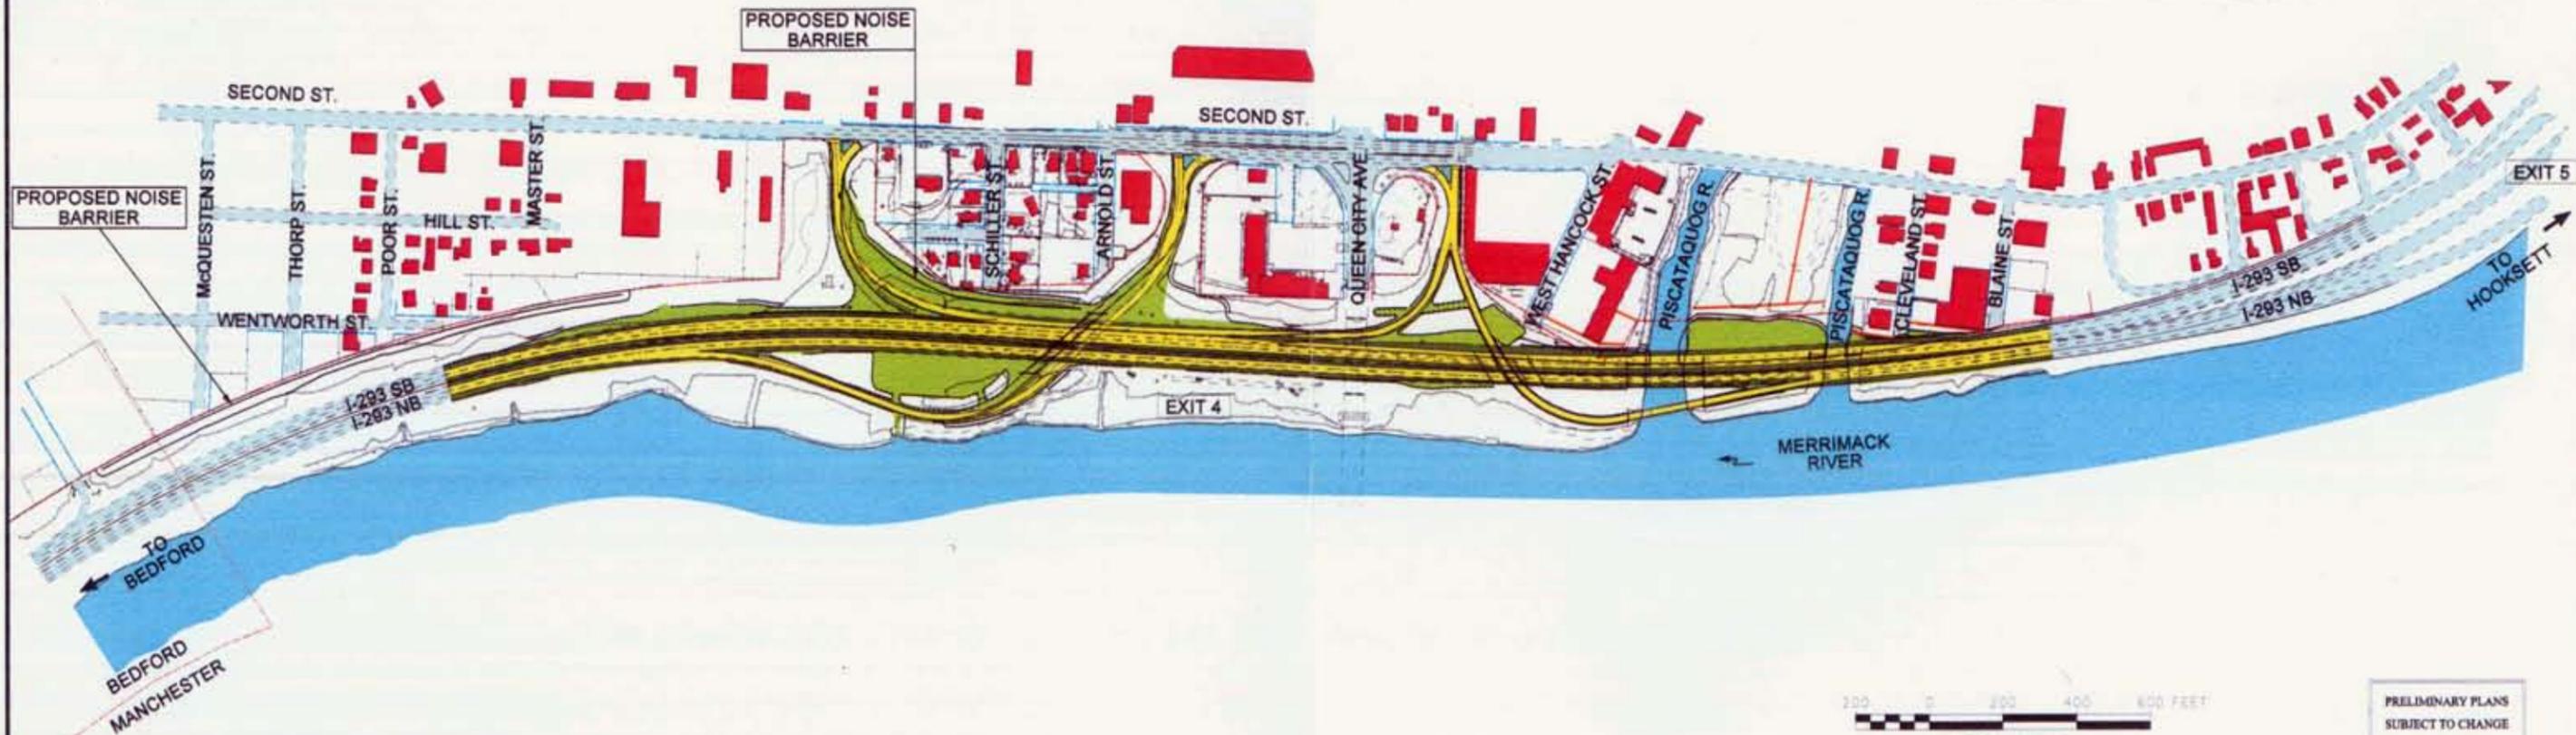


PUBLIC HEARING
MANCHESTER CITY HALL, ALDERMANIC CHAMBERS
908 ELM STREET, MANCHESTER, NH
THURSDAY, SEPTEMBER 29, 2011
7:00 PM

Attention

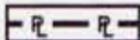
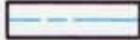
THE SPECIAL COMMITTEE APPOINTED BY THE GOVERNOR AND EXECUTIVE COUNCIL TO DETERMINE THE NECESSITY OF THIS PROJECT CONSISTS OF:
 COUNCILOR RAYMOND WECZOREK, CHAIRPERSON
 COUNCILOR CHRISTOPHER SUNUNU
 COUNCILOR DANIEL ST. HILAIRE

WRITTEN STATEMENTS AND OTHER EXHIBITS MAY BE SUBMITTED TO THE CHAIRPERSON OF THE SPECIAL COMMITTEE
 C/O WILLIAM CASS, DIRECTOR OF PROJECT DEVELOPMENT
 THE STATE OF NEW HAMPSHIRE, DEPARTMENT OF TRANSPORTATION
 P.O. BOX 483, CONCORD, N.H. 03302-0483,
 UP TO TEN (10) DAYS AFTER THE DATE OF THE HEARING
 FOR INCLUSION IN THE OFFICIAL RECORD.



www.nh.gov/dot/projects/Manchester14966/index.htm

PRELIMINARY PLANS
 SUBJECT TO CHANGE
 DATE 9/29/11

	Proposed Work		Property Lines
	Existing Pavement (Roadways, Drives, Sidewalks, etc.)		Existing R.O.W. (Right-of-Way)
	Water		Existing L.A.R.O.W. (Limited Access)
	Building		Proposed Easement Lines
	State, County, City and Town Lines		

Project Informational Map
MANCHESTER
14966

