
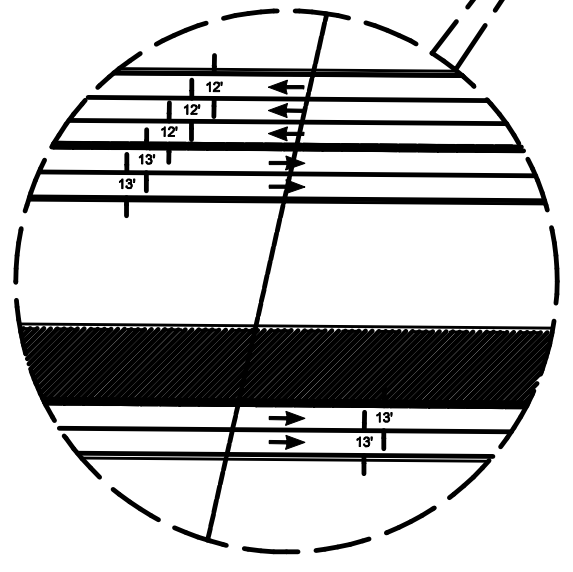
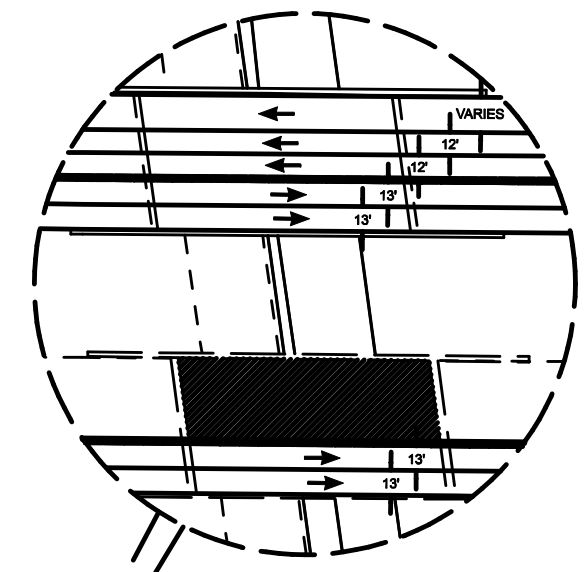


REVISIONS AFTER PROPOSAL	STATION	DESCRIPTION


DATE	NUMBER	DATE	NUMBER	DATE	NUMBER	DATE	NUMBER

AS BUILT DETAILS	DATE

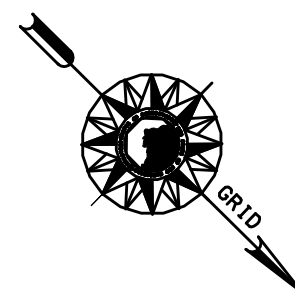

STA. 608+80 SB
BEGIN CONSTRUCTION

STA. 669+00 SB
END CONSTRUCTION

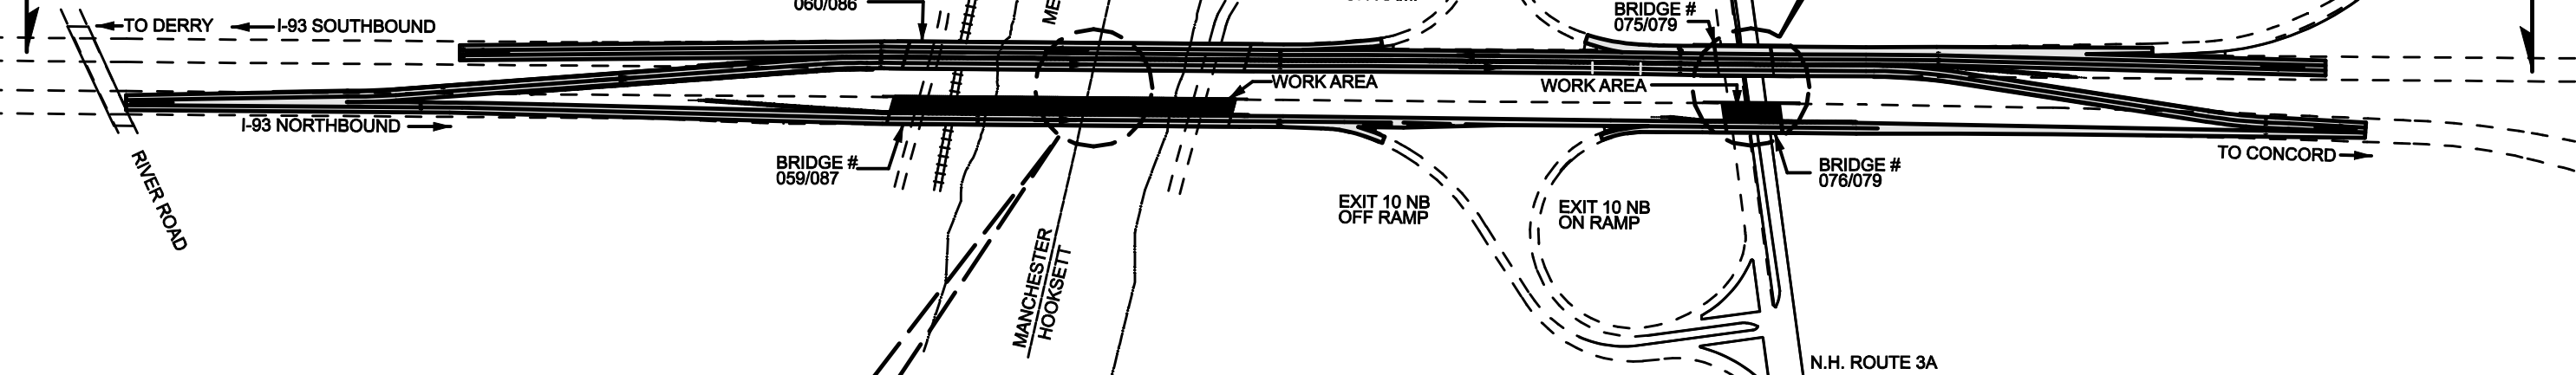

PRELIMINARY PLANS
SUBJECT TO CHANGE
DATE **3/18/2010**

STATE OF NEW HAMPSHIRE			
DEPARTMENT OF TRANSPORTATION • BUREAU OF HIGHWAY DESIGN			
MANCHESTER-HOOKETT I-93			
PHASE 4			
DSN	STATE PROJECT NO.	SHEET NO.	TOTAL SHEETS
1460411x17	14604	4	4