


**PUBLIC HEARING**  
**MERRIMACK TOWN HALL**  
**6 BABOOSIC LAKE ROAD, MERRIMACK, NH**  
**TUESDAY, SEPTEMBER 25, 2018**  
**7:00 PM**




**Attention**

THE SPECIAL COMMITTEE APPOINTED BY THE GOVERNOR AND EXECUTIVE COUNCIL TO DETERMINE THE NECESSITY OF THIS PROJECT CONSISTS OF:  
 COUNCILOR DAVID K. WHEELER, CHAIRPERSON  
 COUNCILOR JOSEPH D. KENNEY  
 COUNCILOR RUSSELL E. PRESCOTT

WRITTEN STATEMENTS AND OTHER EXHIBITS MAY BE SUBMITTED TO THE CHAIRPERSON OF THE SPECIAL COMMITTEE  
 C/O PETER STAMNAS, DIRECTOR OF PROJECT DEVELOPMENT  
 THE STATE OF NEW HAMPSHIRE, DEPARTMENT OF TRANSPORTATION  
 P.O. BOX 483, CONCORD, N.H. 03302-0483,  
 UP TO TEN (10) DAYS AFTER THE DATE OF THE HEARING  
 FOR INCLUSION IN THE OFFICIAL RECORD.

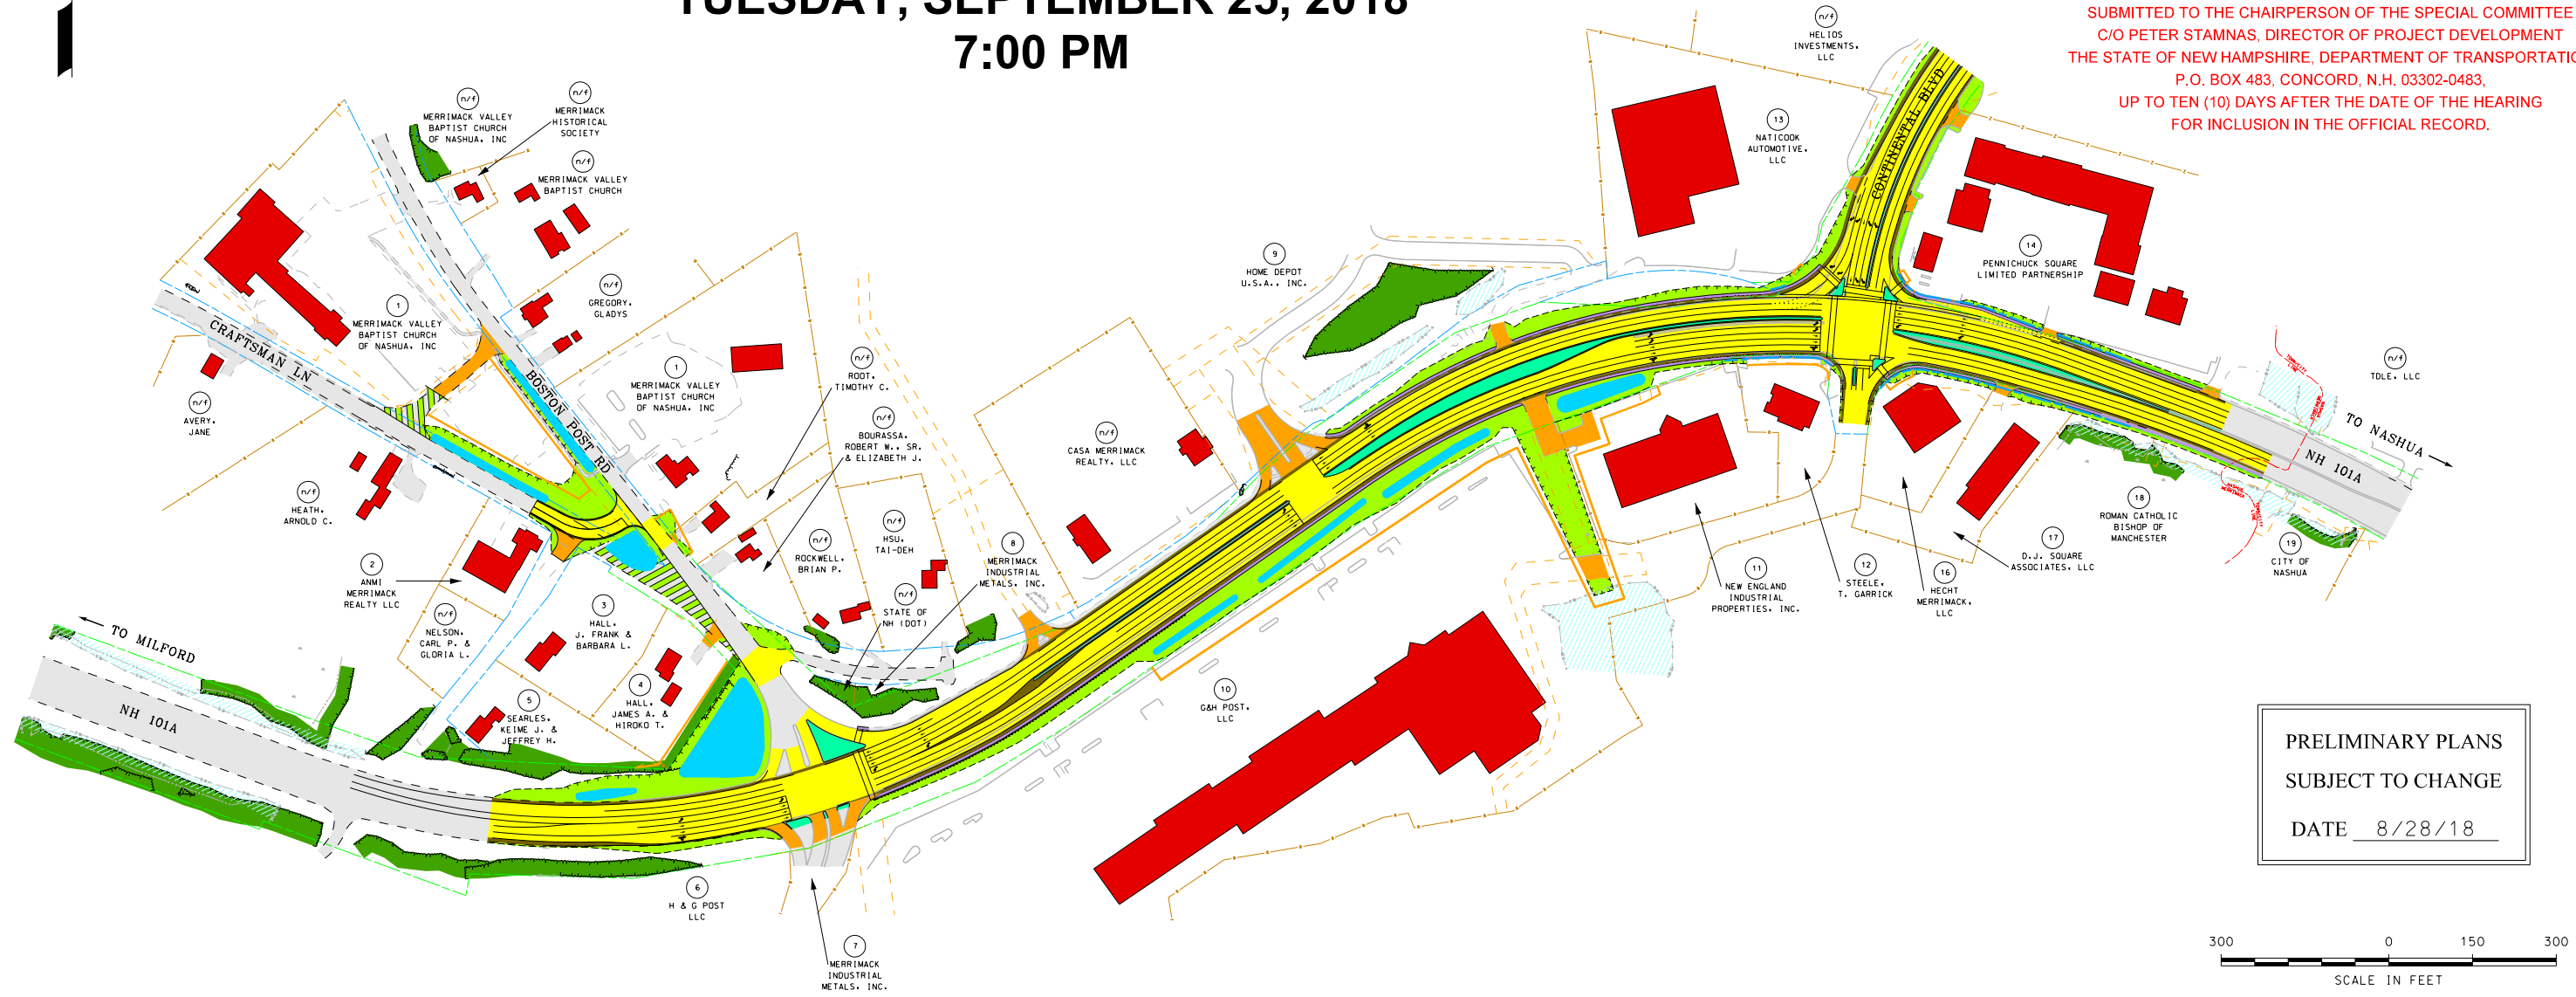

PRELIMINARY PLANS  
 SUBJECT TO CHANGE  
 DATE 8/28/18

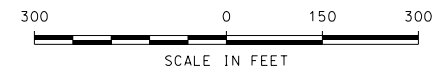

**LEGEND**

- |  |   |
|--|---|
| TRAVEL WAY OF PROPOSED ROADWAY                       | WATER (RIVERS, STREAMS, LAKES, PONDS, etc.) |
| SHOULDER OF PROPOSED ROADWAY                         | WETLANDS                                    |
| PROPOSED RAISED TRAFFIC ISLANDS                      | BUILDINGS                                   |
| PROPOSED SIDEWALK                                    | PROPERTY LINES                              |
| ACCESS POINTS TO PROPOSED ROADWAY (DRIVES, etc)      | STATE, COUNTY, CITY, AND TOWN LINES         |
| PROPOSED BMP   | PROPOSED EASEMENT                           |
| APPROXIMATE LIMIT OF SLOPE WORK AND LANDSCAPING      | EXISTING EASEMENT LINES                     |
| REMOVAL OF EXISTING PAVEMENT OUTSIDE OF SLOPE WORK   | PROPOSED R.O.W. (RIGHT-OF-WAY)              |
| EXISTING PAVEMENT (ROADWAY, DRIVES, SIDEWALKS, etc.) | EXISTING R.O.W. (RIGHT-OF-WAY)              |
| EXISTING TREE AND/OR BRUSH LINE                      | EXISTING C.A.R.O.W. (CONTROLLED ACCESS)     |

**Project Informational Map**

MERRIMACK  
 X-A001(265)  
 10136D

