



AM TRAFFIC CONTROL

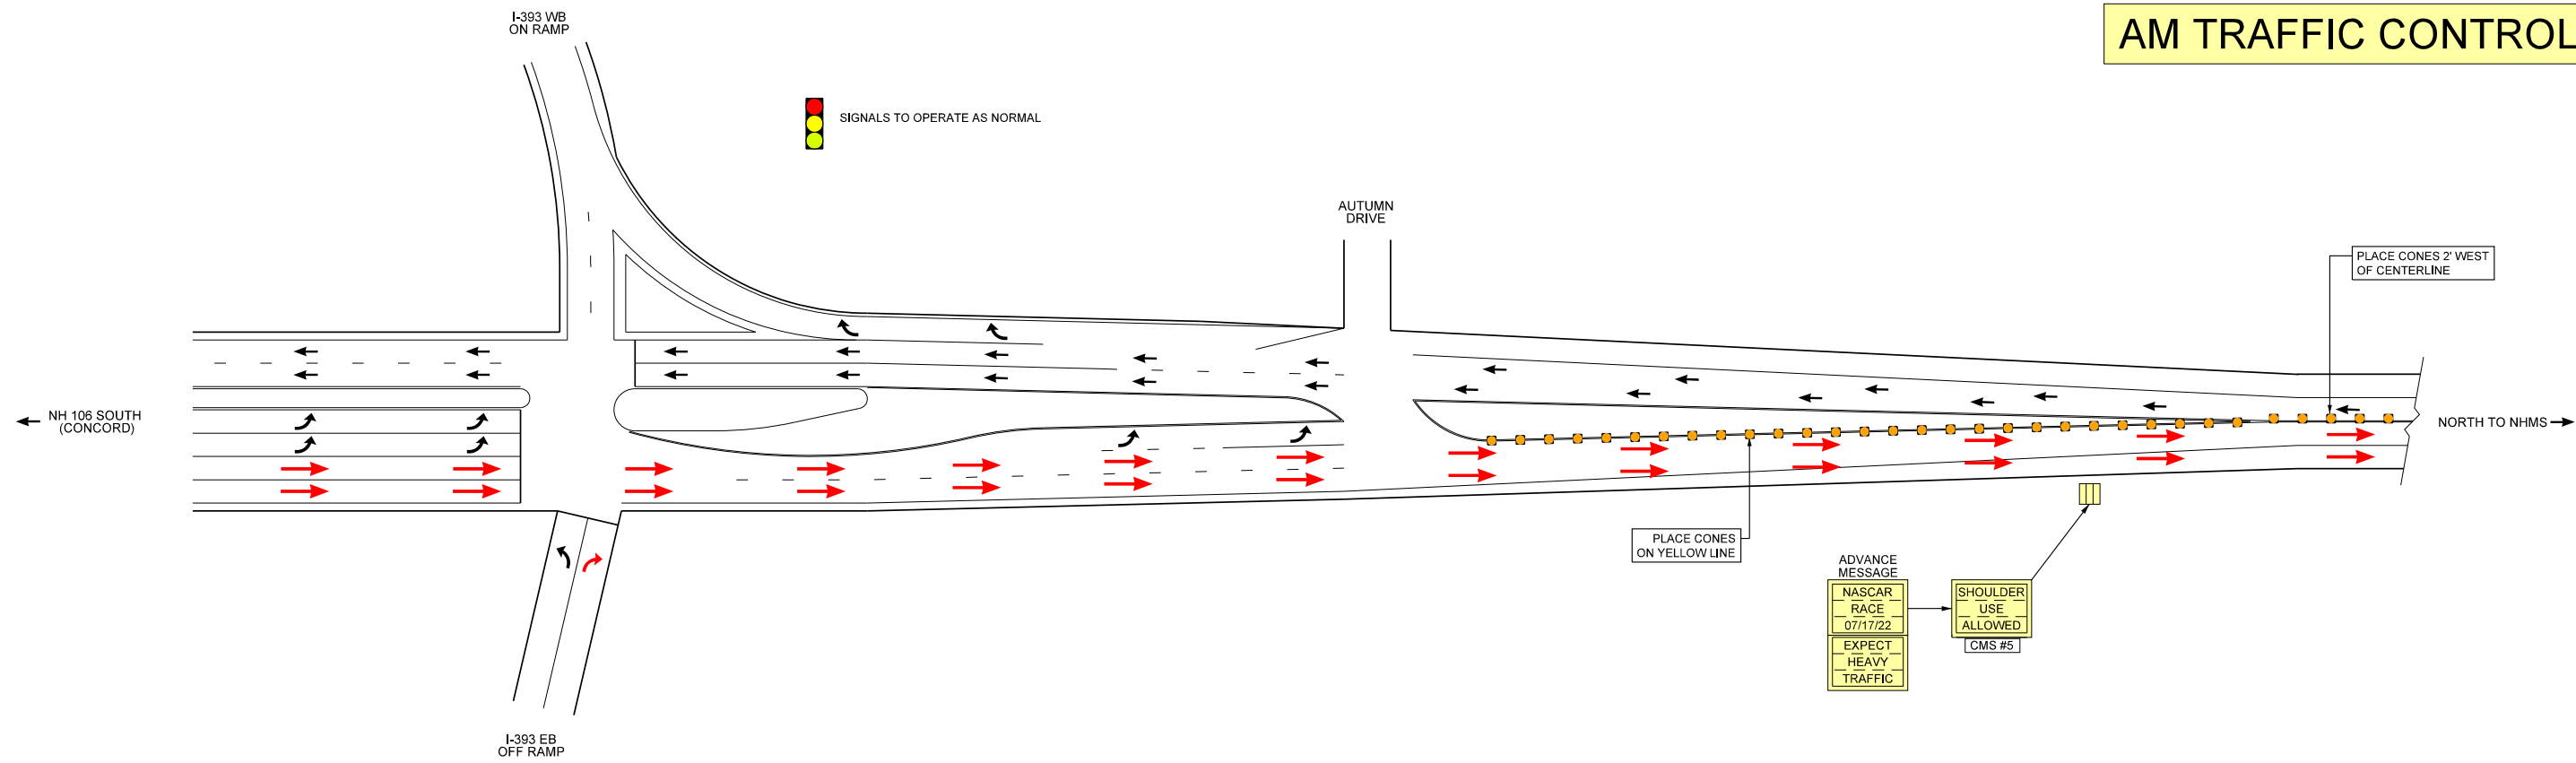

NH 106 & I-393

PM TRAFFIC CONTROL

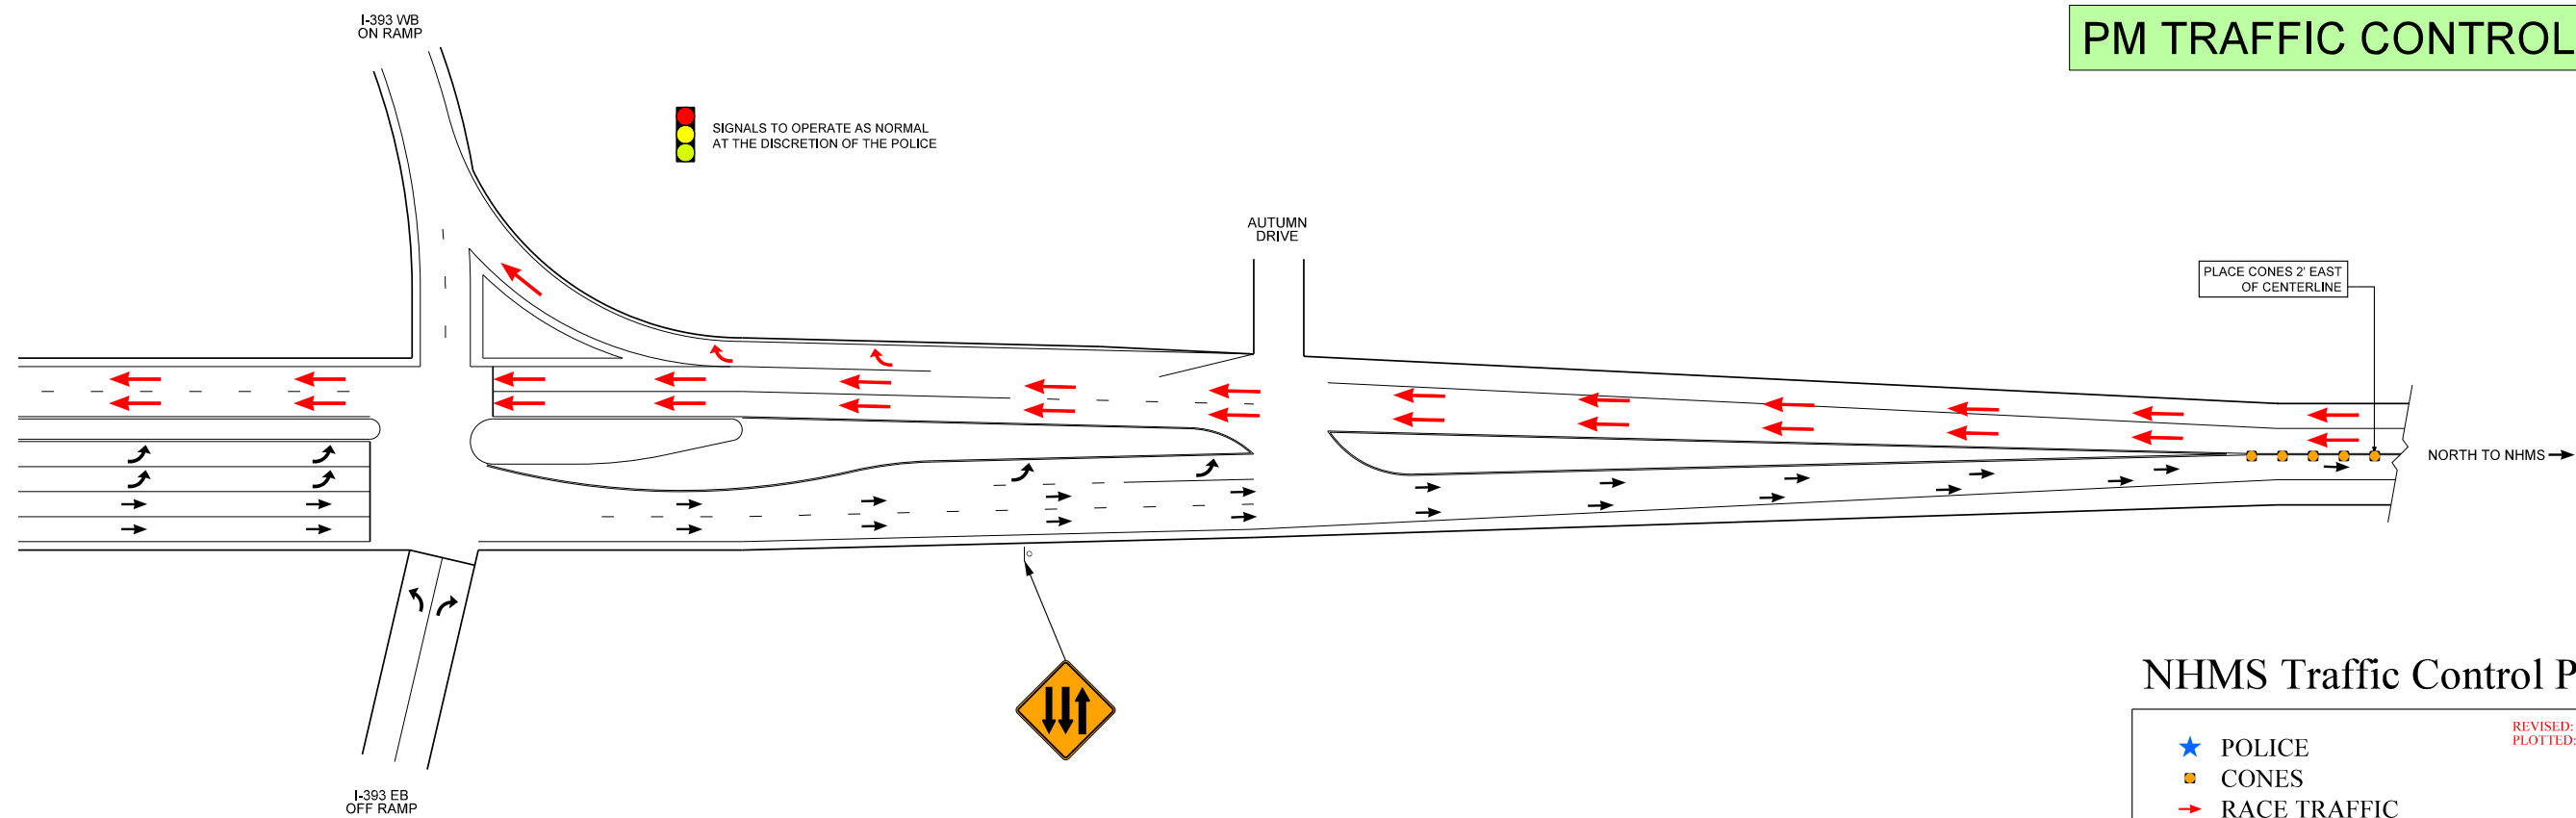

NH 106 & I-393


NHMS Traffic Control Plan

- ★ POLICE
- CONES
- RACE TRAFFIC
- NON-RACE TRAFFIC
- POST MOUNTED SIGN

REVISED: 7/6/2022
PLOTTED: 7/6/2022


NOT DRAWN TO SCALE

AM TRAFFIC CONTROL

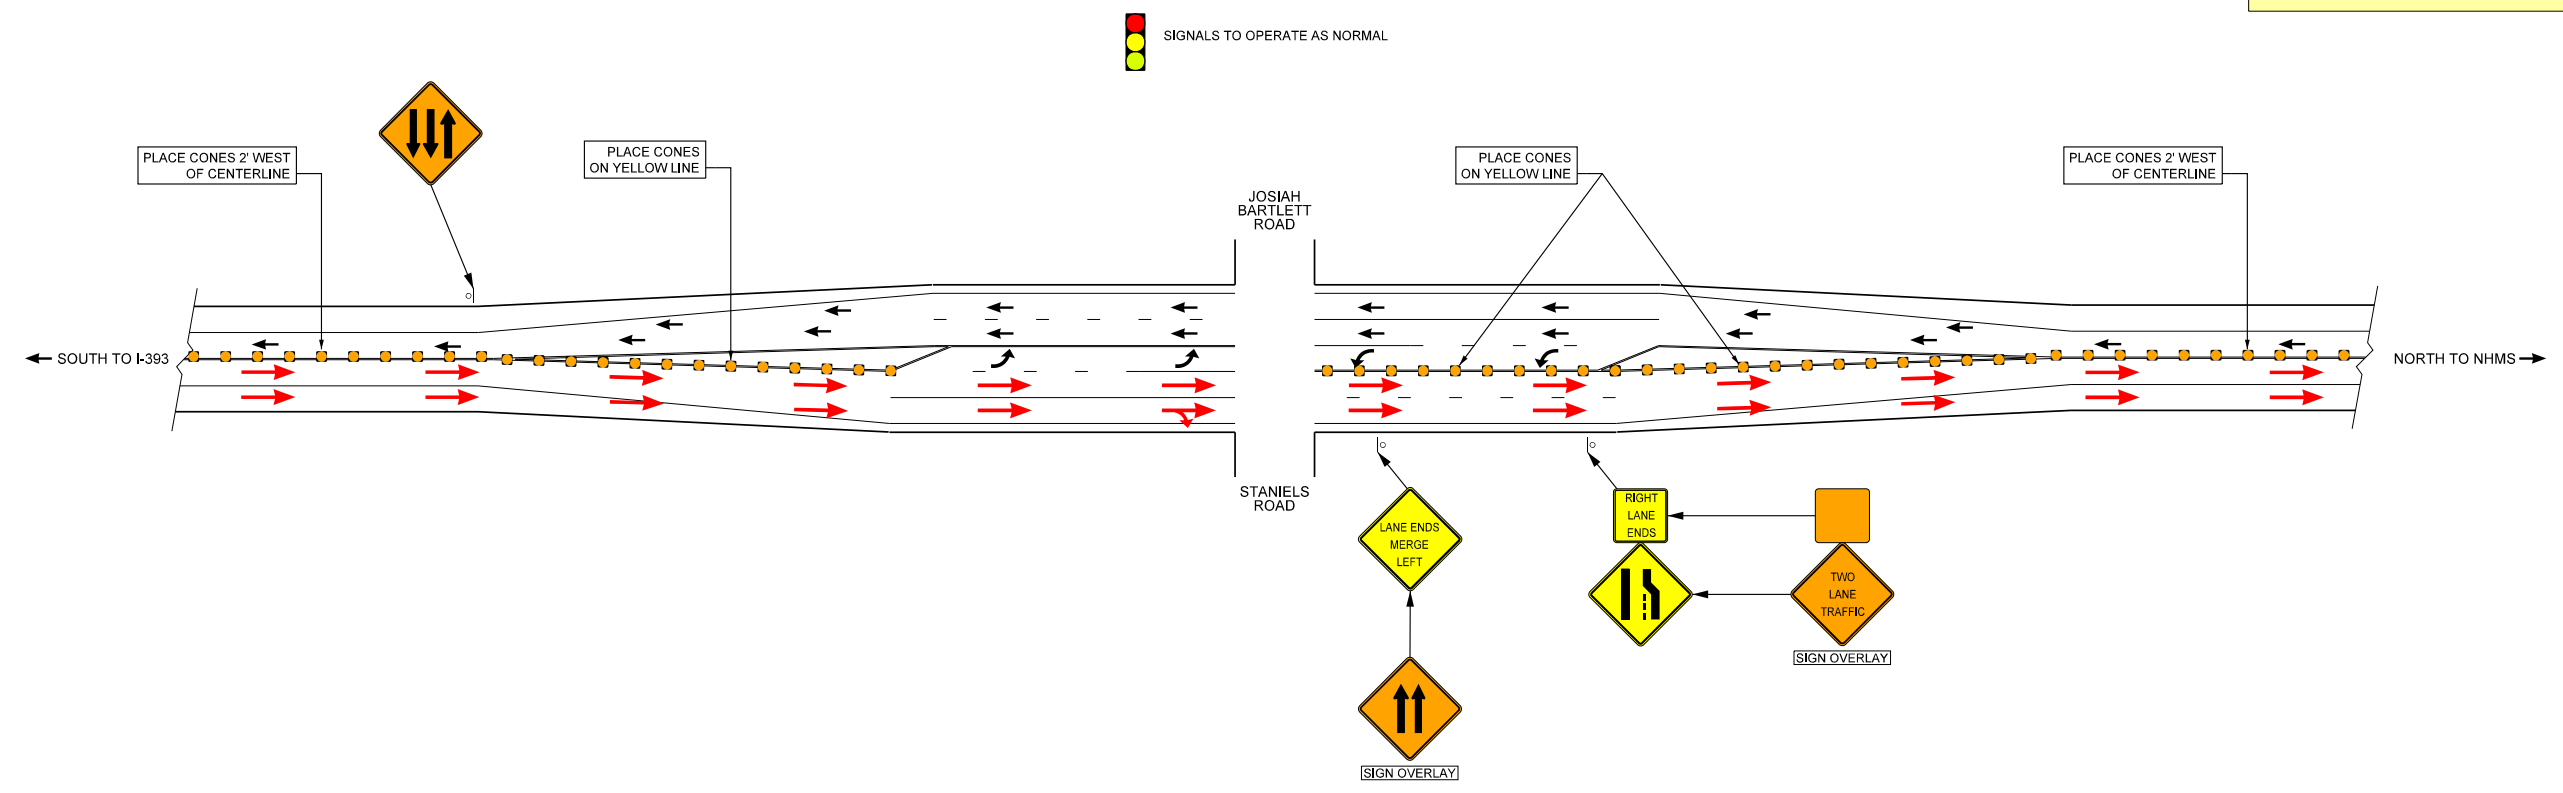

NH 106 & STANIELS ROAD

PM TRAFFIC CONTROL

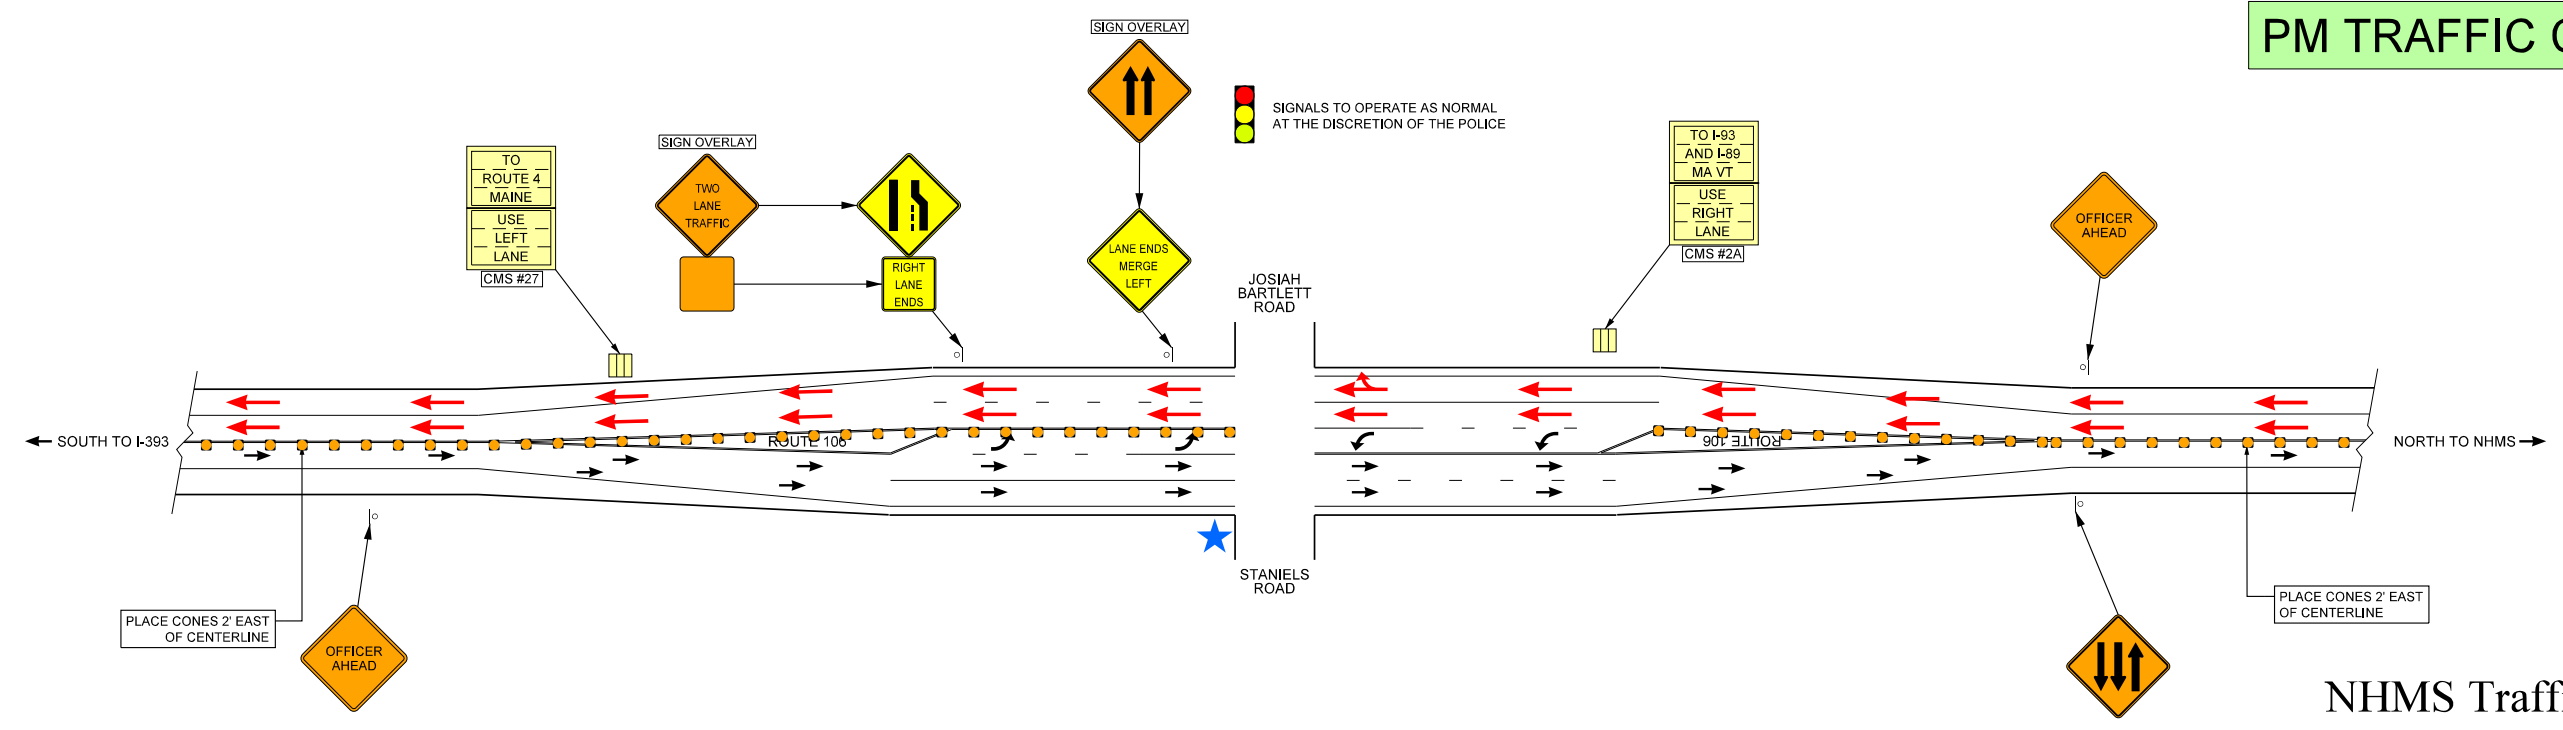

NH 106 & STANIELS ROAD

NHMS Traffic Control Plan


- ★ POLICE
- CONES
- RACE TRAFFIC
- NON-RACE TRAFFIC
- ⊡ POST MOUNTED SIGN

CREATED: 7/6/2022
PLOTTED: 7/6/2022

NOT DRAWN TO SCALE

AM TRAFFIC CONTROL


TYPICAL LAYOUT FOR BOTH INTERSECTIONS

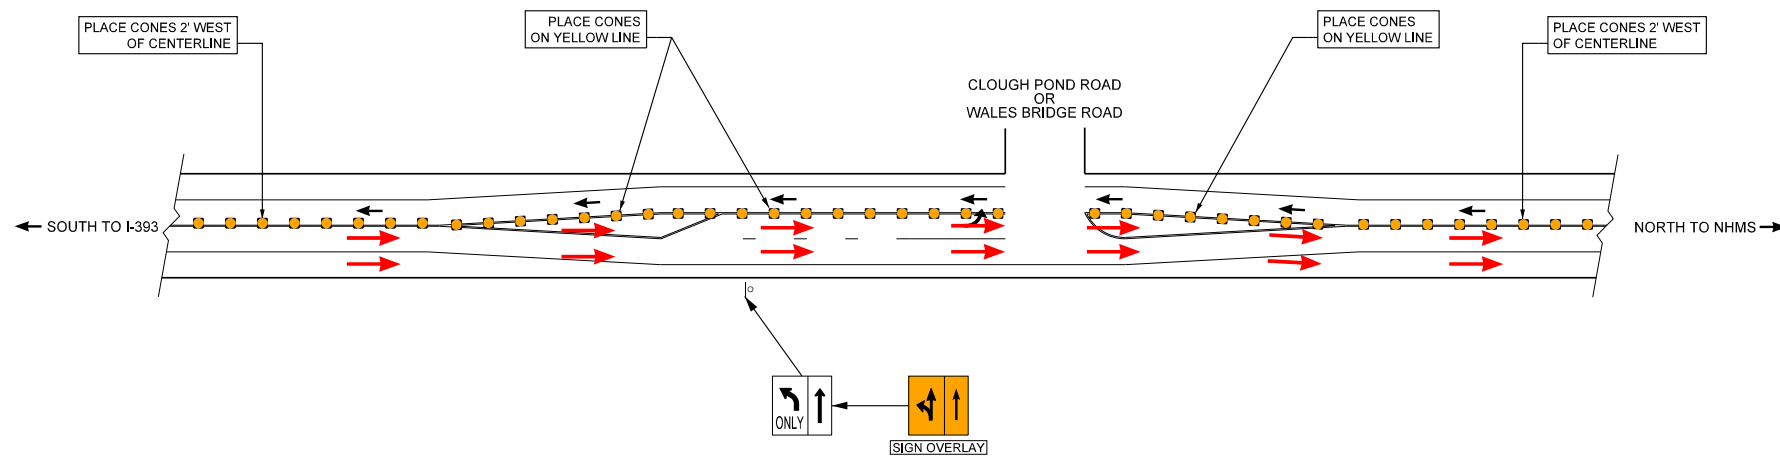

NH 106 & WALES BRIDGE ROAD
NH 106 & CLOUGH POND ROAD

PM TRAFFIC CONTROL

TYPICAL LAYOUT FOR BOTH INTERSECTIONS

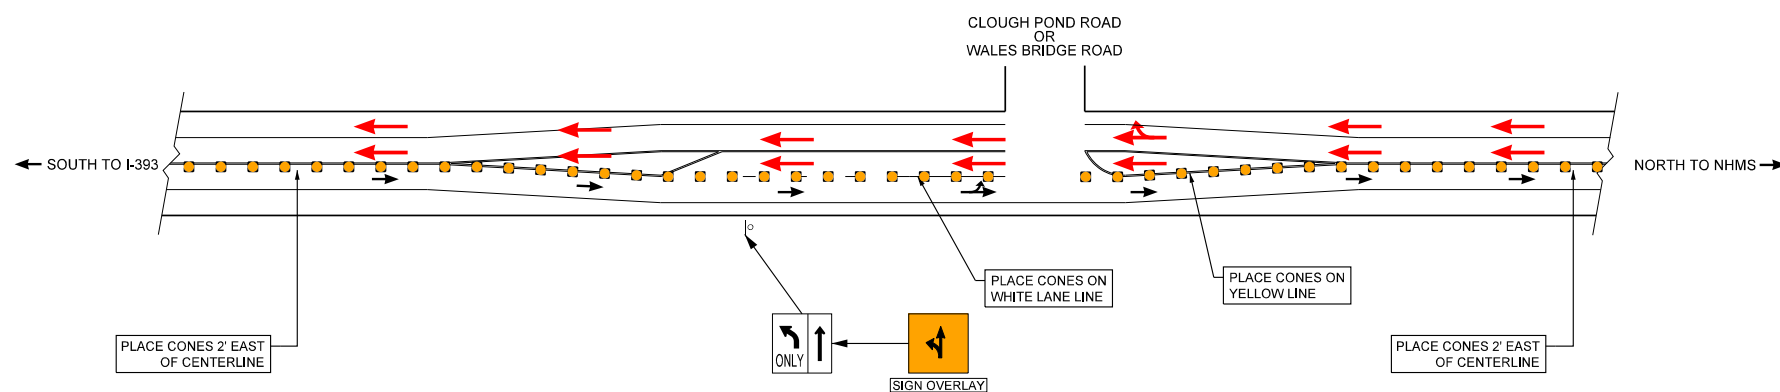

NH 106 & WALES BRIDGE ROAD
NH 106 & CLOUGH POND ROAD


NHMS Traffic Control Plan

- ★ POLICE
- CONES
- ▨ CONES
- RACE TRAFFIC
- NON-RACE TRAFFIC
- ⊡ POST MOUNTED SIGN

REVISED: 7/6/2022
PLOTTED: 7/6/2022


NOT DRAWN TO SCALE

AM TRAFFIC CONTROL

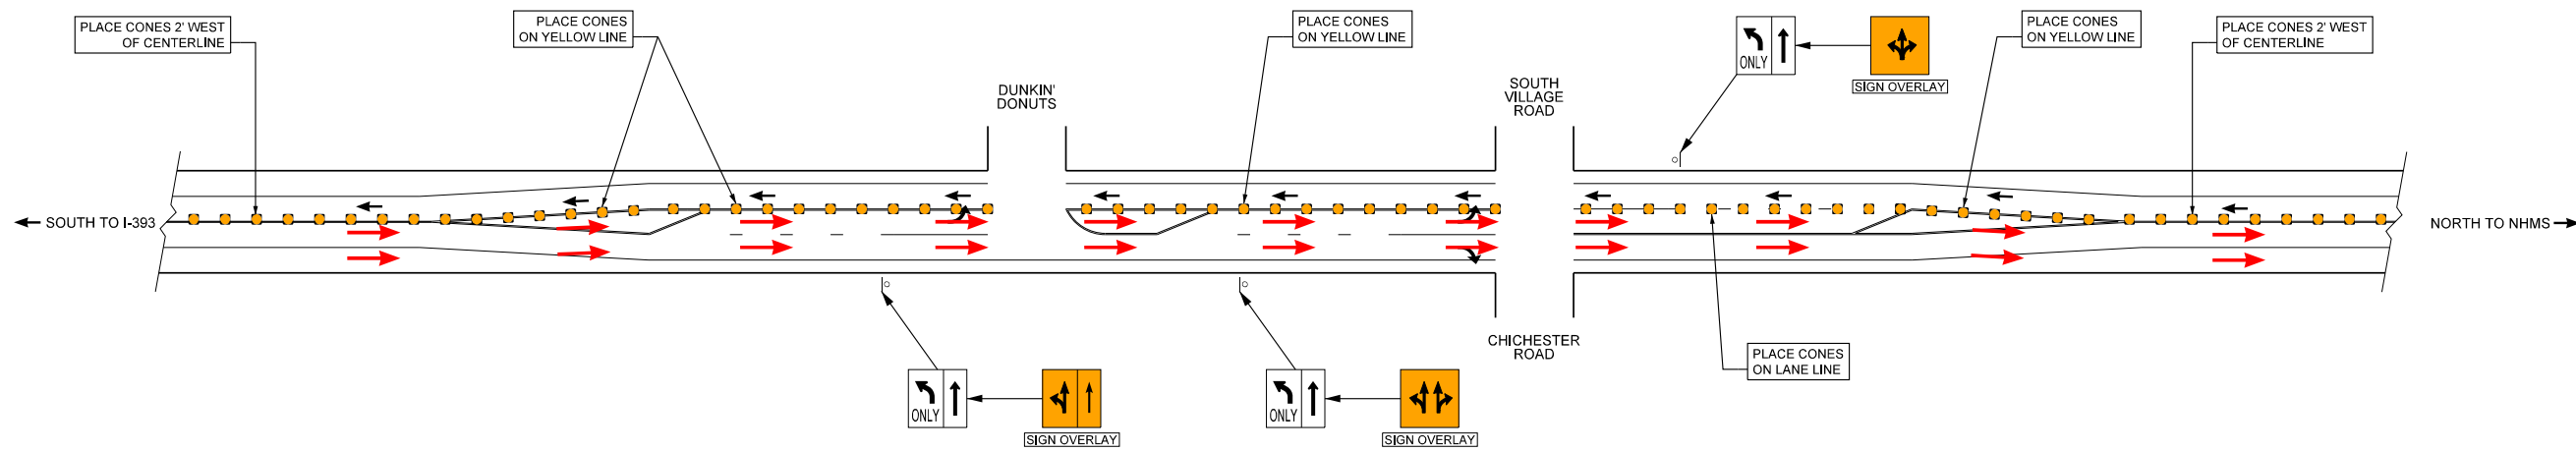

NH 106 & SOUTH VILLAGE ROAD & CHICHESTER ROAD

PM TRAFFIC CONTROL

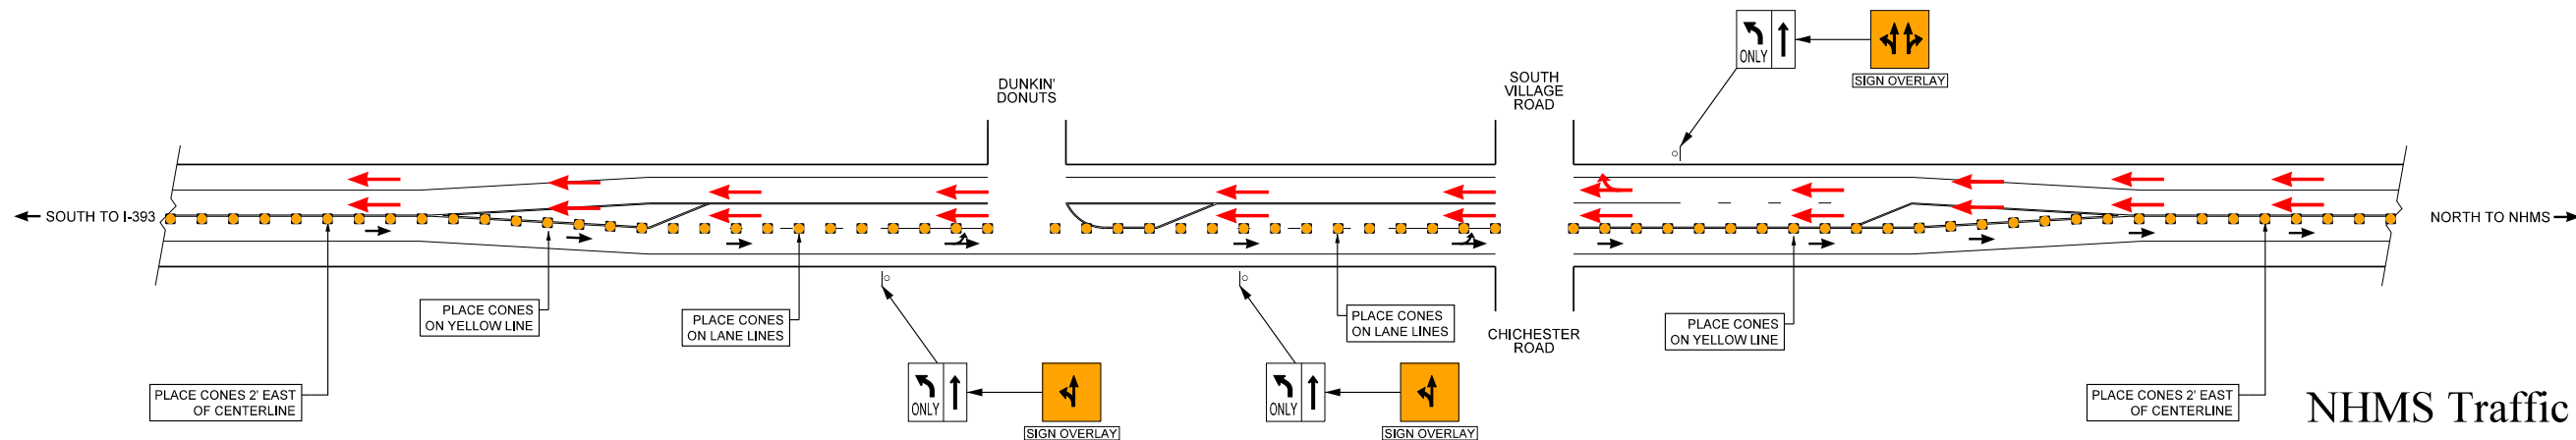

NH 106 & SOUTH VILLAGE ROAD & CHICHESTER ROAD


NHMS Traffic Control Plan

- ★ POLICE
- CONES
- RACE TRAFFIC
- EMERGENCY VEHICLES
- NON-RACE TRAFFIC
- ⊡ POST MOUNTED SIGN

REVISED: 7/6/2022
PLOTTED: 7/6/2022


NOT DRAWN TO SCALE

AM TRAFFIC CONTROL

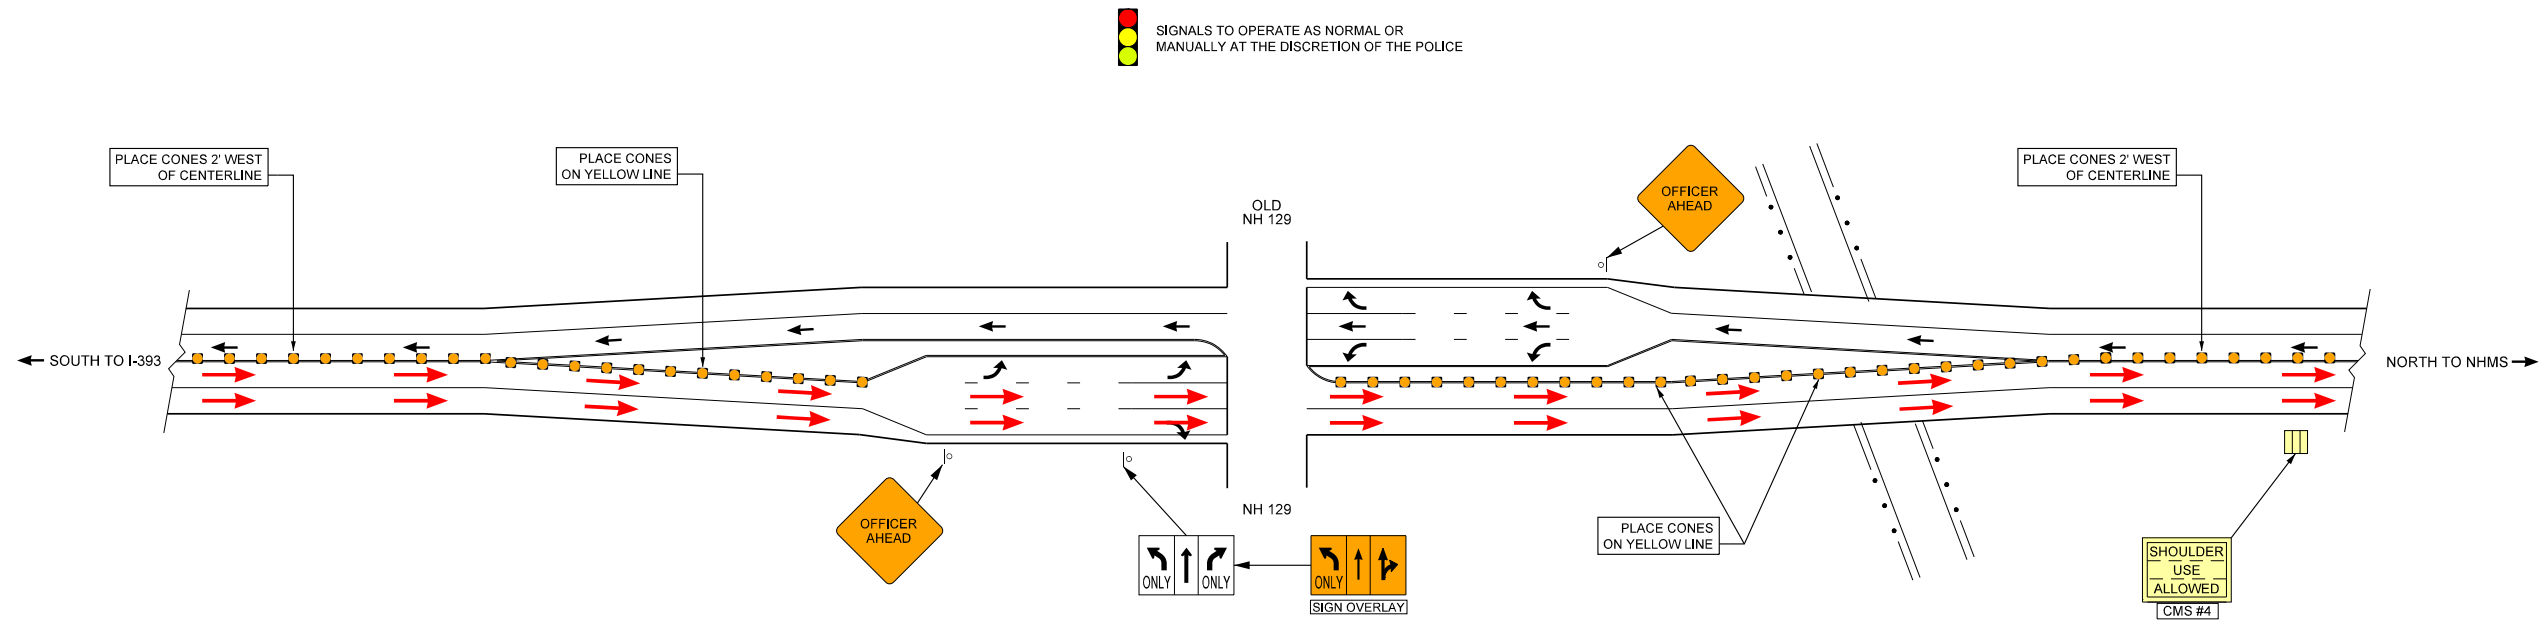

NH 106 & NH 129

PM TRAFFIC CONTROL

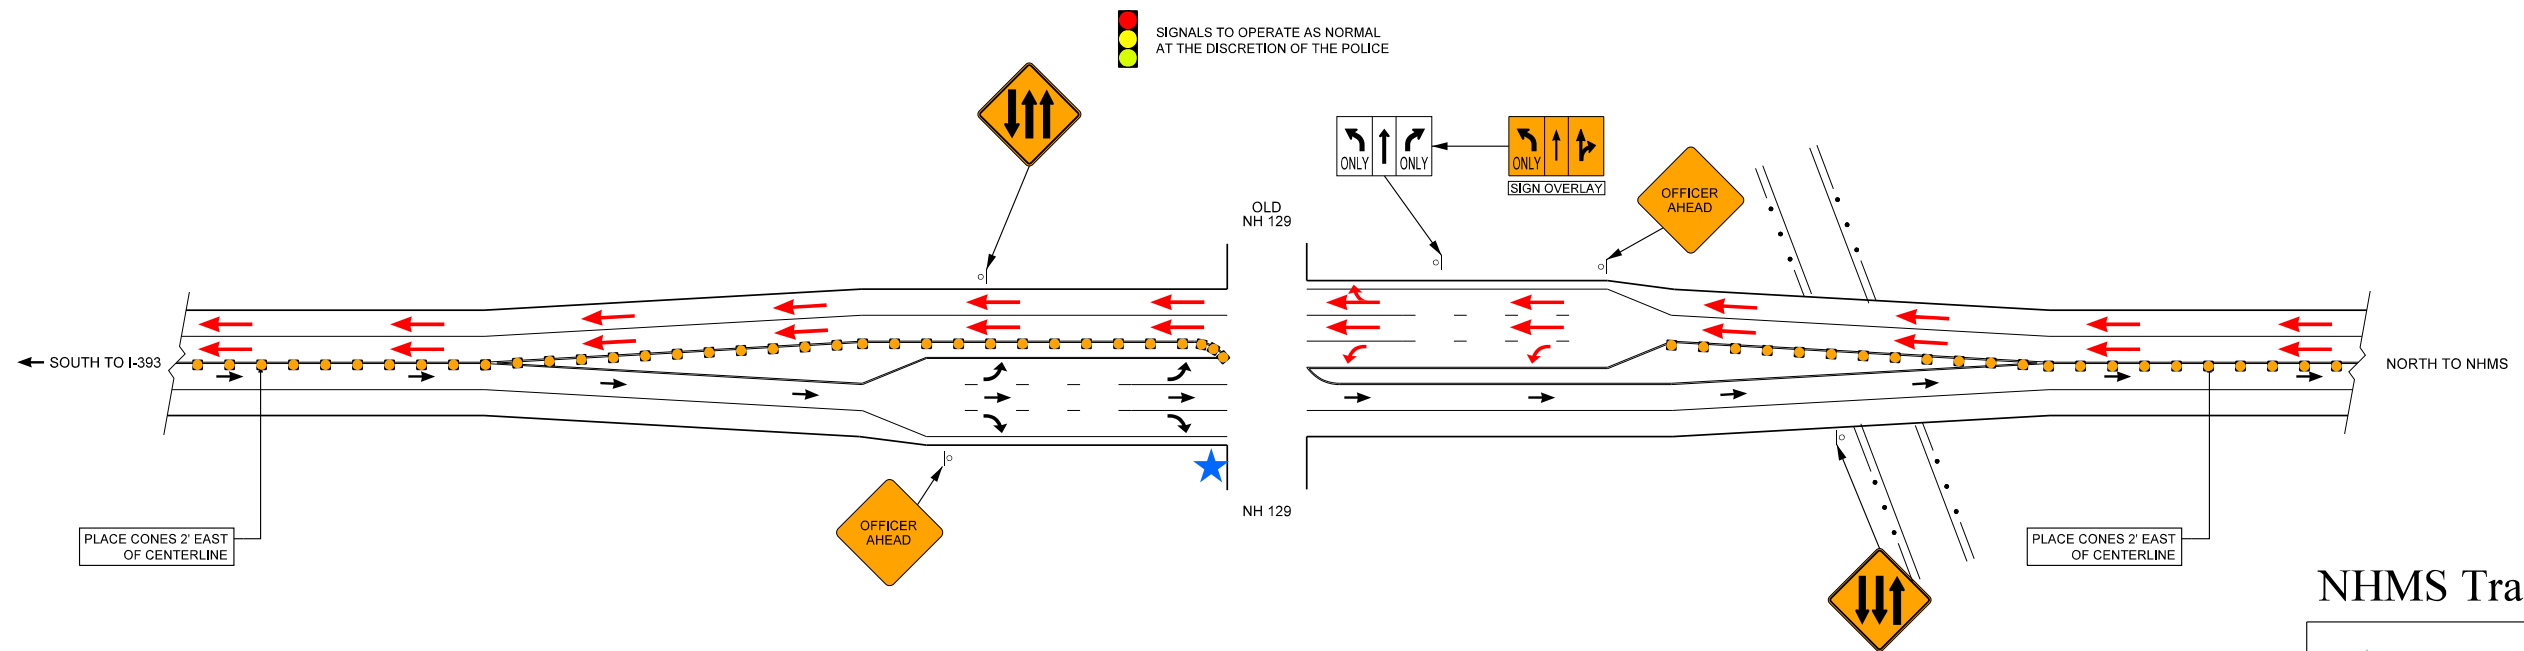

NH 106 & NH 129

NHMS Traffic Control Plan


- ★ POLICE
- CONES
- CONES
- RACE TRAFFIC
- NON-RACE TRAFFIC
- ⊙ POST MOUNTED SIGN

REVISED: 7/6/2022
PLOTTED: 7/6/2022

NOT DRAWN TO SCALE

AM TRAFFIC CONTROL


 SIGNALS TO OPERATE AS NORMAL
 AT THE DISCRETION OF THE POLICE

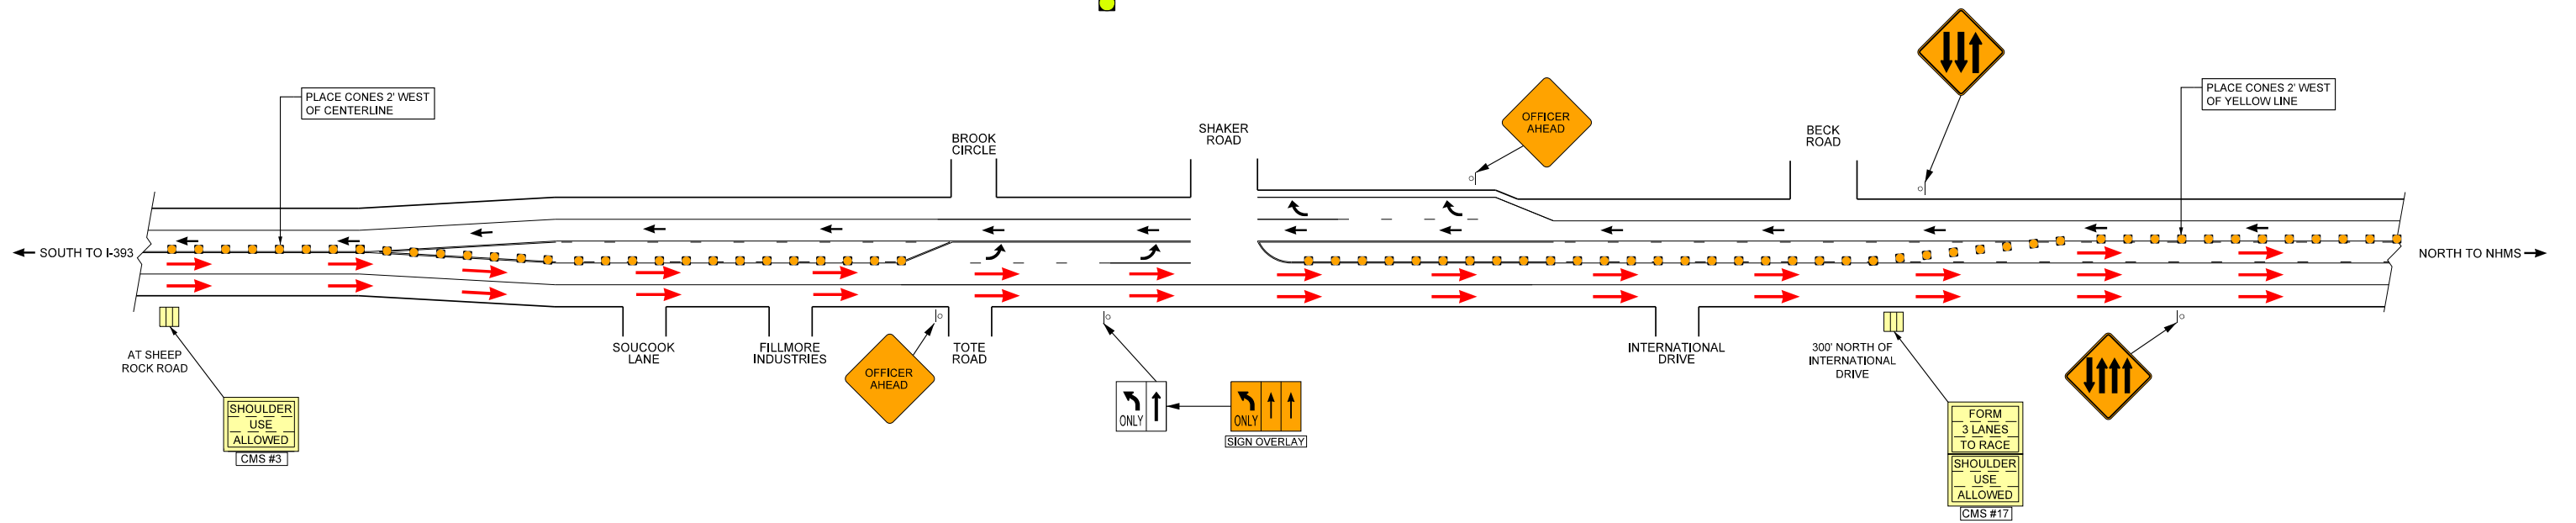

NH 106 & SHAKER ROAD




 
 
PM TRAFFIC CONTROL

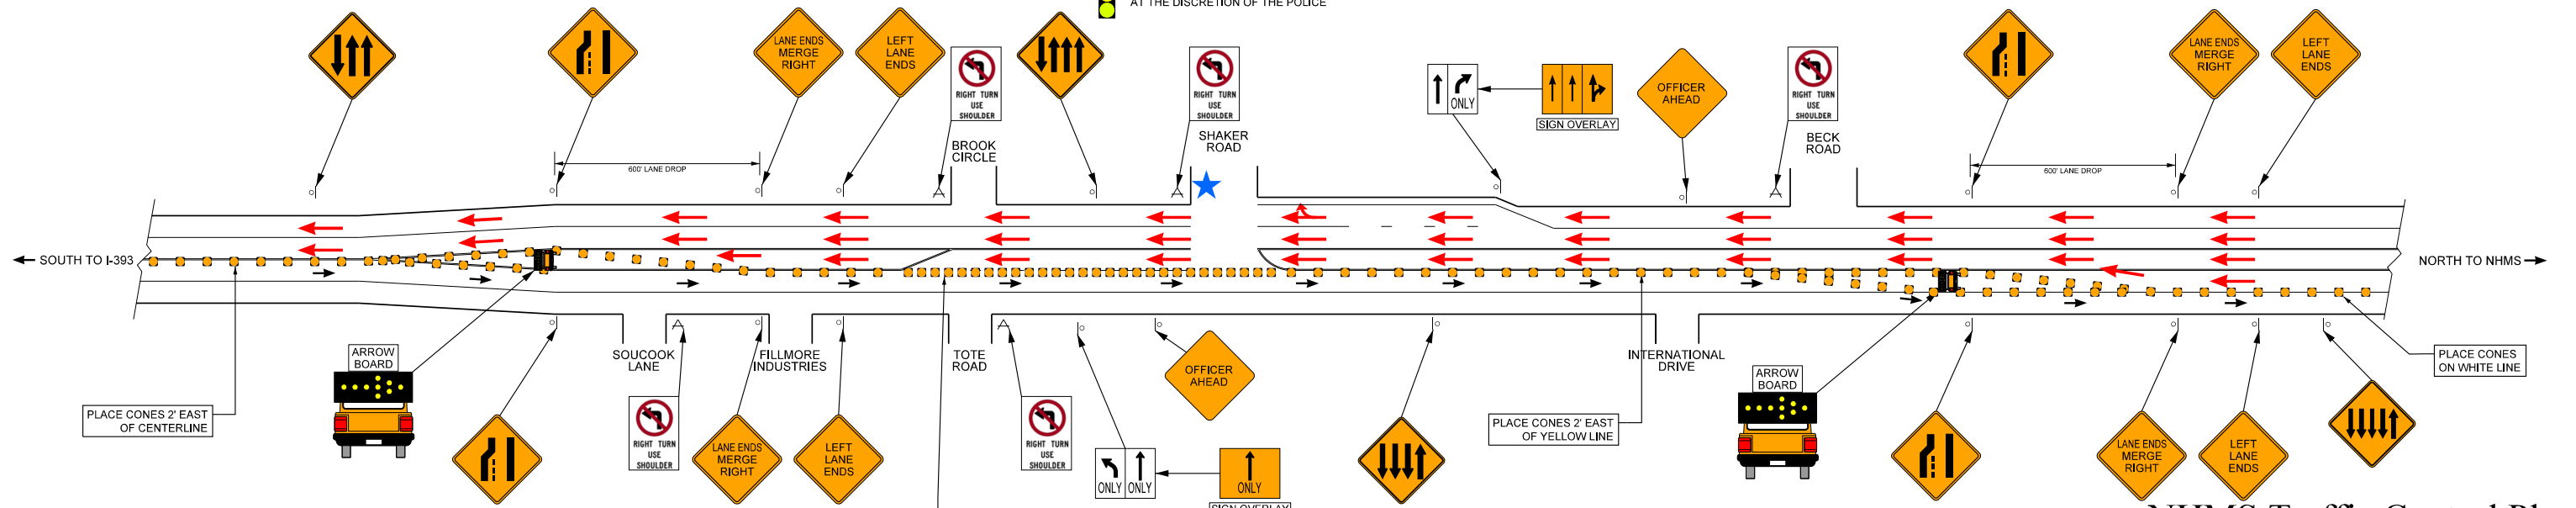 SIGNALS TO OPERATE ON FLASH
 AT THE DISCRETION OF THE POLICE



NH 106 & SHAKER ROAD


NHMS Traffic Control Plan

-  POLICE
-  CONES
-  RACE TRAFFIC
-  NON-RACE TRAFFIC
-  POST MOUNTED SIGN

REVISED: 7/6/2022
 PLOTTED: 7/6/2022


NOT DRAWN TO SCALE

AM TRAFFIC CONTROL

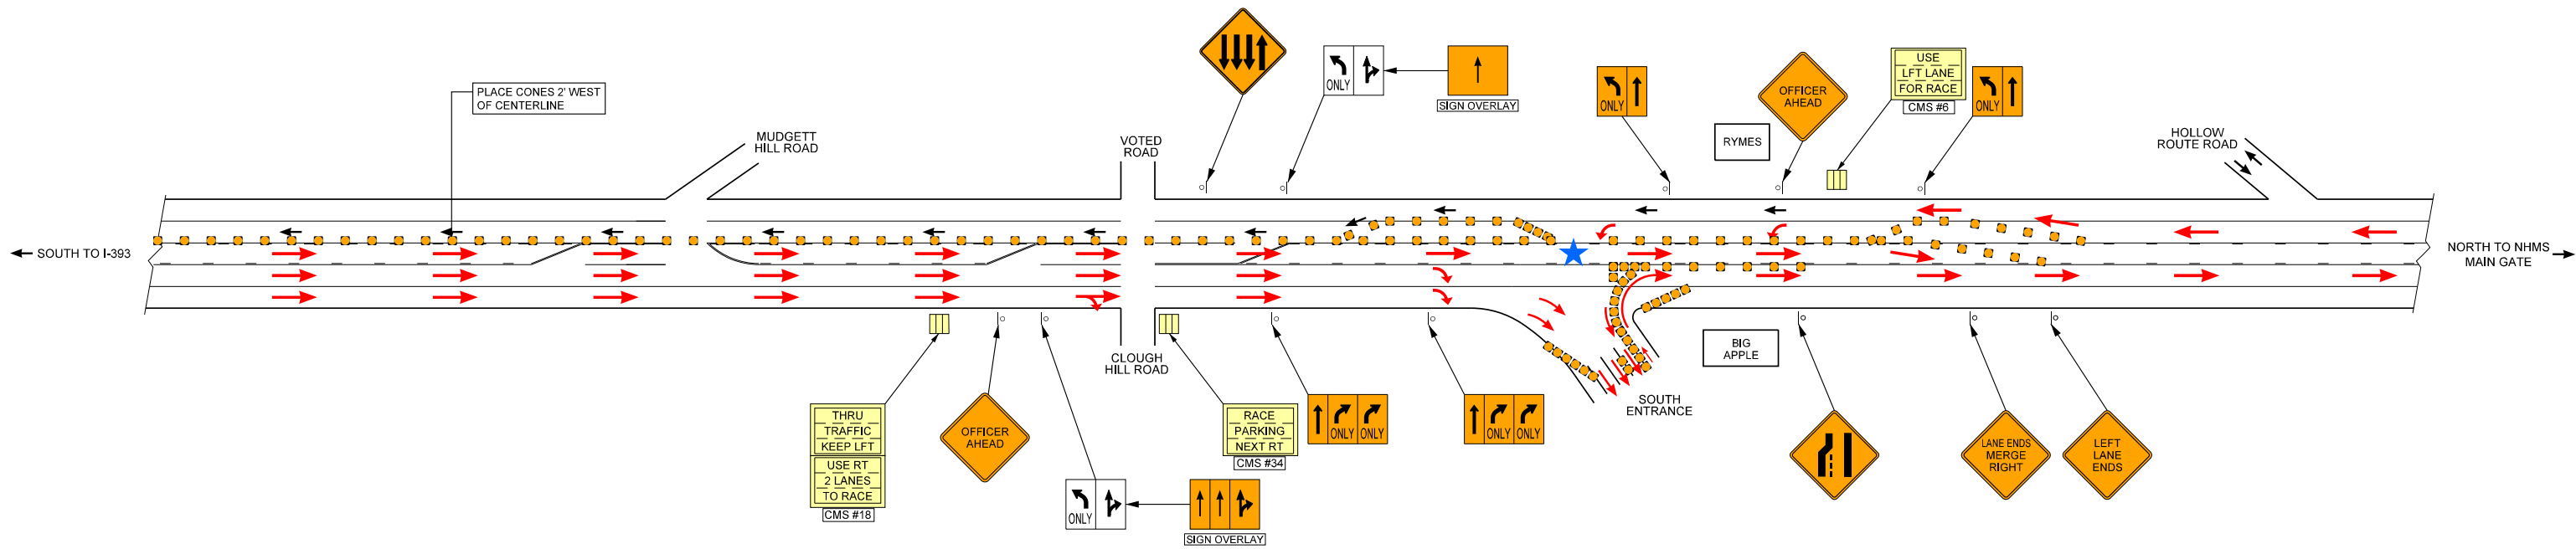

NH 106 & SOUTH ENTRANCE

PM TRAFFIC CONTROL

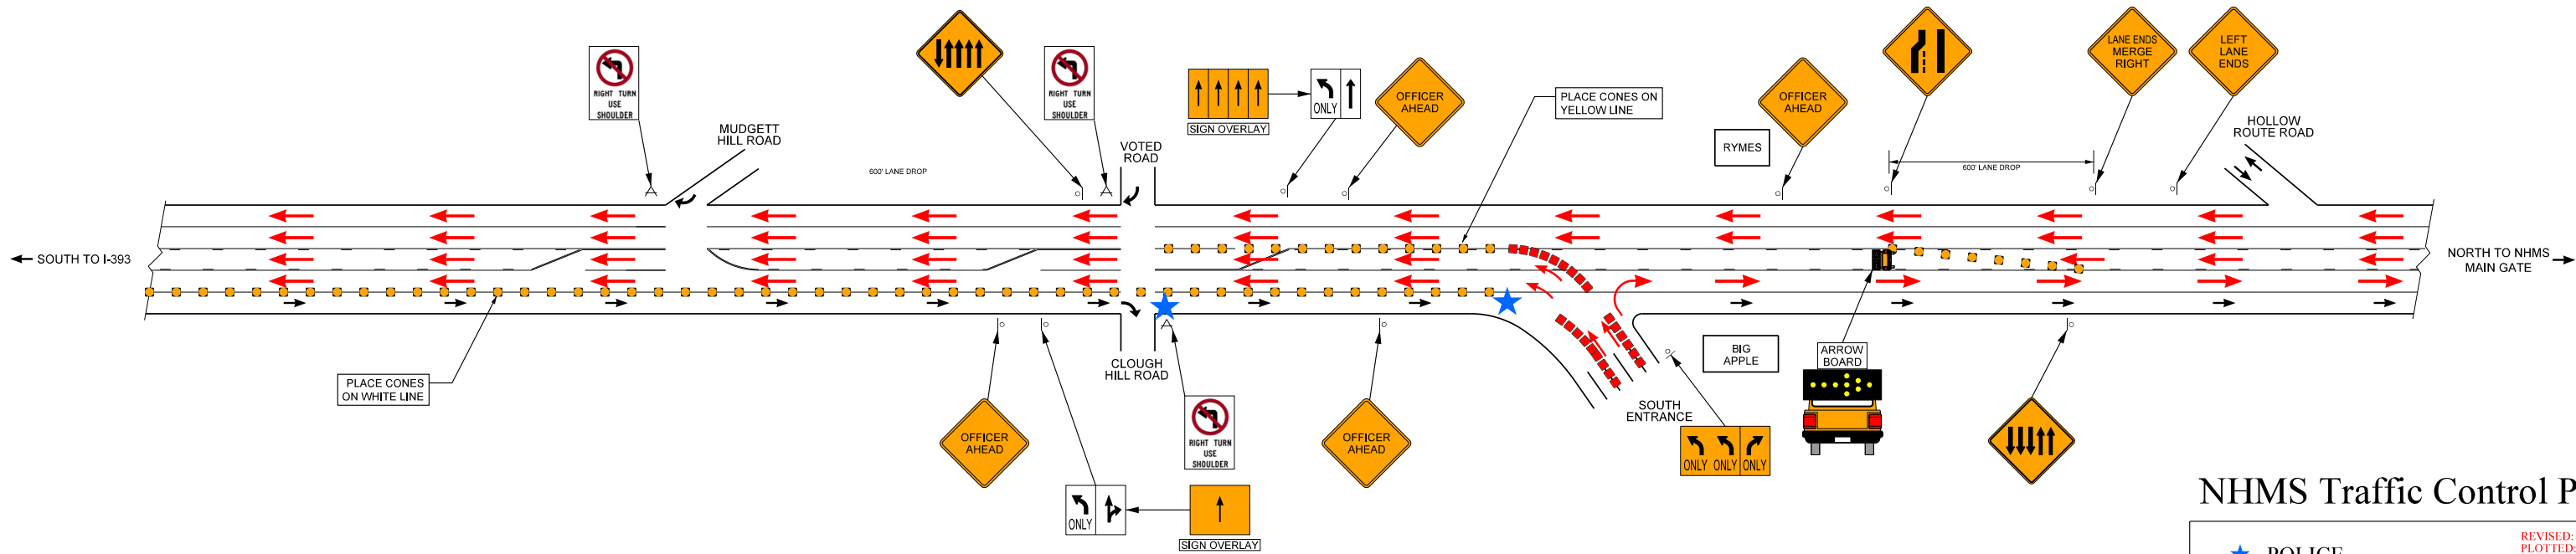

NH 106 & SOUTH ENTRANCE


NHMS Traffic Control Plan

- ★ POLICE
- CONES
- RACE TRAFFIC
- NON-RACE TRAFFIC
- POST MOUNTED SIGN

REVISED: 7/6/2022
PLOTTED: 7/6/2022


NOT DRAWN TO SCALE

AM TRAFFIC CONTROL

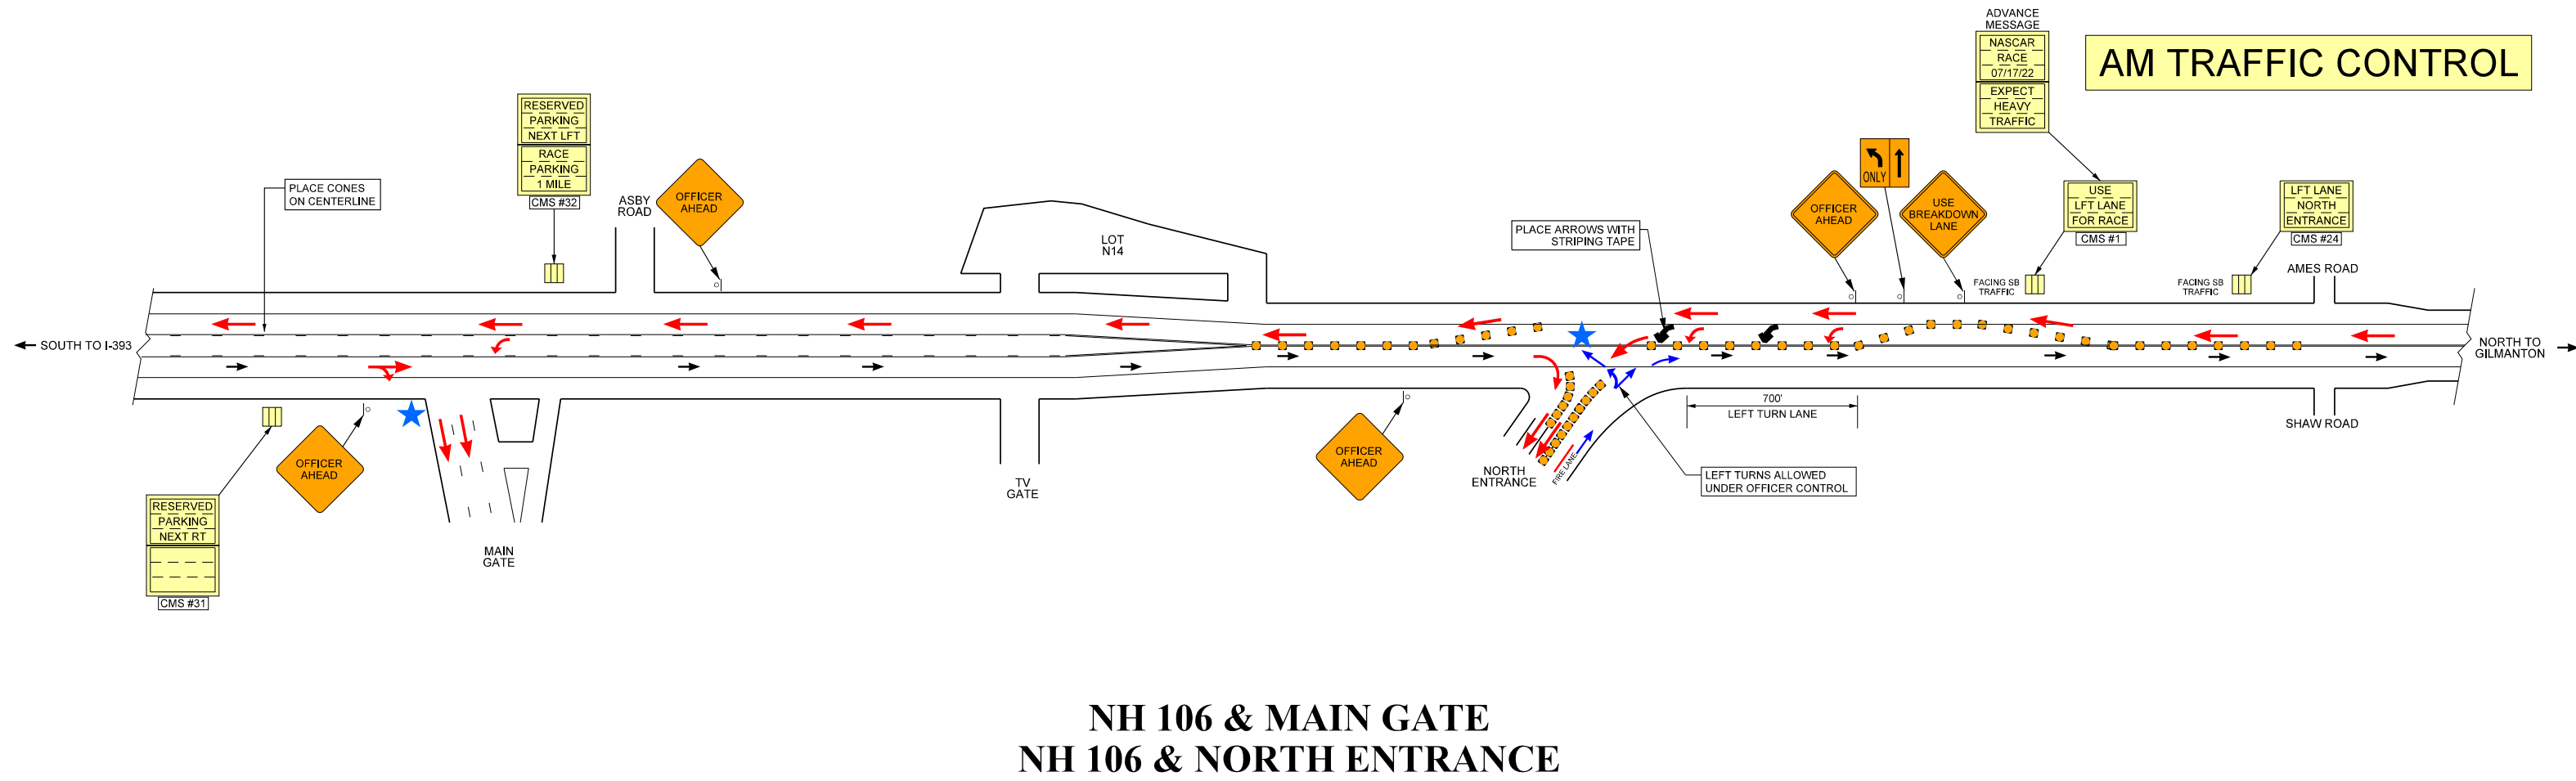

**NH 106 & MAIN GATE
NH 106 & NORTH ENTRANCE**

PM TRAFFIC CONTROL

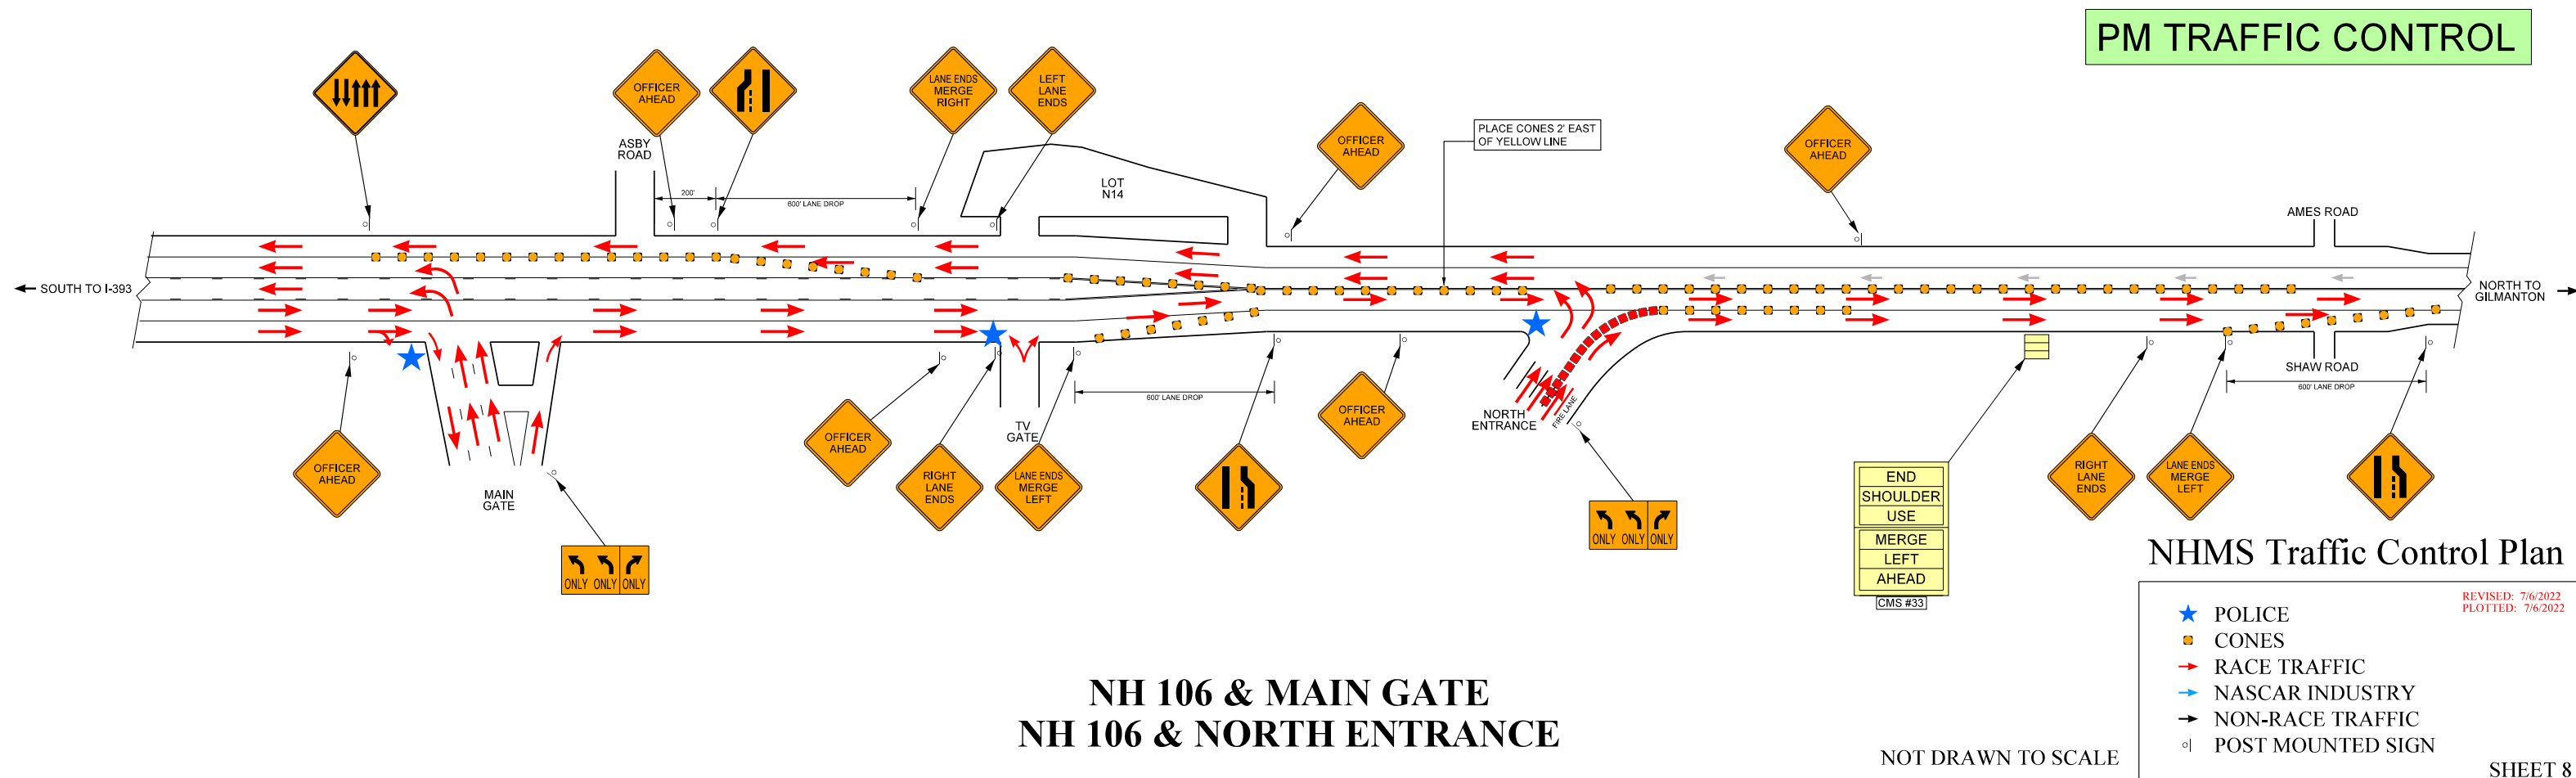

**NH 106 & MAIN GATE
NH 106 & NORTH ENTRANCE**

NHMS Traffic Control Plan

- ★ POLICE
- CONES
- RACE TRAFFIC
- NASCAR INDUSTRY
- NON-RACE TRAFFIC
- POST MOUNTED SIGN

REVISED: 7/6/2022
PLOTTED: 7/6/2022

NOT DRAWN TO SCALE