




PHASED BRIDGE CONSTRUCTION TYPICALS

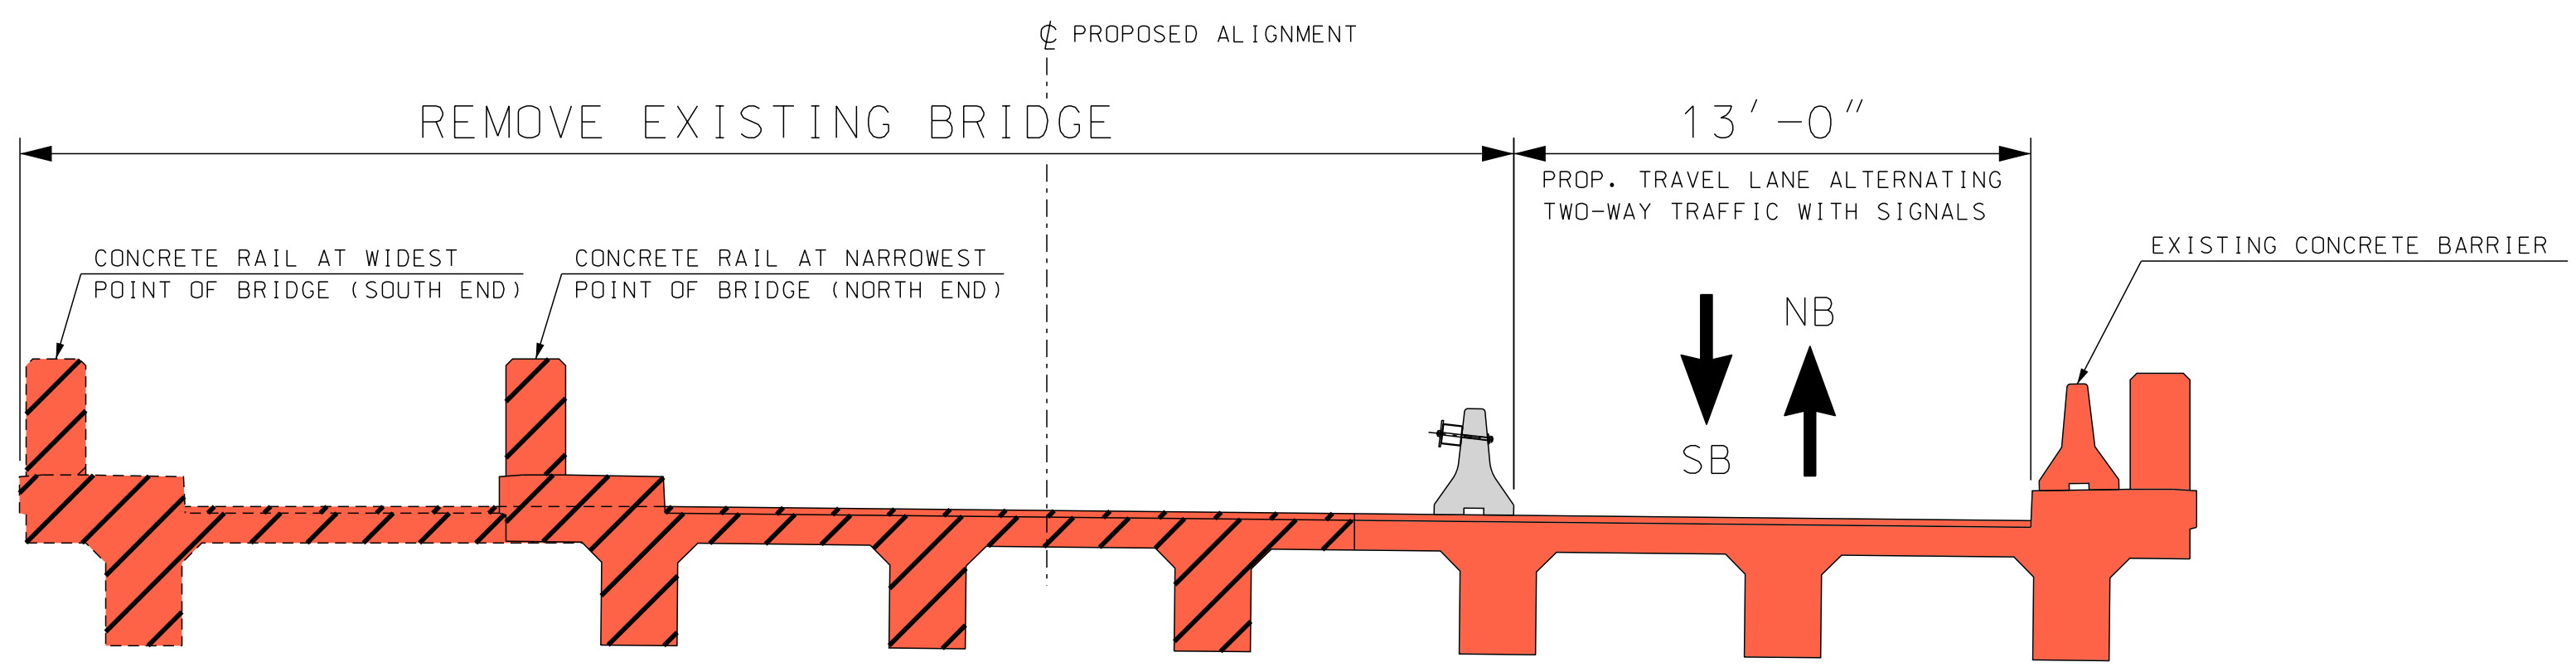


EXISTING BRIDGE SECTION - PHASE 1 REMOVAL

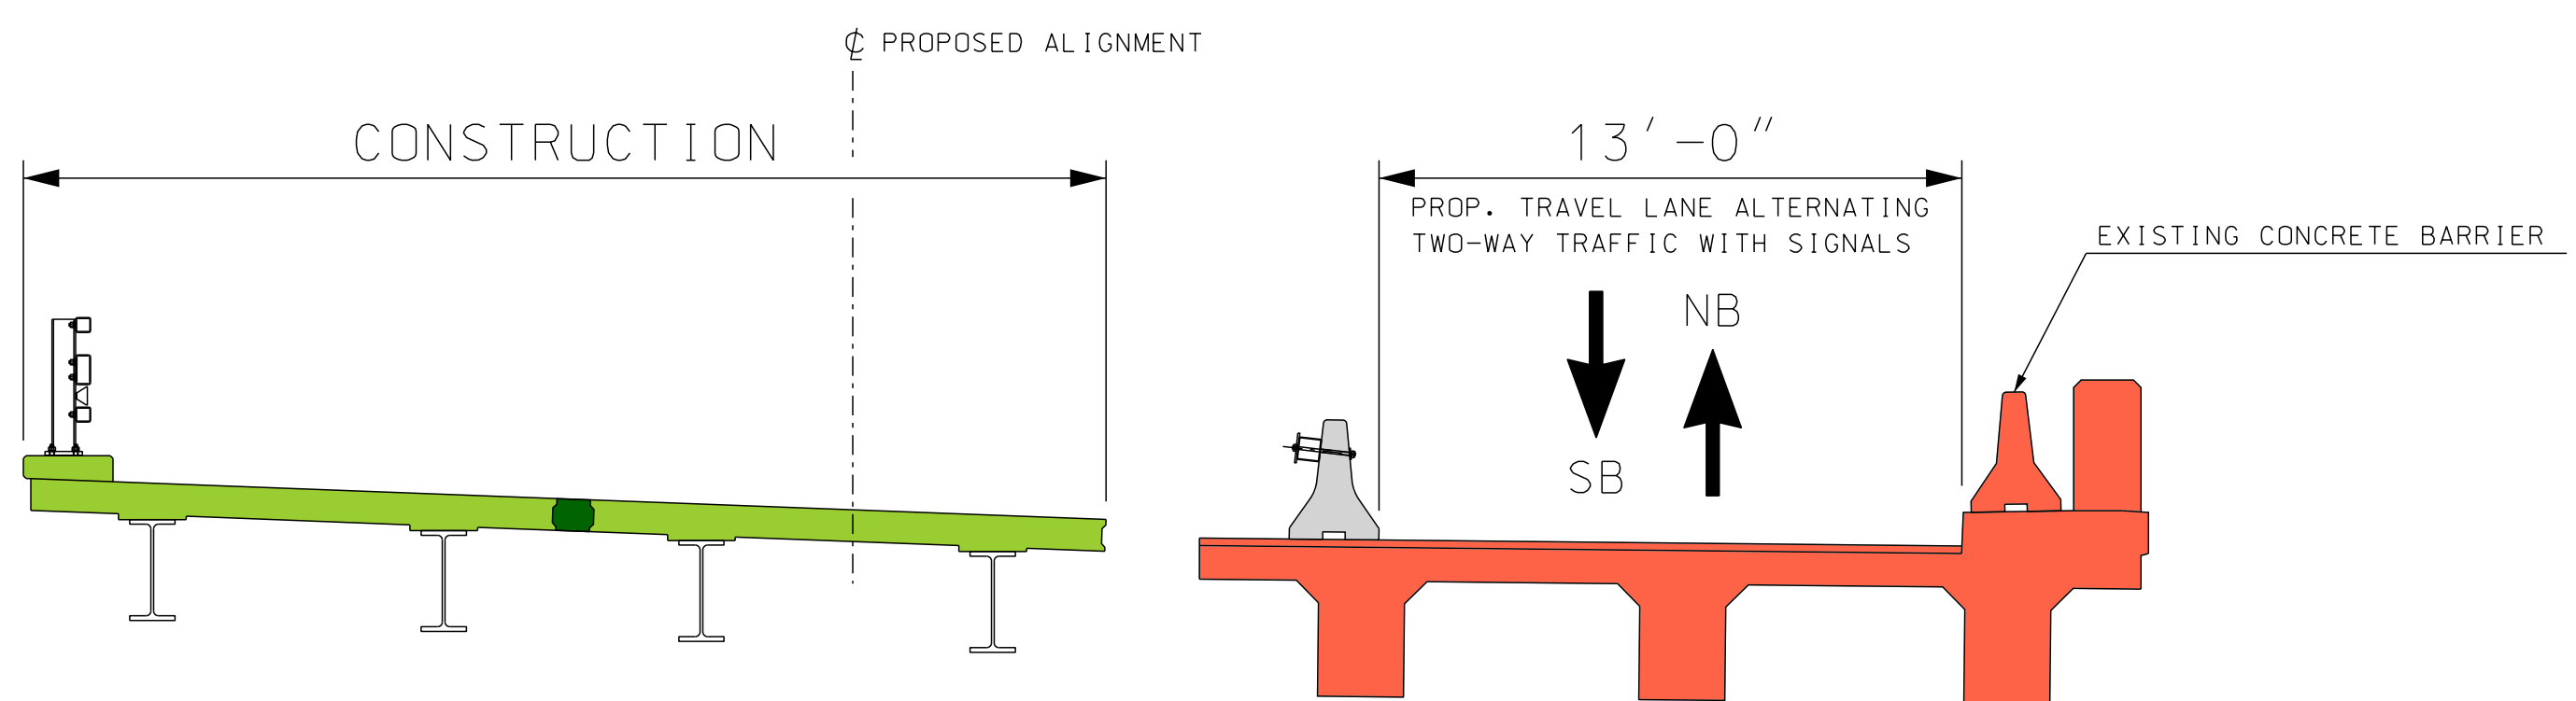


PHASE 1 CONSTRUCTION

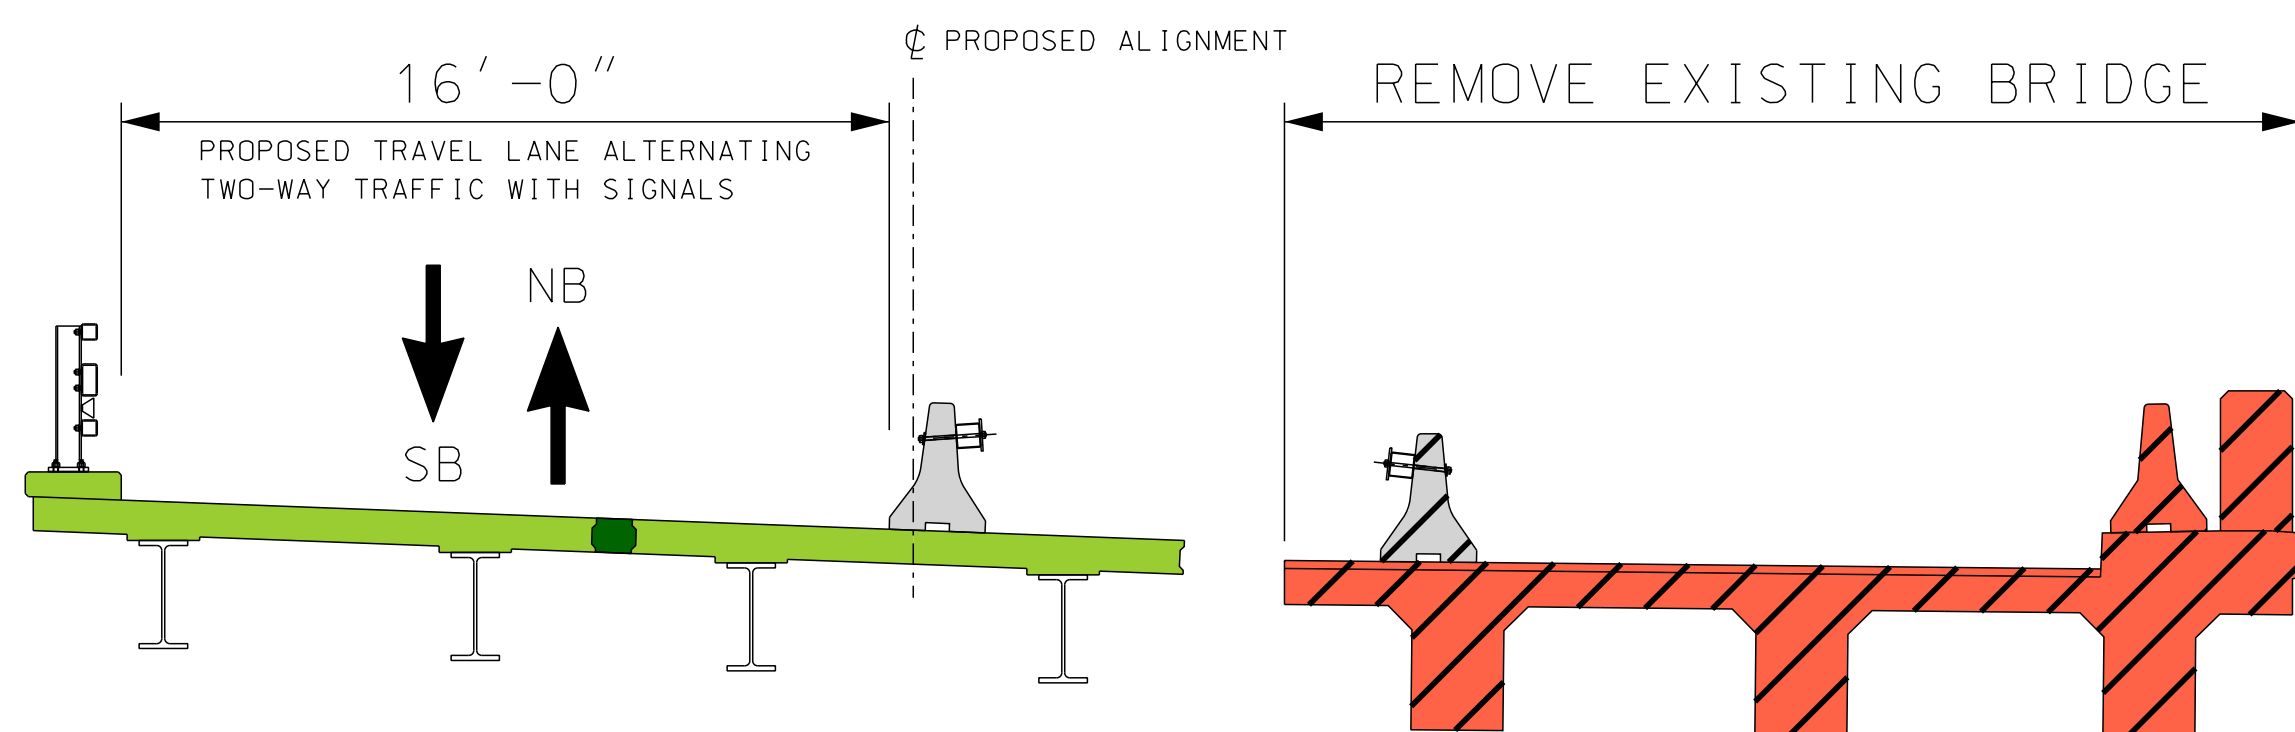

PHASE 2 REMOVAL

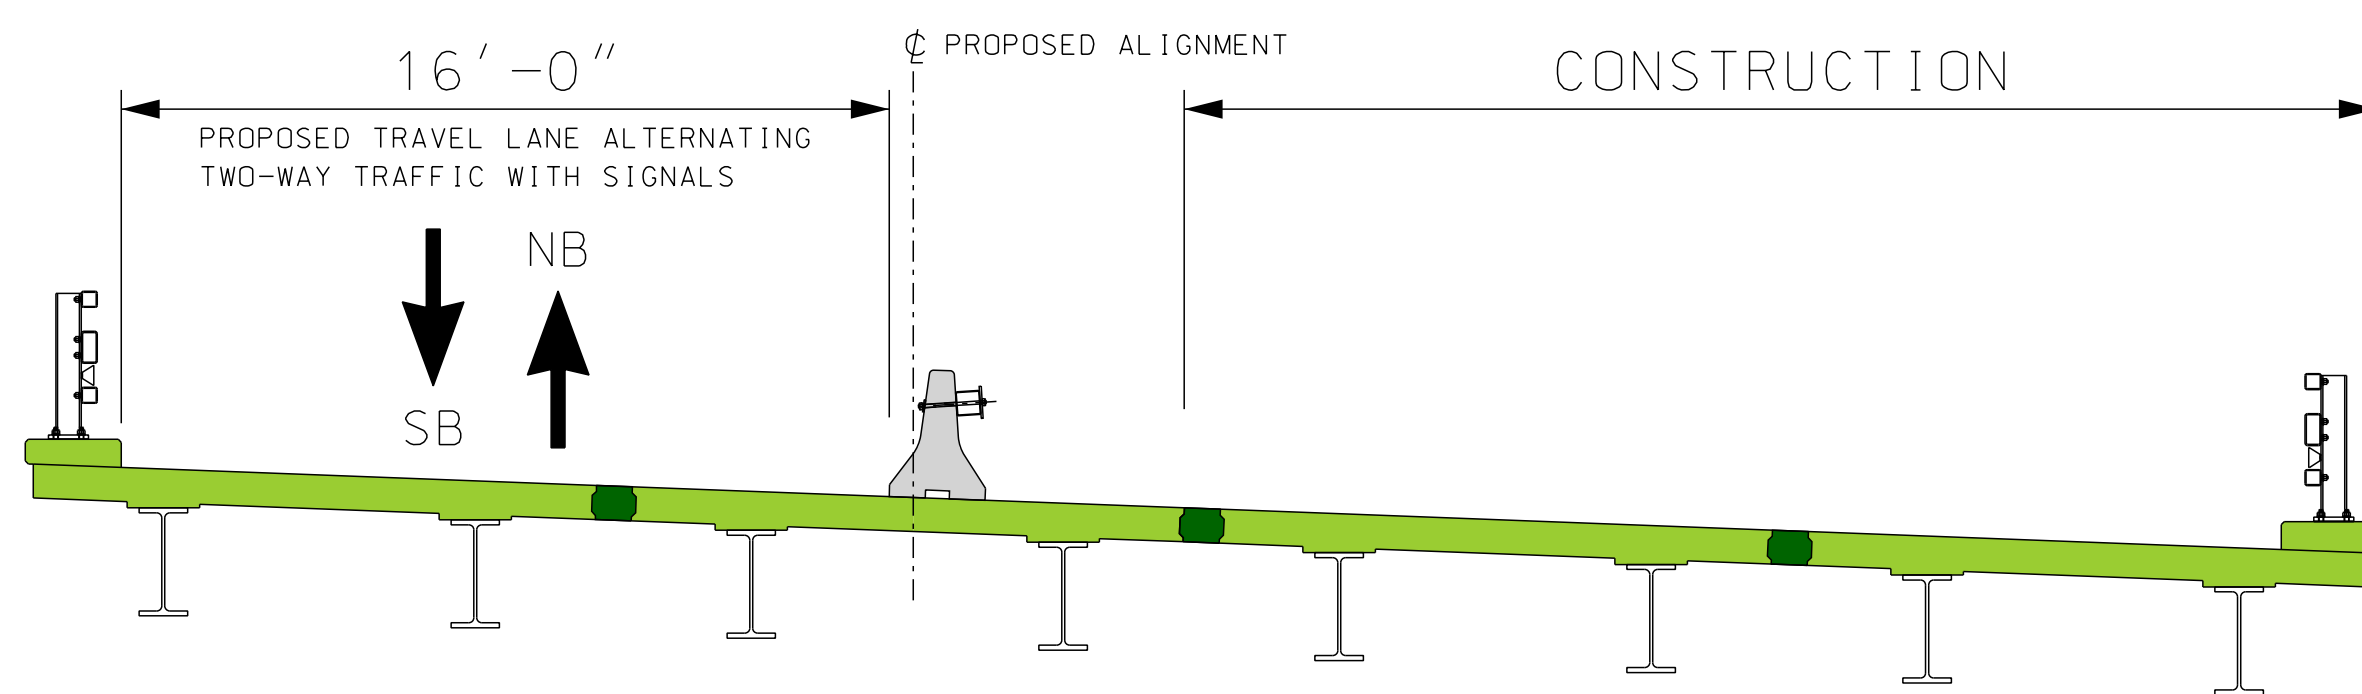

PHASE 2 CONSTRUCTION

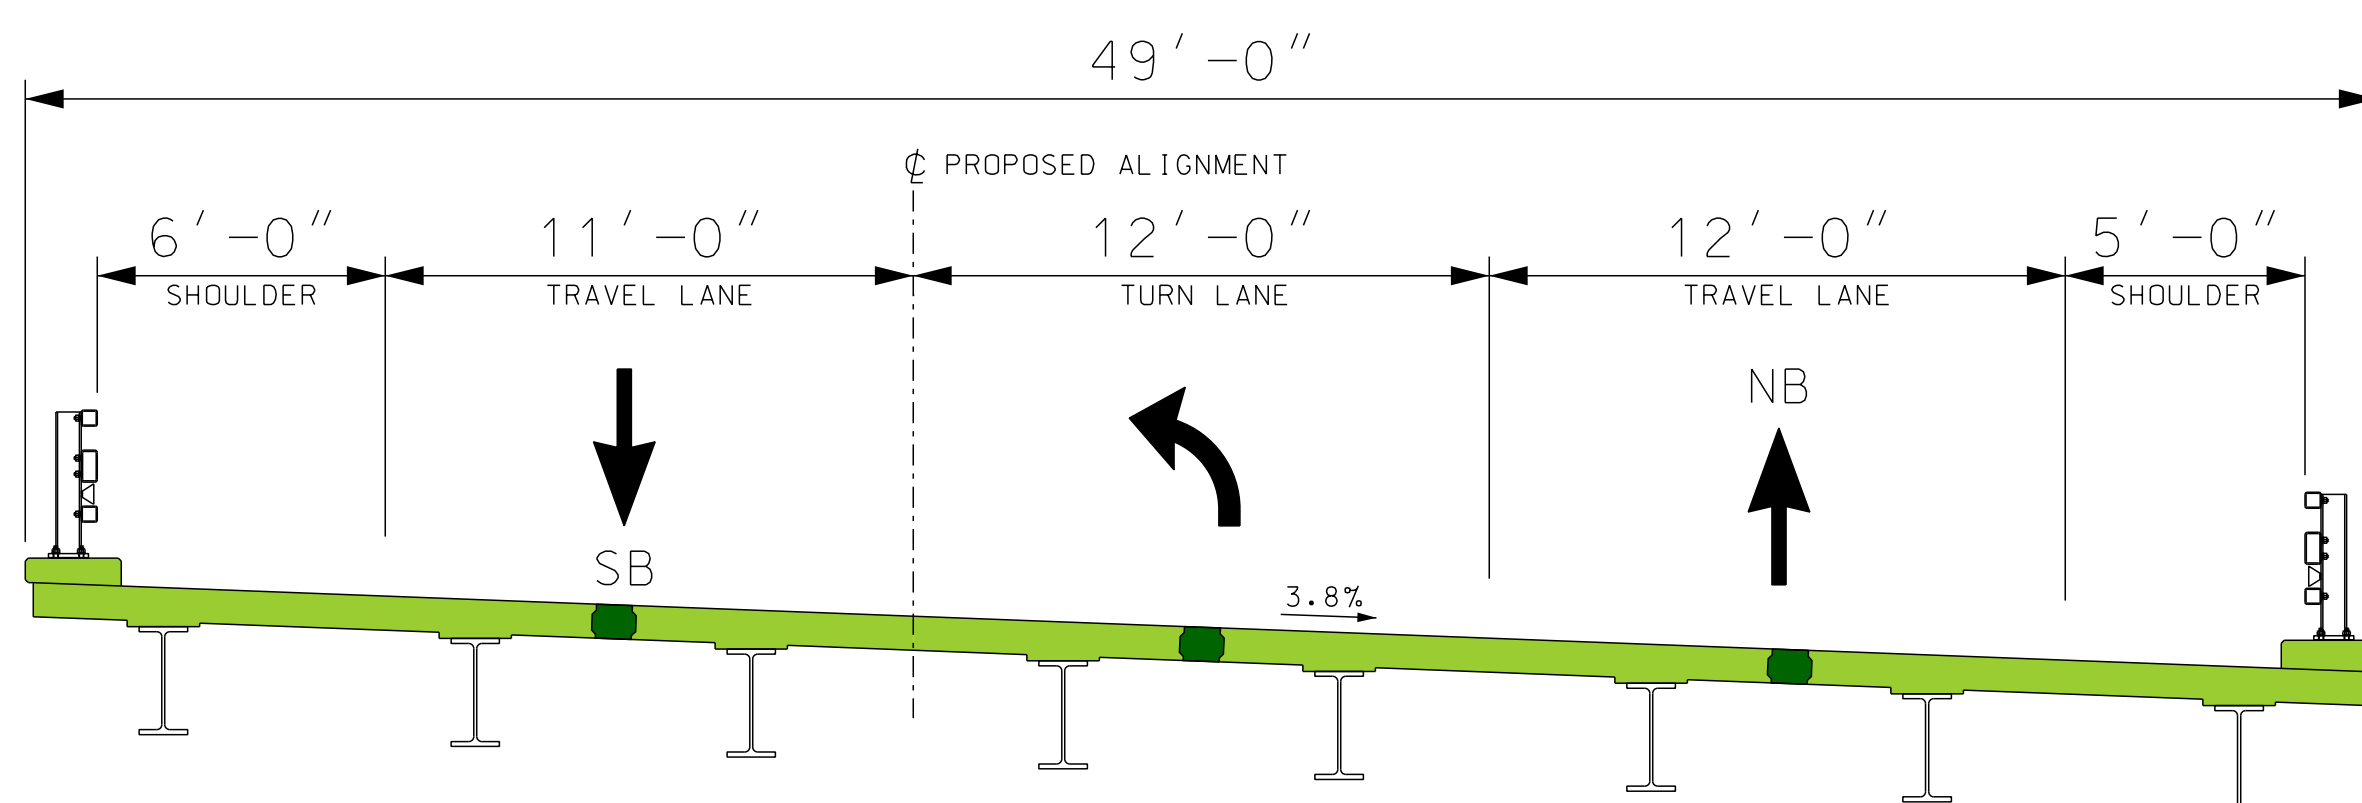

FINAL