

SDR PROCESSED	NAME1	DATE	DATE1
NEW DESIGN	NAME2	DATE	DATE2
SHEET CHECKED	NAME3	DATE	DATE3
AS BUILT DETAILS		DATE	

REVISIONS AFTER PROPOSAL

STATION

STATION

DATE

NUMBER


DATE

DATE


DATE

DATE


DATE

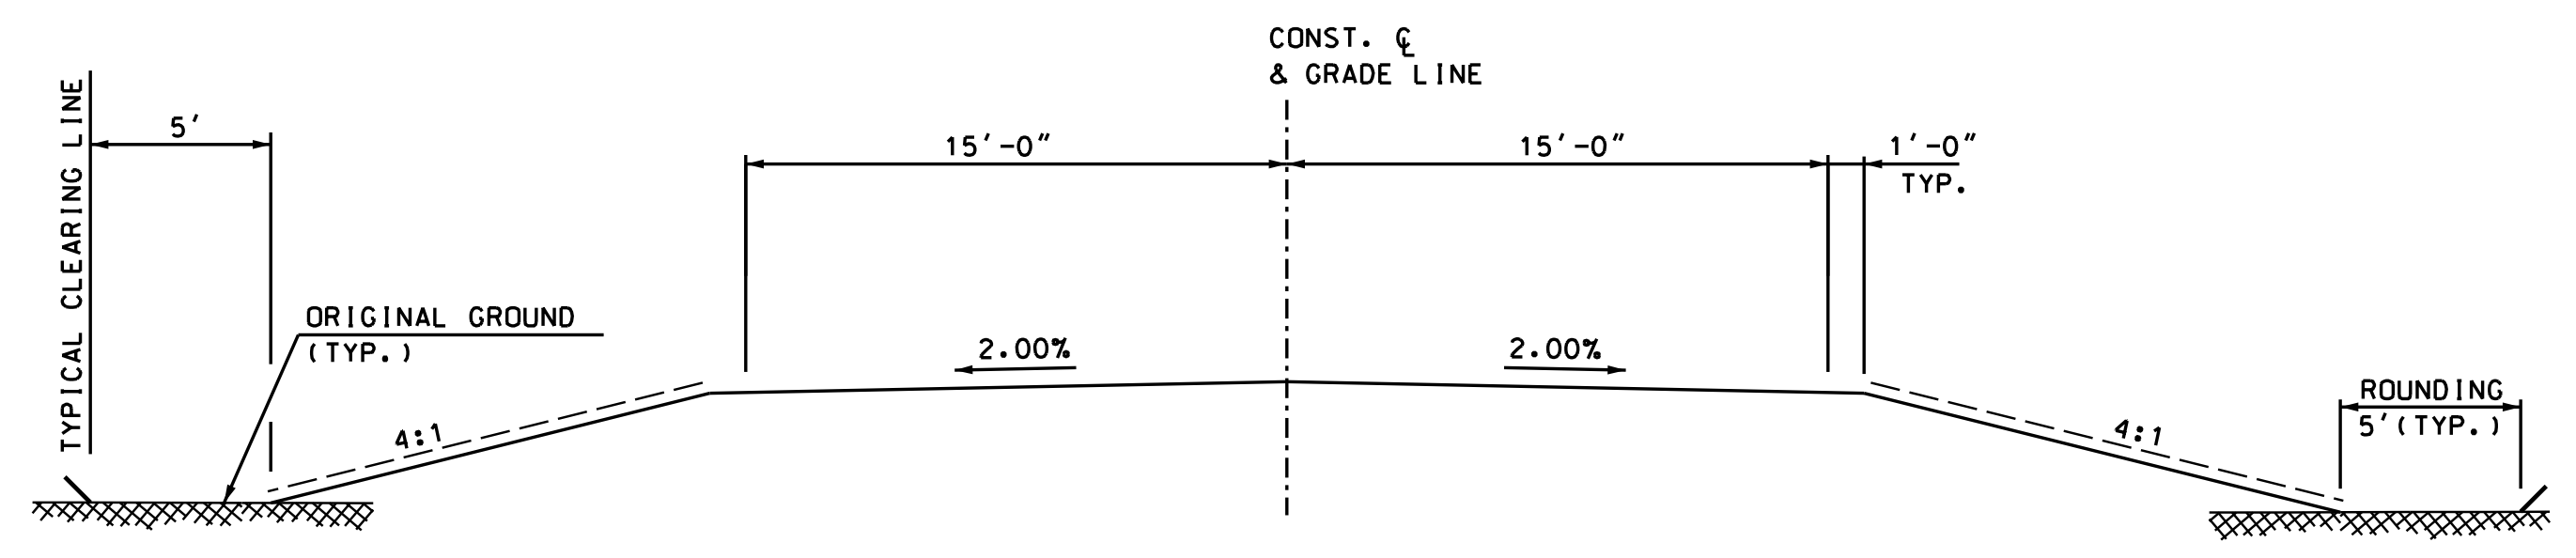


GOLF DRIVE
STA. 40+00 TO STA. 43+00

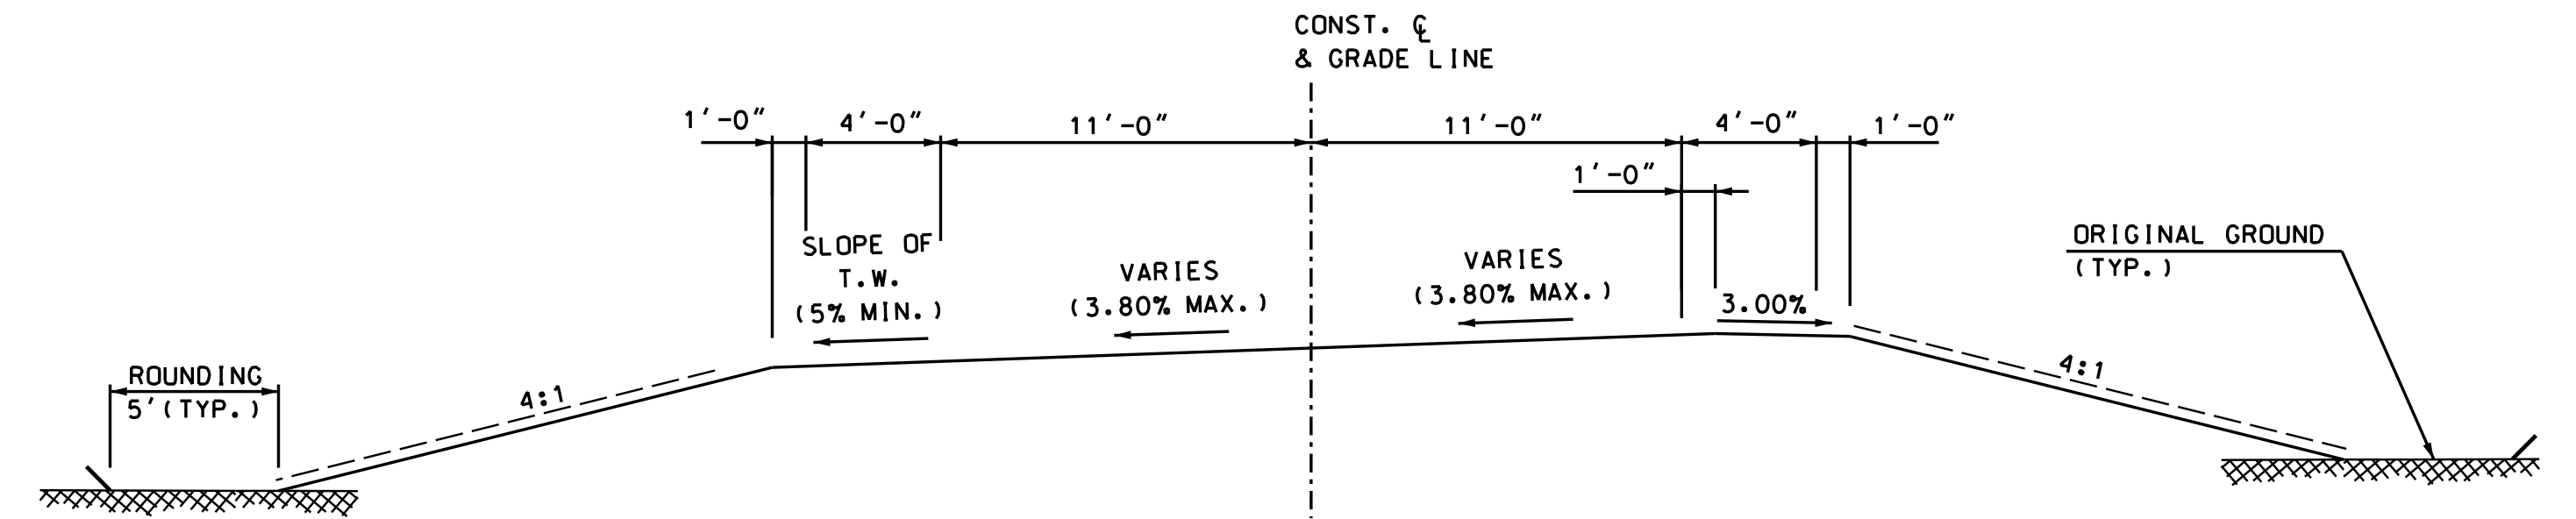


NORTH ROAD (EAST)
STA. 2303+06 TO STA. 2307+00

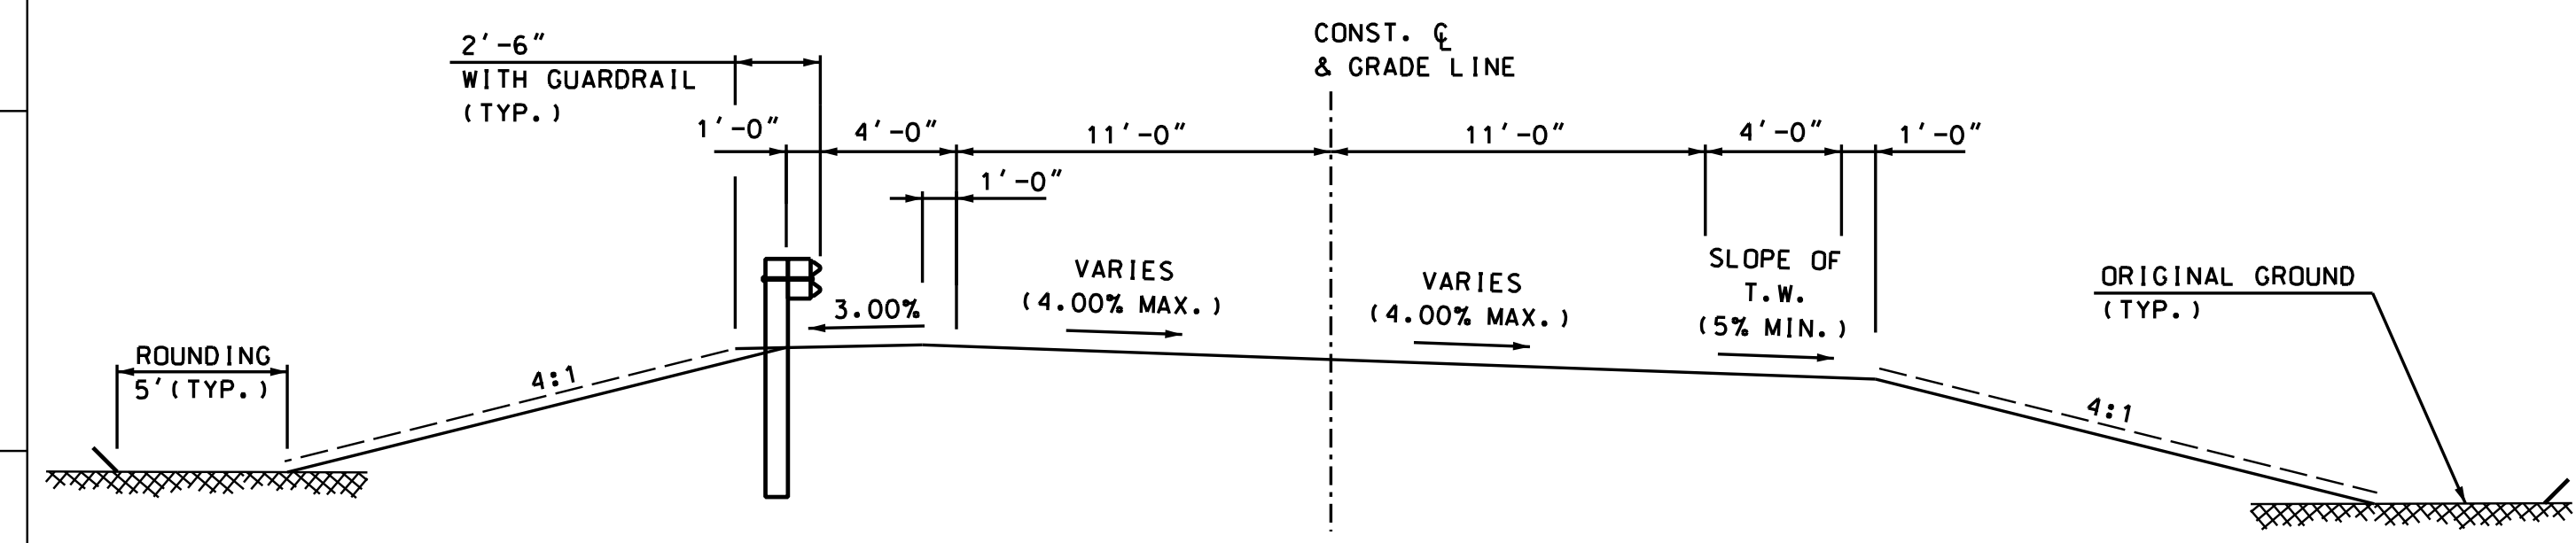


NORTH ROAD (WEST)
STA. 202+50 TO STA. 205+52

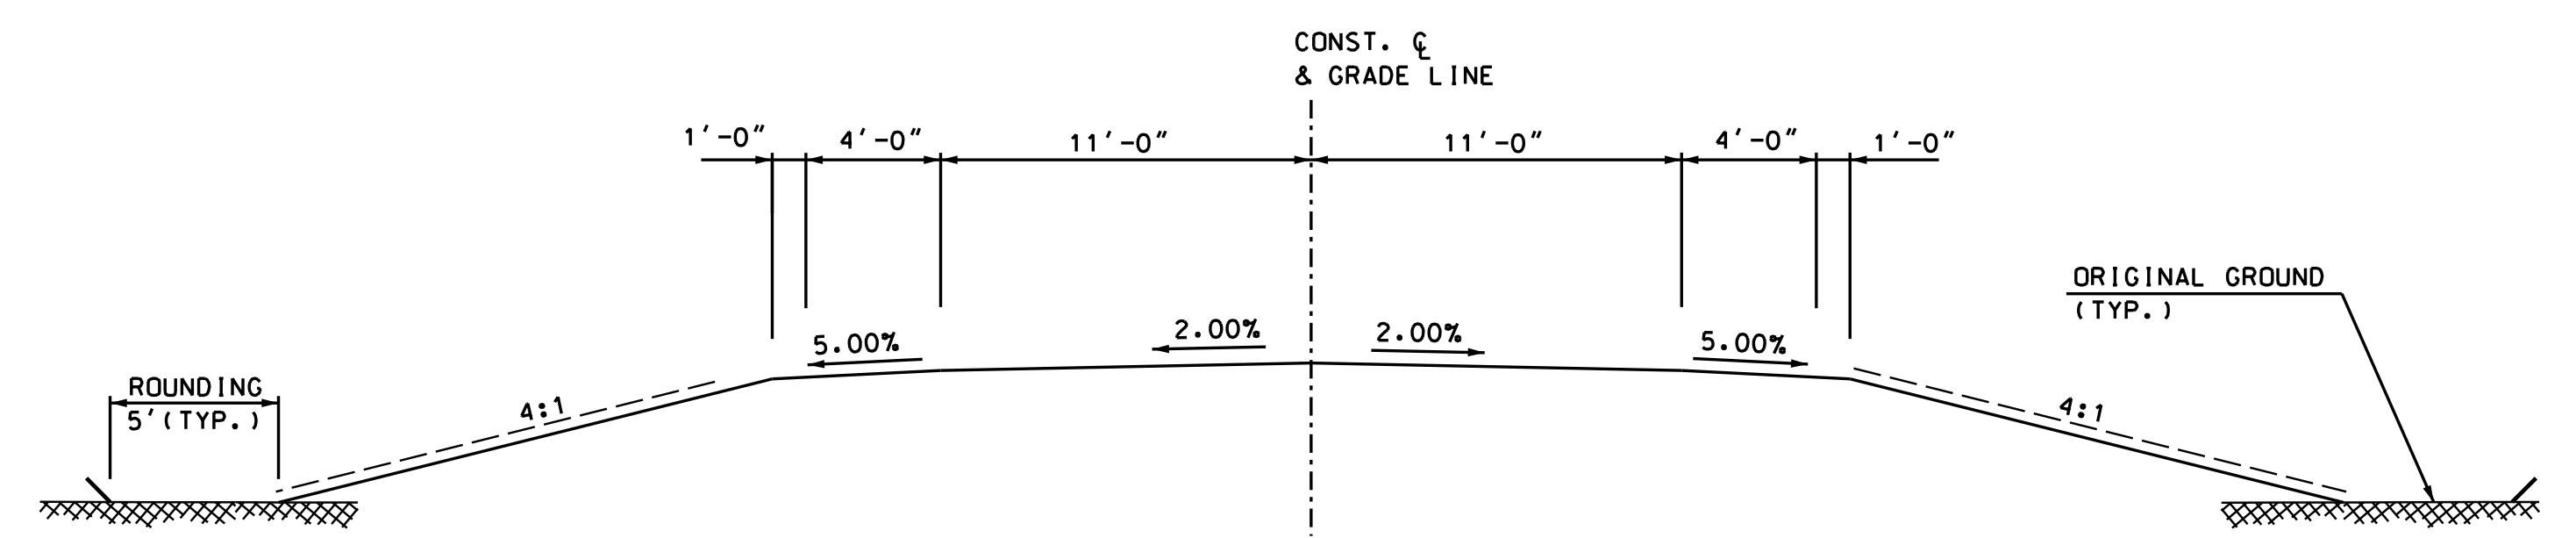


NORTH ROAD (EAST)
STA. 2300+28 TO STA. 2303+06

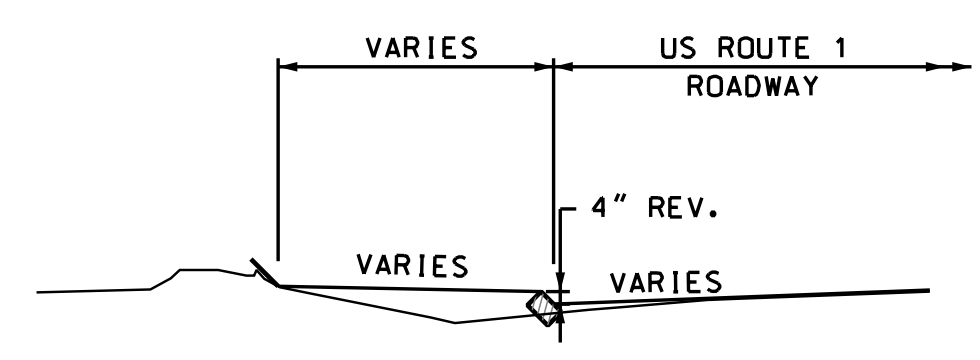

CURB SECTION

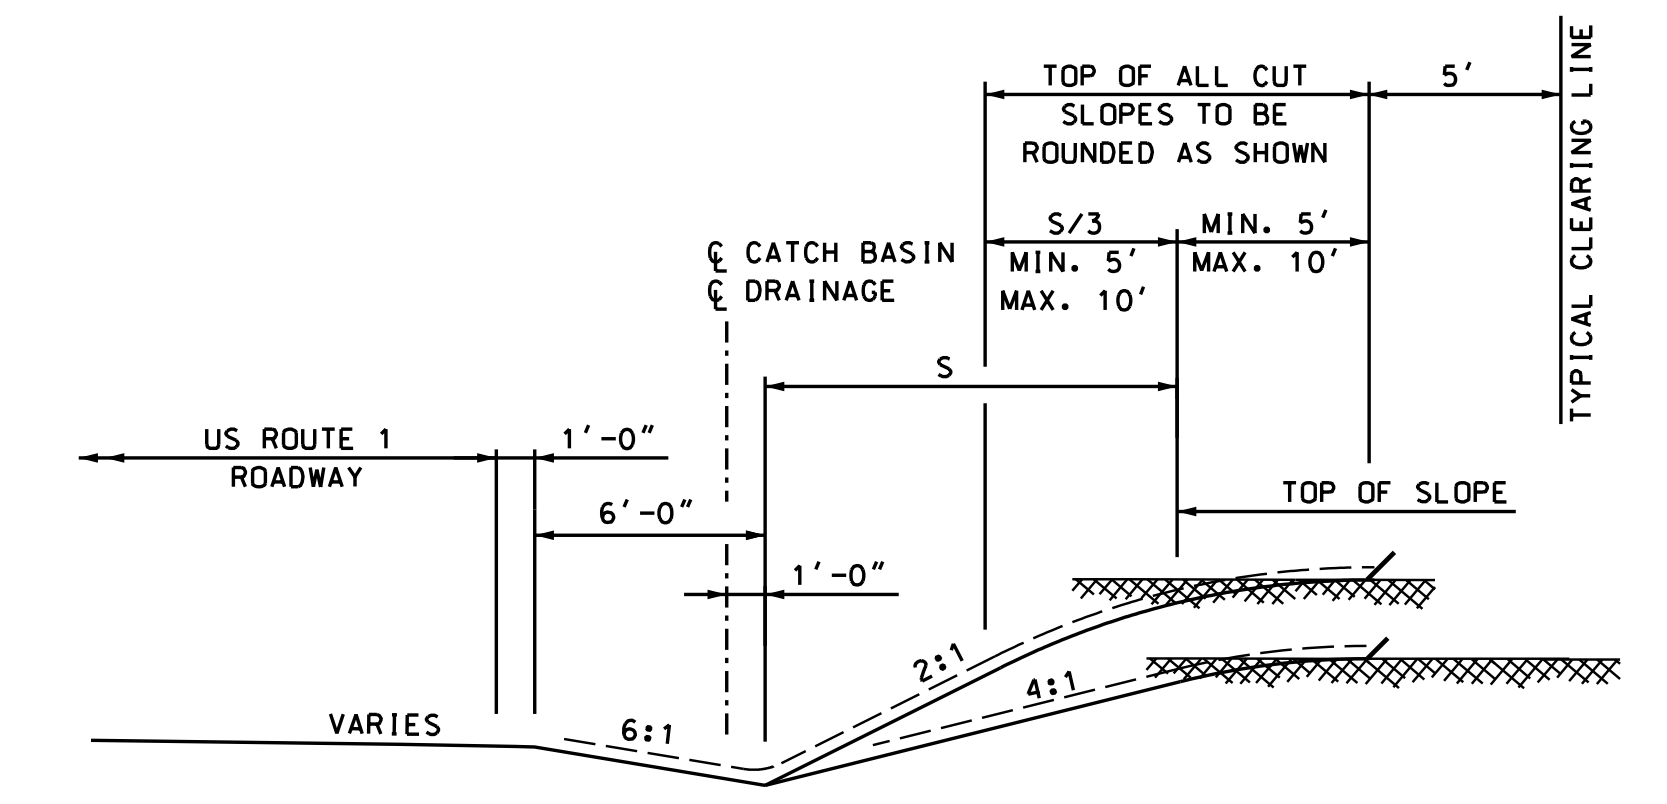

DITCH SECTION

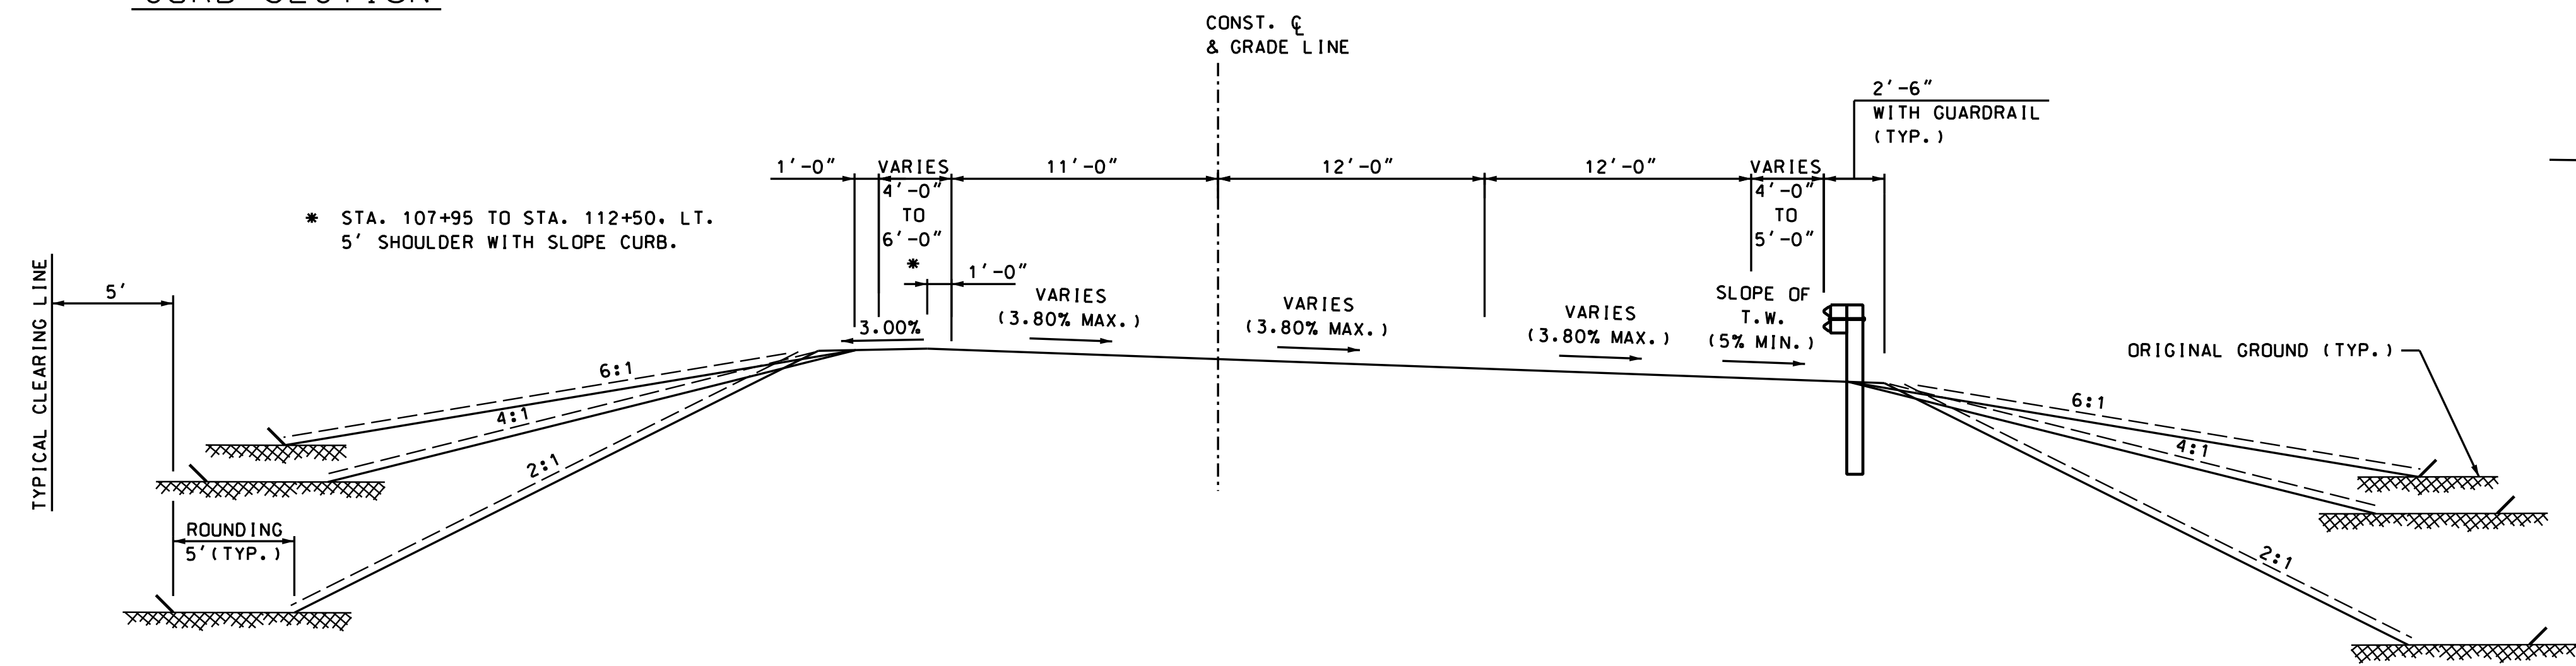

US ROUTE 1
STA. 102+00 TO STA. 113+85

* STA. 107+95 TO STA. 112+50, LT. 5' SHOULDER WITH SLOPE CURB.

PRELIMINARY PLANS
SUBJECT TO CHANGE
DATE 10/18/2018



STATE OF NEW HAMPSHIRE			
DEPARTMENT OF TRANSPORTATION • BUREAU OF HIGHWAY DESIGN			
TYPICAL SECTIONS			
DGN	STATE PROJECT NO.	SHEET NO.	TOTAL SHEETS
24457TY01	24457	-	-