
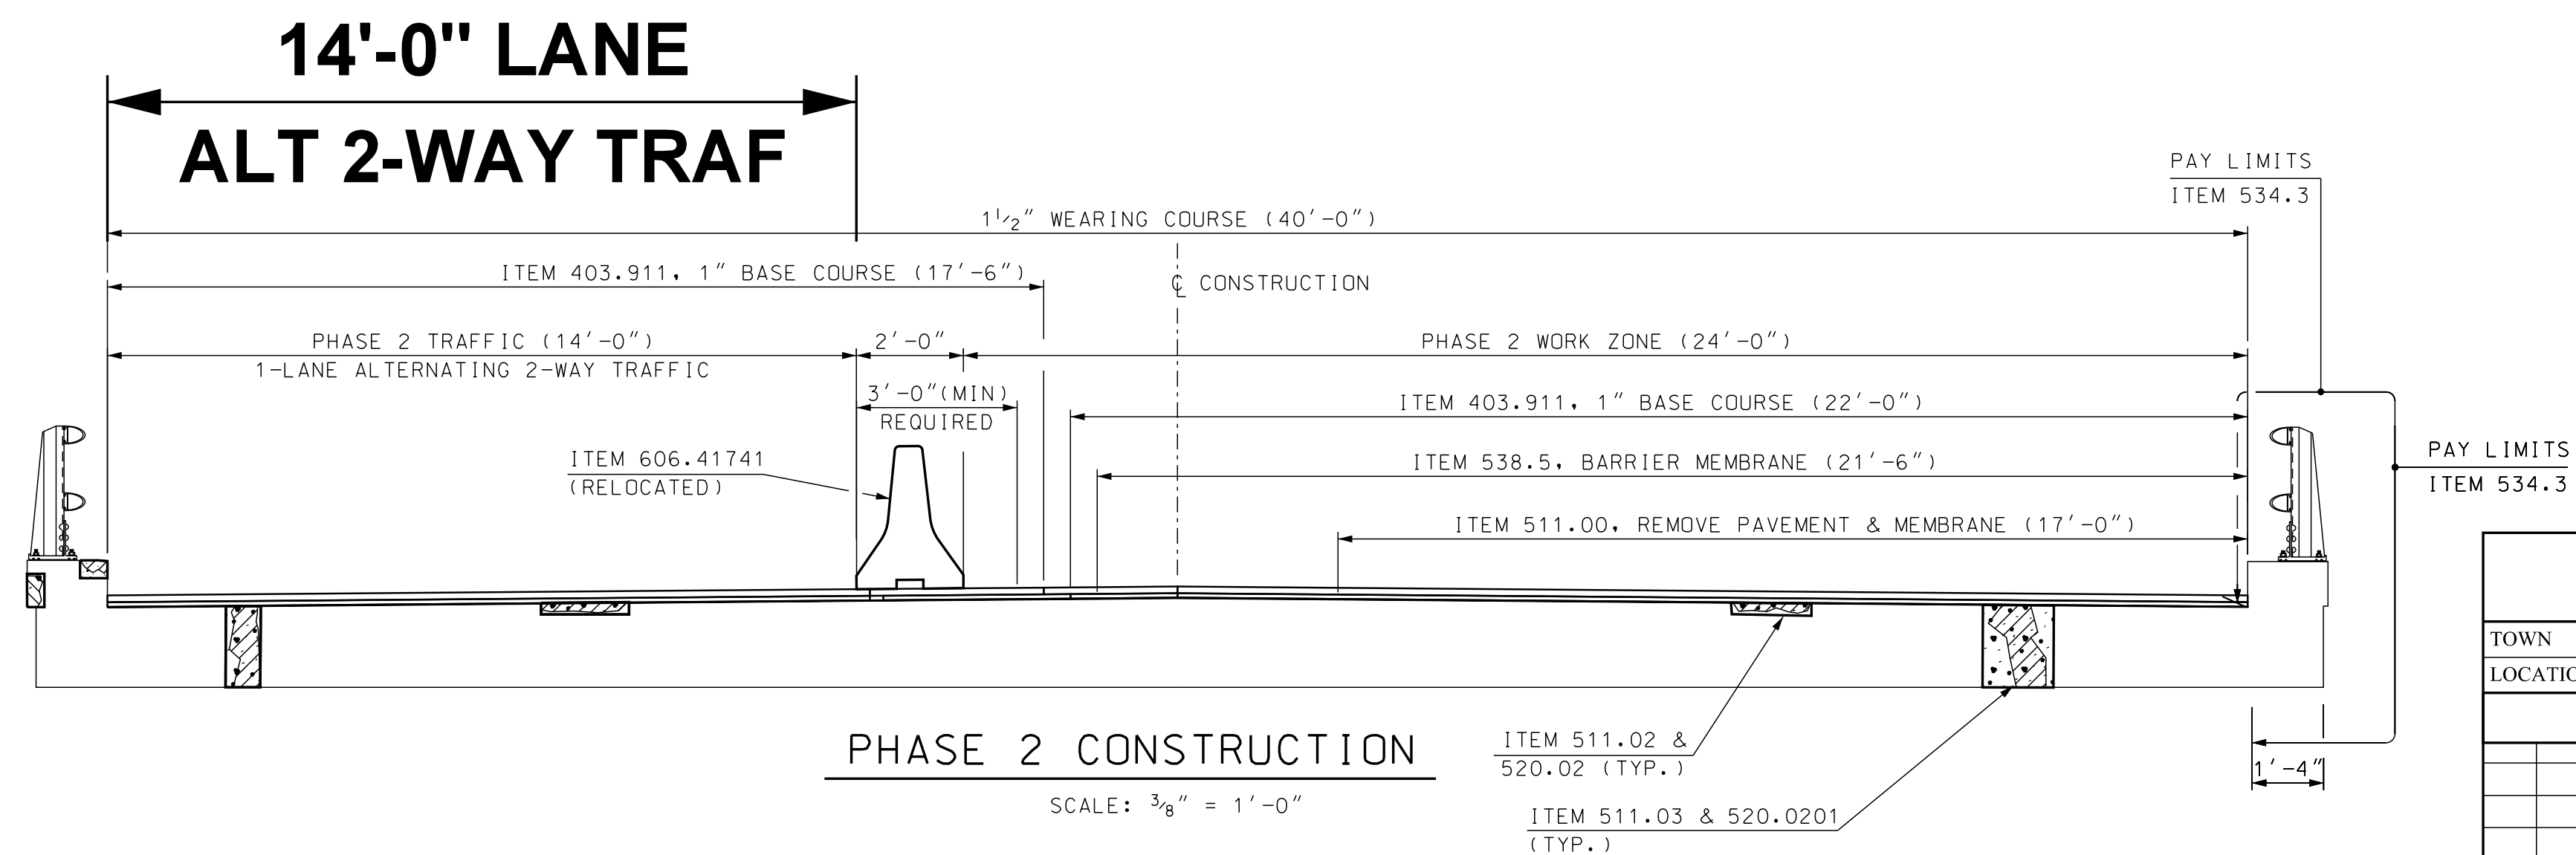
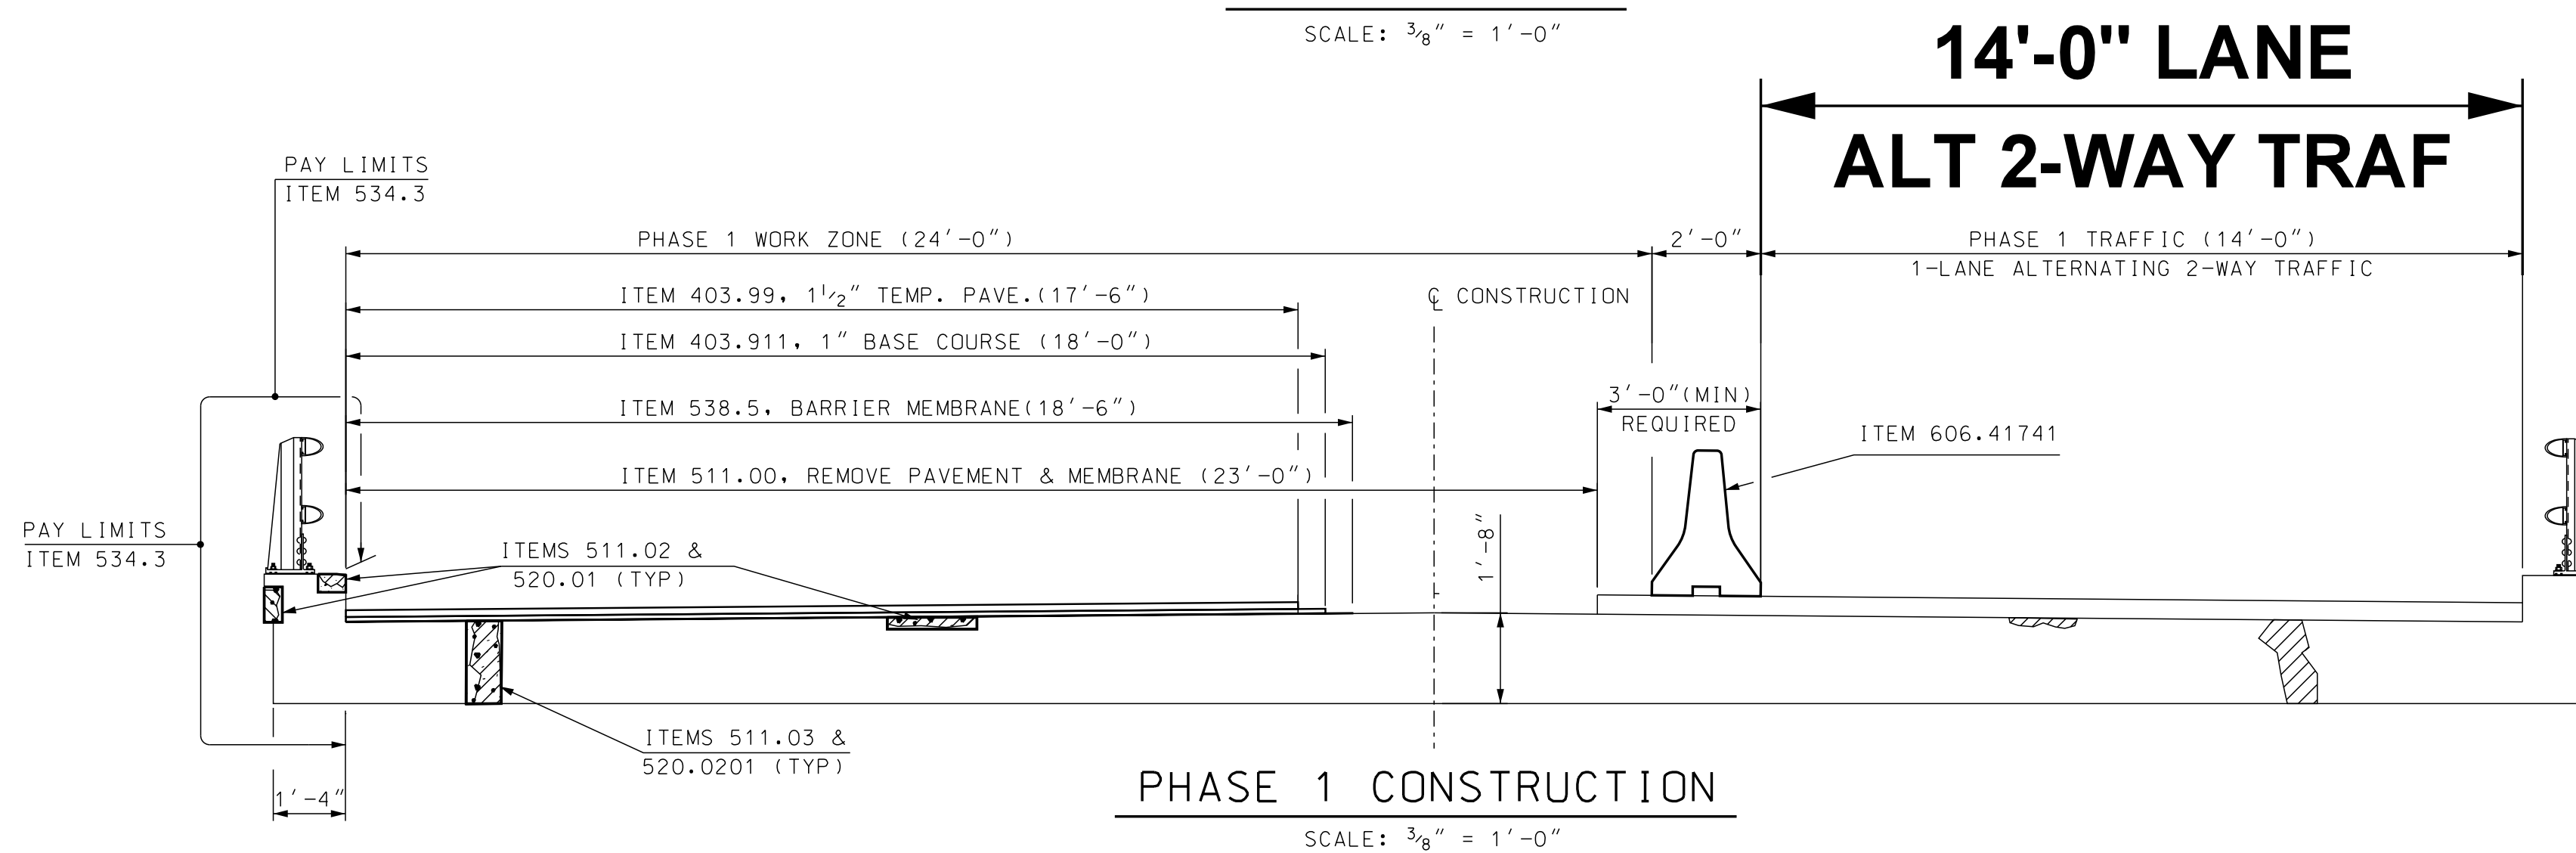


2 PHASE CONSTRUCTION

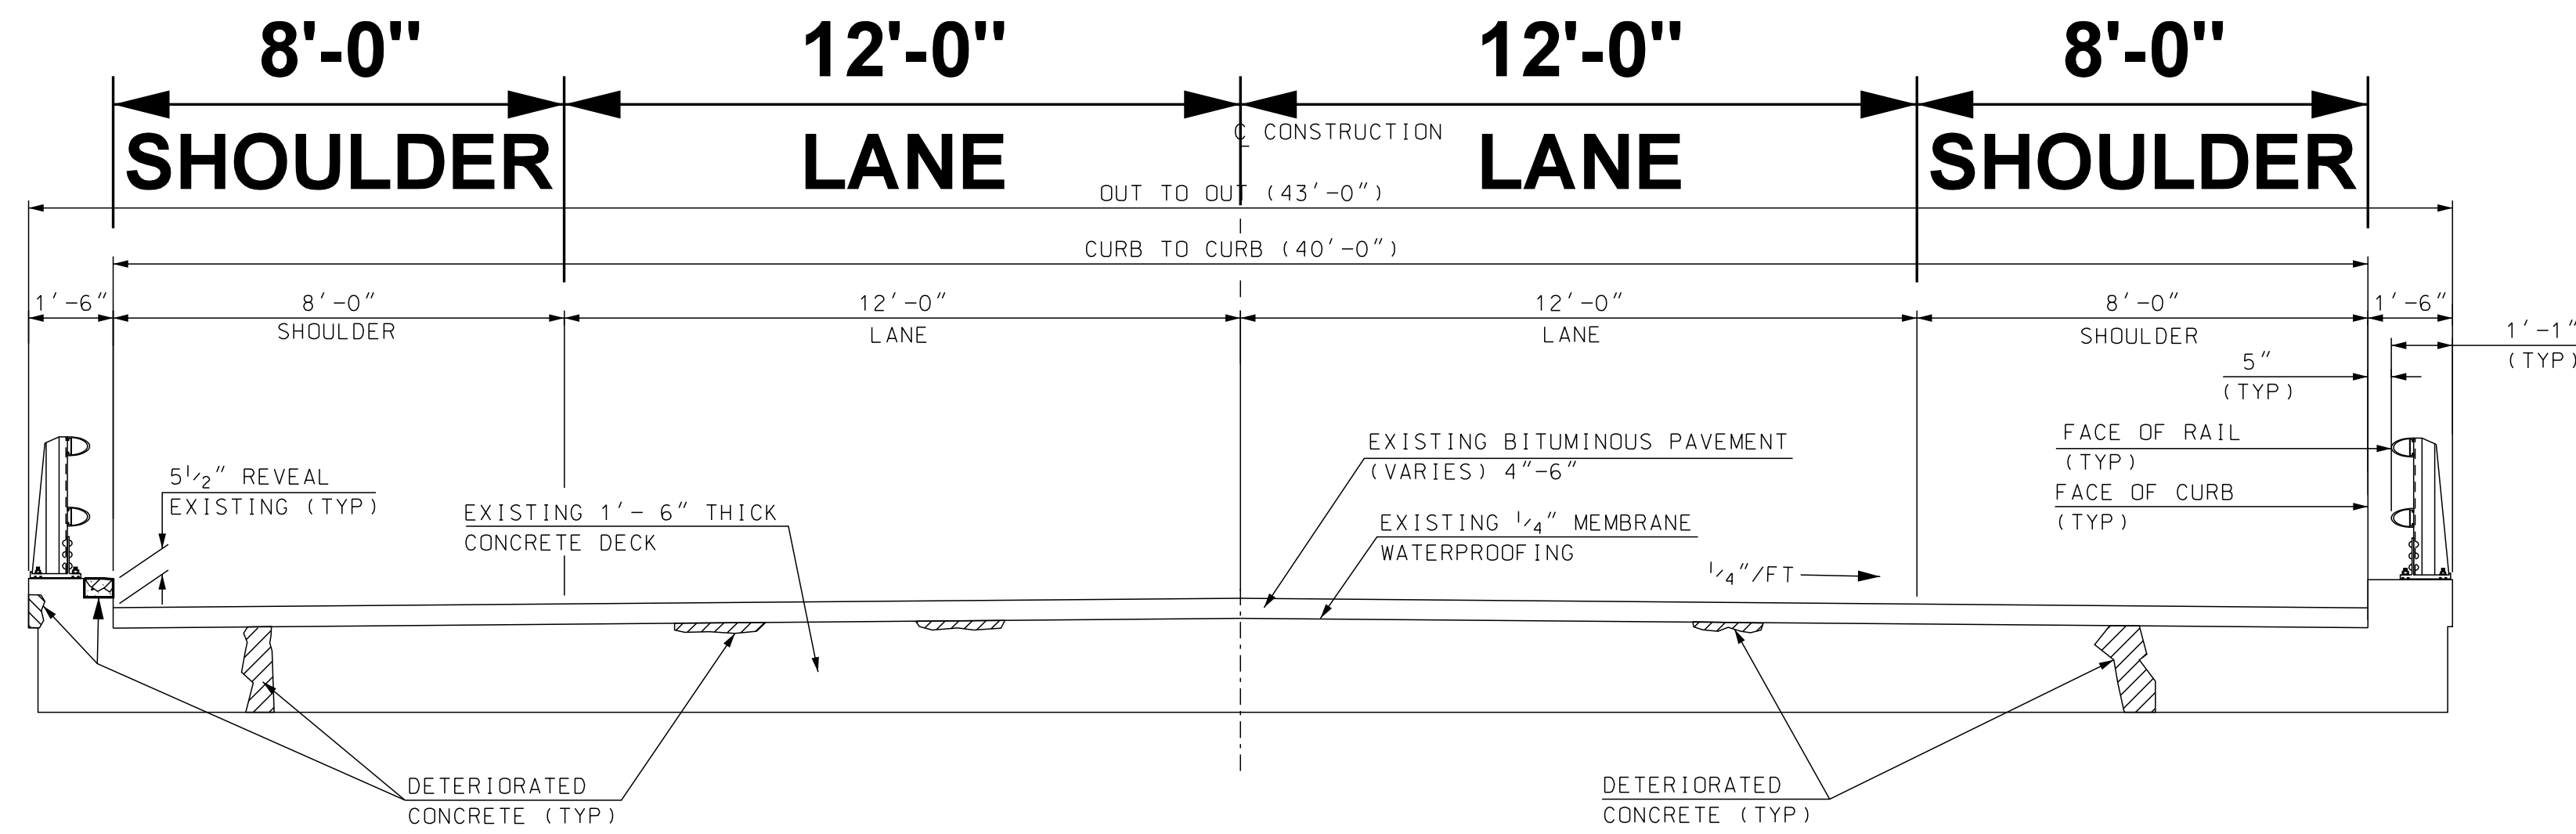

STATE OF NEW HAMPSHIRE									
DEPARTMENT OF TRANSPORTATION * BUREAU OF BRIDGE DESIGN									
TOWN	OSSEPEE	BRIDGE NO.	194/146	STATE PROJECT	41916	BRIDGE SHEET			
LOCATION	N.H. ROUTE 28 OVER PAR (ABD)								
DECK PLAN									
DESIGNED	MGW	07/19	CHECKED	XXX	XX/XX	BY	DATE	XX	OF
DRAWN	XXX	XX/XX	CHECKED	XXX	XX/XX	FILE NUMBER	133-3-1		
QUANTITIES	XXX	XX/XX	CHECKED	XXX	XX/XX	TOTAL SHEETS	1		
ISSUE DATE	FEDERAL PROJECT NO.			SHEET NO.		1			
REV. DATE	-----			1		1			

SUBDIRECTORY	DGN LOCATOR	SHEET SCALE
XX	194-146 DeckMP	AS NOTED