



2 PHASE TRAFFIC CONTROL ALTERNATING TWO WAY TRAFFIC

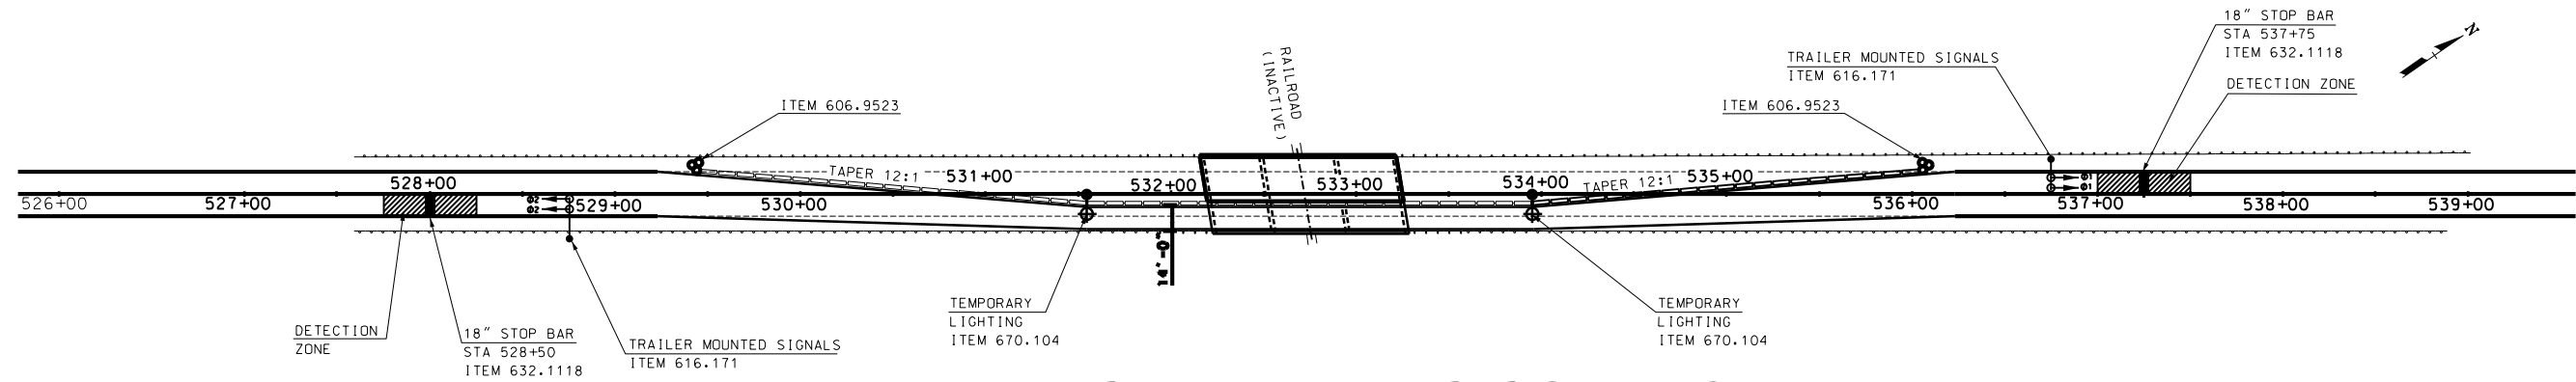

PHASE 1 TRAFFIC CONTROL

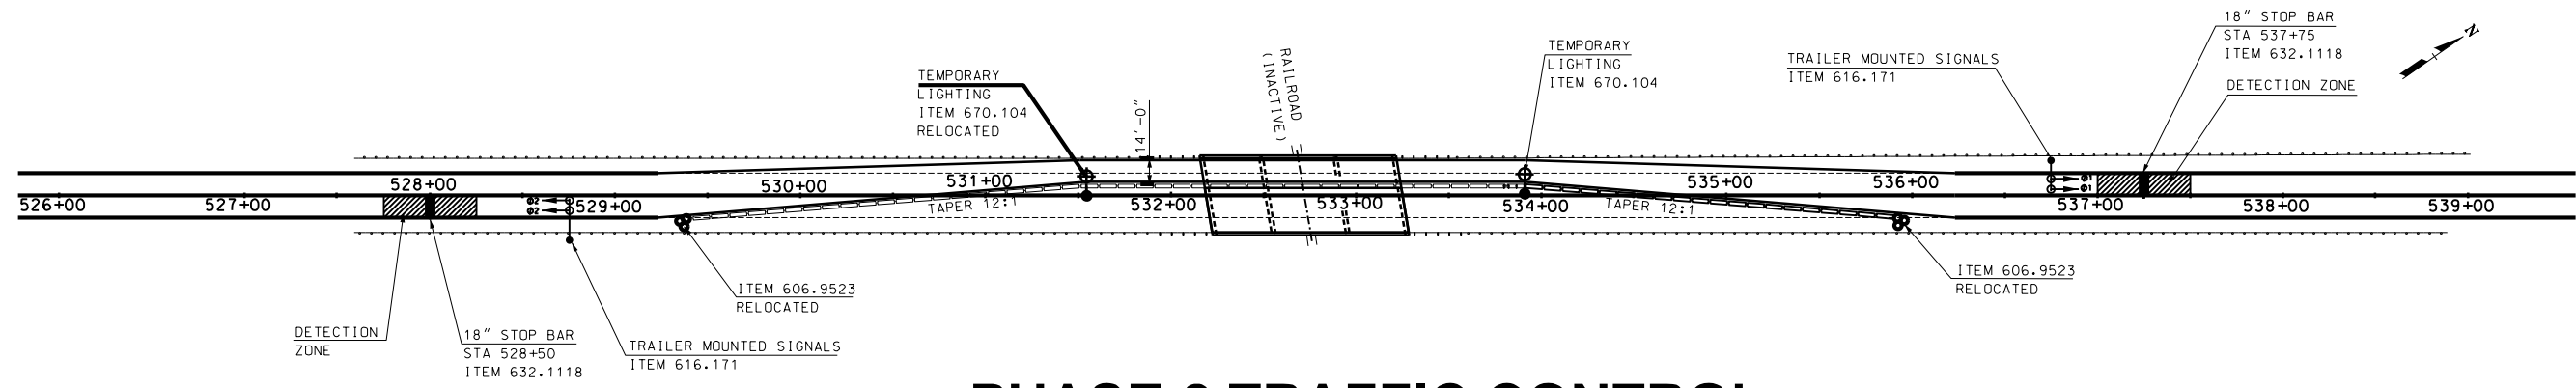

PHASE 2 TRAFFIC CONTROL



STATE OF NEW HAMPSHIRE									
DEPARTMENT OF TRANSPORTATION * BUREAU OF BRIDGE DESIGN									
TOWN OSSIPEE		BRIDGE NO. 194/146			STATE PROJECT 41916				
LOCATION N.H. ROUTE 28 OVER PAR (ABD)									
ALTERNATING TWO WAY TRAFFIC CONTROL								BRIDGE SHEET	
								XX OF	
								FILE NUMBER	
								133-3-1	
								TOTAL SHEETS	
								1	
								1	

SUBDIRECTORY	DGN LOCATOR	SHEET SCALE
XX	MEETING-TAFF Cont Phasing	1"=50'