



STATE OF NEW HAMPSHIRE					
DEPARTMENT OF TRANSPORTATION * BUREAU OF BRIDGE DESIGN					
TOWN	FORTSMOUTH, N.H. - KITTERY, M.E.		BRIDGE NO.	241044	STATE PROJECT
LOCATION	U.S. ROUTE 1 OVER PISCATAQUA RIVER (KITTERY APPROACH)				
GENERAL PLAN AND CROSS SECTION					
DESIGNED	BY	DATE	CHECKED	BY	DATE
DRAWN	XXX	XXXX	CHECKED	XXX	XXXX
QUANTITIES	XXX	XXXX	CHECKED	XXX	XXXX
ISSUE DATE	PROJECT/WORK NO.		SHEET NO.		TOTAL SHEETS
REV. DATE	-----		1		3

SUBDIRECTORY	LINK LOCATOR	SHEET SCALE
SUPER	SPH. NAMES	

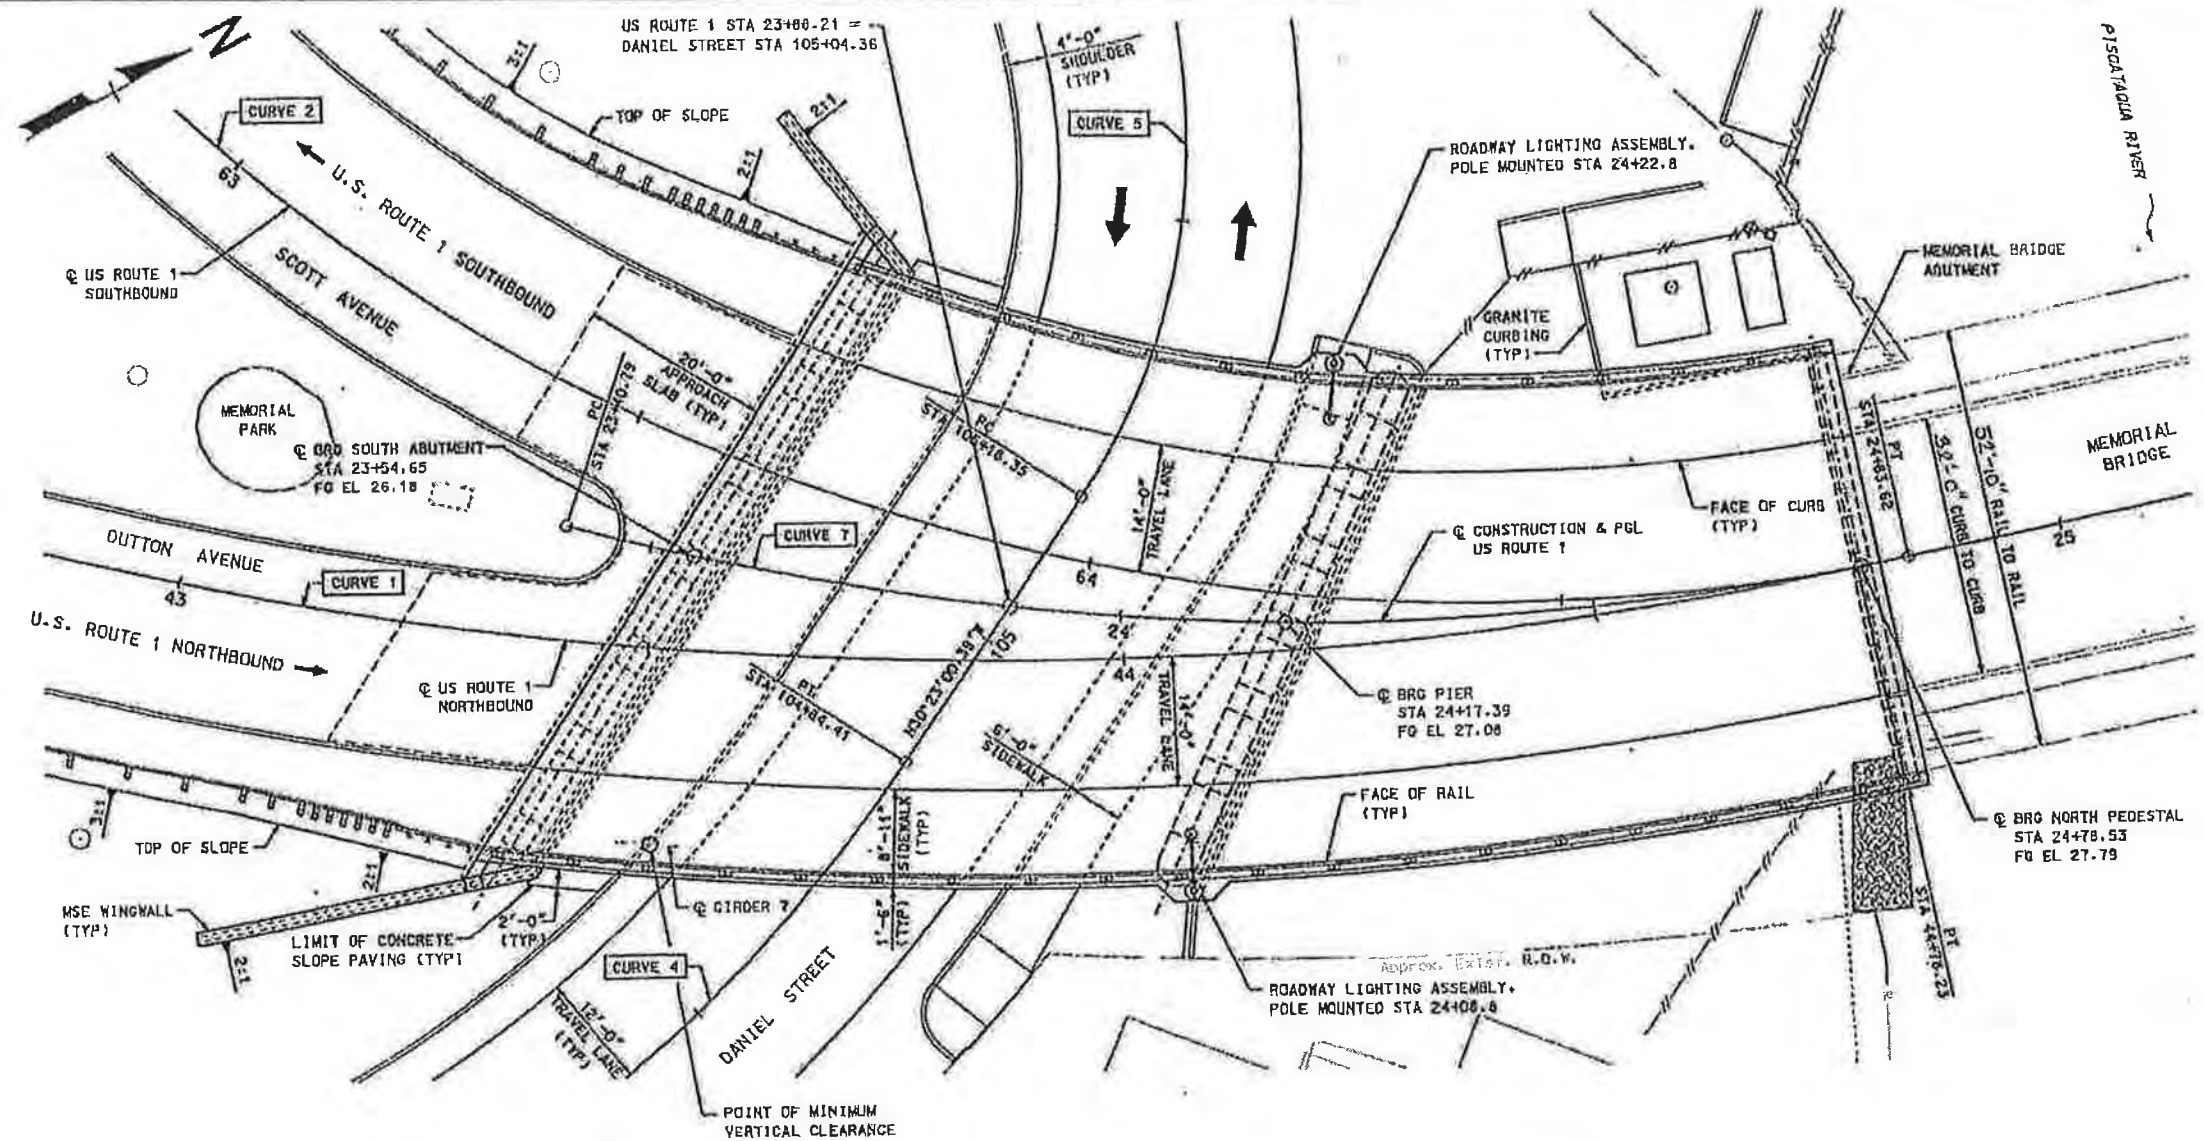

PLAN
SCALE: 1" = 10'

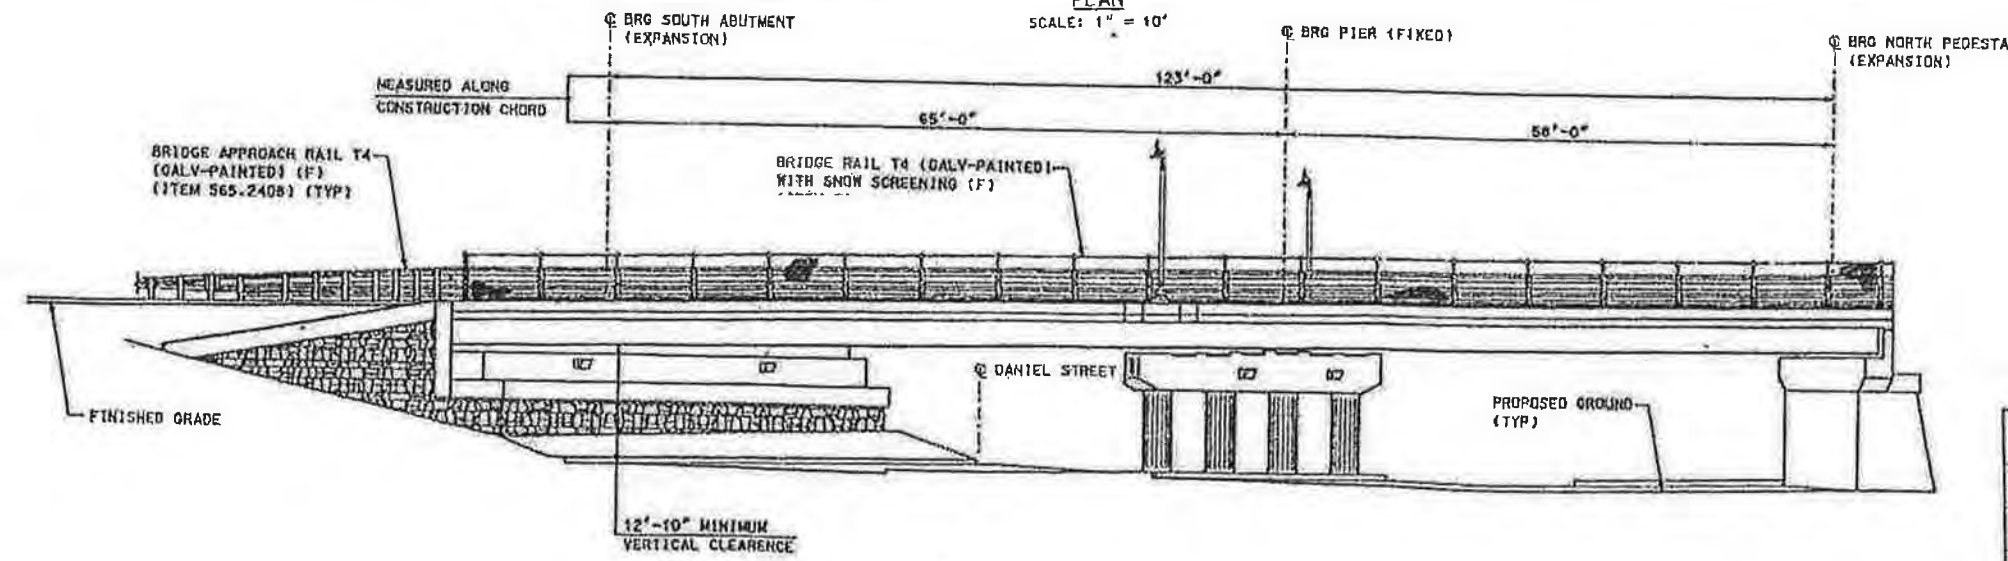

STATE OF NEW HAMPSHIRE						
DEPARTMENT OF TRANSPORTATION * BUREAU OF BRIDGE DESIGN						
TOWN	PORTSMOUTH, N.H. - KITTERY, N.H.		BRIDGE NO.	24784	STATE PROJECT	13678P
LOCATION U.S. ROUTE 1 OVER PISCATAQUA RIVER						
GENERAL PLAN AND ELEVATION						
DESIGNED	BY	DATE	CHECKED	BY	DATE	PAGE SHEET AC-2-PA-3 PRE NUMBER -
DRAWN	BY	DATE	CHECKED	BY	DATE	
QUANTITIES	BY	DATE	CHECKED	BY	DATE	
ISSUE DATE	GENERAL PROJECT NO.		SHEET NO.		TOTAL SHEETS	
REV. DATE			2		2	

SUBDIRECTORY	IGNORATION	SHOOT SCALE
SUPER	FILENAMES	1" = 40'-0"

