



PLAN
1" = 25'-0"

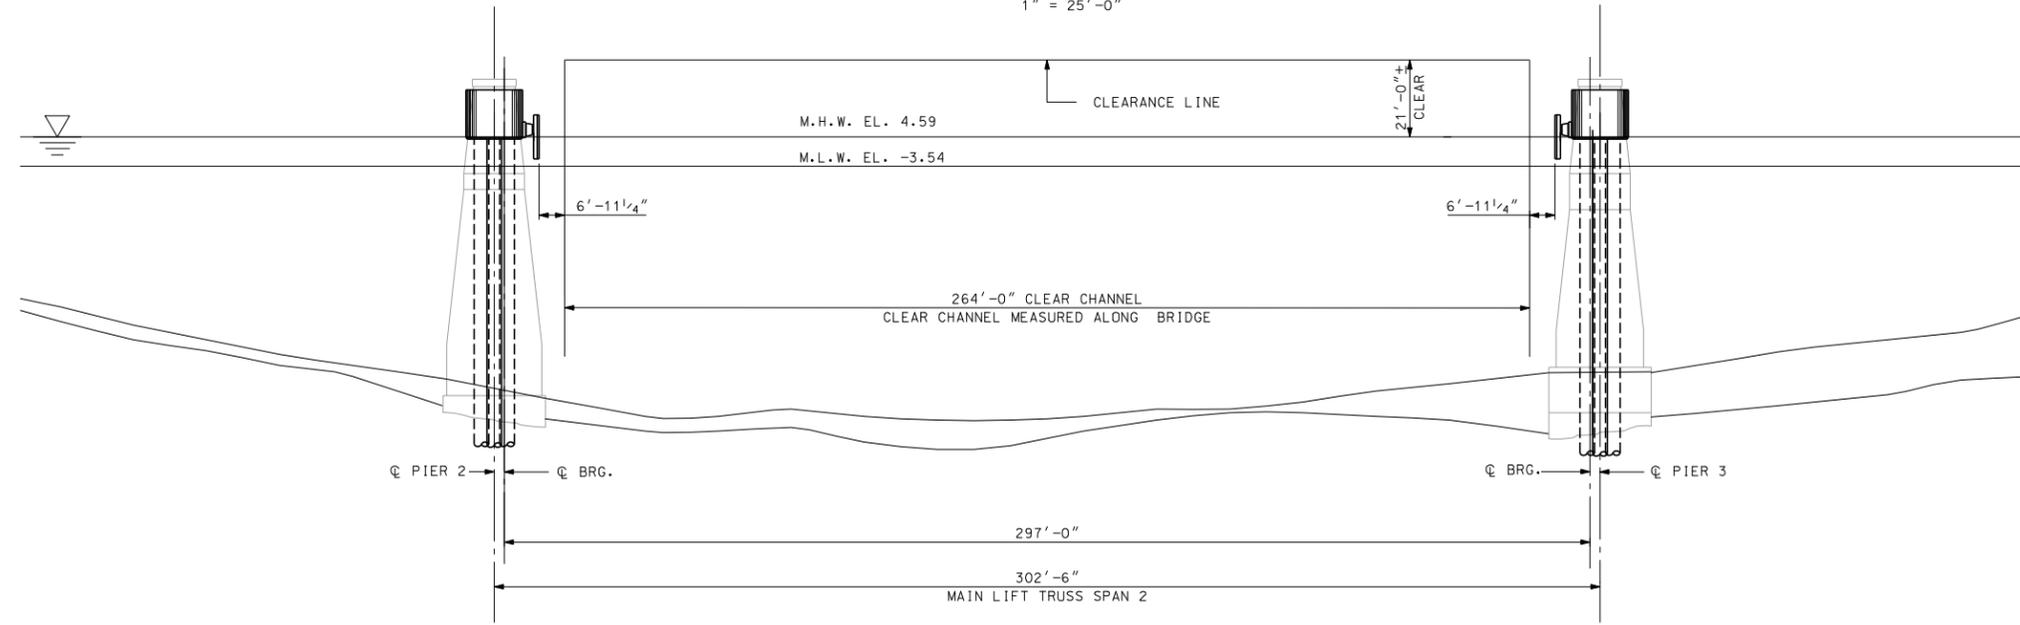

ELEVATION
1" = 25'-0"

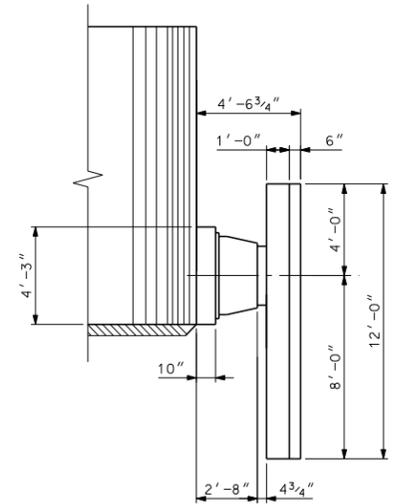

SUPER CONE FENDER
1/4" = 1'-0"

NOTES:
1. TIDE GAGES PROVIDED AS REQUIRED.

PRELIMINARY PLANS
SEPTEMBER 12, 2011

AW
ARCHER WESTERN CONTRACTORS

HNTB
HNTB Corporation
The HNTB Companies
Engineers Architects Planners

SUBDIRECTORY	DGN LOCATOR	SHEET SCALE
XX	\$FILENAME\$	AS NOTED

STATE OF NEW HAMPSHIRE									
DEPARTMENT OF TRANSPORTATION * BUREAU OF BRIDGE DESIGN									
TOWN	STOWNS	BRIDGE NO.	\$BRNO\$	STATE PROJECT	\$STNO\$	BRIDGE SHEET			
LOCATION \$BRDESCR\$						FENDER LAYOUT			
DESIGNED		TPZ	09/11	CHECKED	GT	09/11	B12 \$BT\$		
DRAWN		PRE	09/11	CHECKED	GT	09/11	FILE NUMBER		
QUANTITIES		XX	XX/XX	CHECKED	XX	XX/XX	\$BRFILNO\$		
ISSUE DATE		FEDERAL PROJECT NO.			SHEET NO.		TOTAL SHEETS		
REV. DATE		XXXXXX			XX		CSHTOTS		