


**PUBLIC HEARING**  
**SEABROOK MIDDLE SCHOOL**  
**256 WALTON ROAD**  
**TUESDAY, NOVEMBER 12, 2013**  
**7:00 PM**

**Attention**

THE COMMISSION APPOINTED BY THE GOVERNOR AND EXECUTIVE COUNCIL TO DETERMINE THE NECESSITY OF THIS PROJECT CONSISTS OF:  
 CLIFFORD TAYLOR, CHAIRPERSON  
 TOM MORGAN  
 JOE TITONE

WRITTEN STATEMENTS AND OTHER EXHIBITS MAY BE SUBMITTED TO THE CHAIRMAN OF THE COMMISSION  
 C/O WILLIAM CASS, DIRECTOR OF PROJECT DEVELOPMENT  
 THE STATE OF NEW HAMPSHIRE, DEPARTMENT OF TRANSPORTATION  
 PO BOX 483, CONCORD, NH 03302-0483,  
 UP TO TEN (10) DAYS AFTER THE DATE OF THE HEARING  
 FOR INCLUSION IN THE OFFICIAL RECORD.

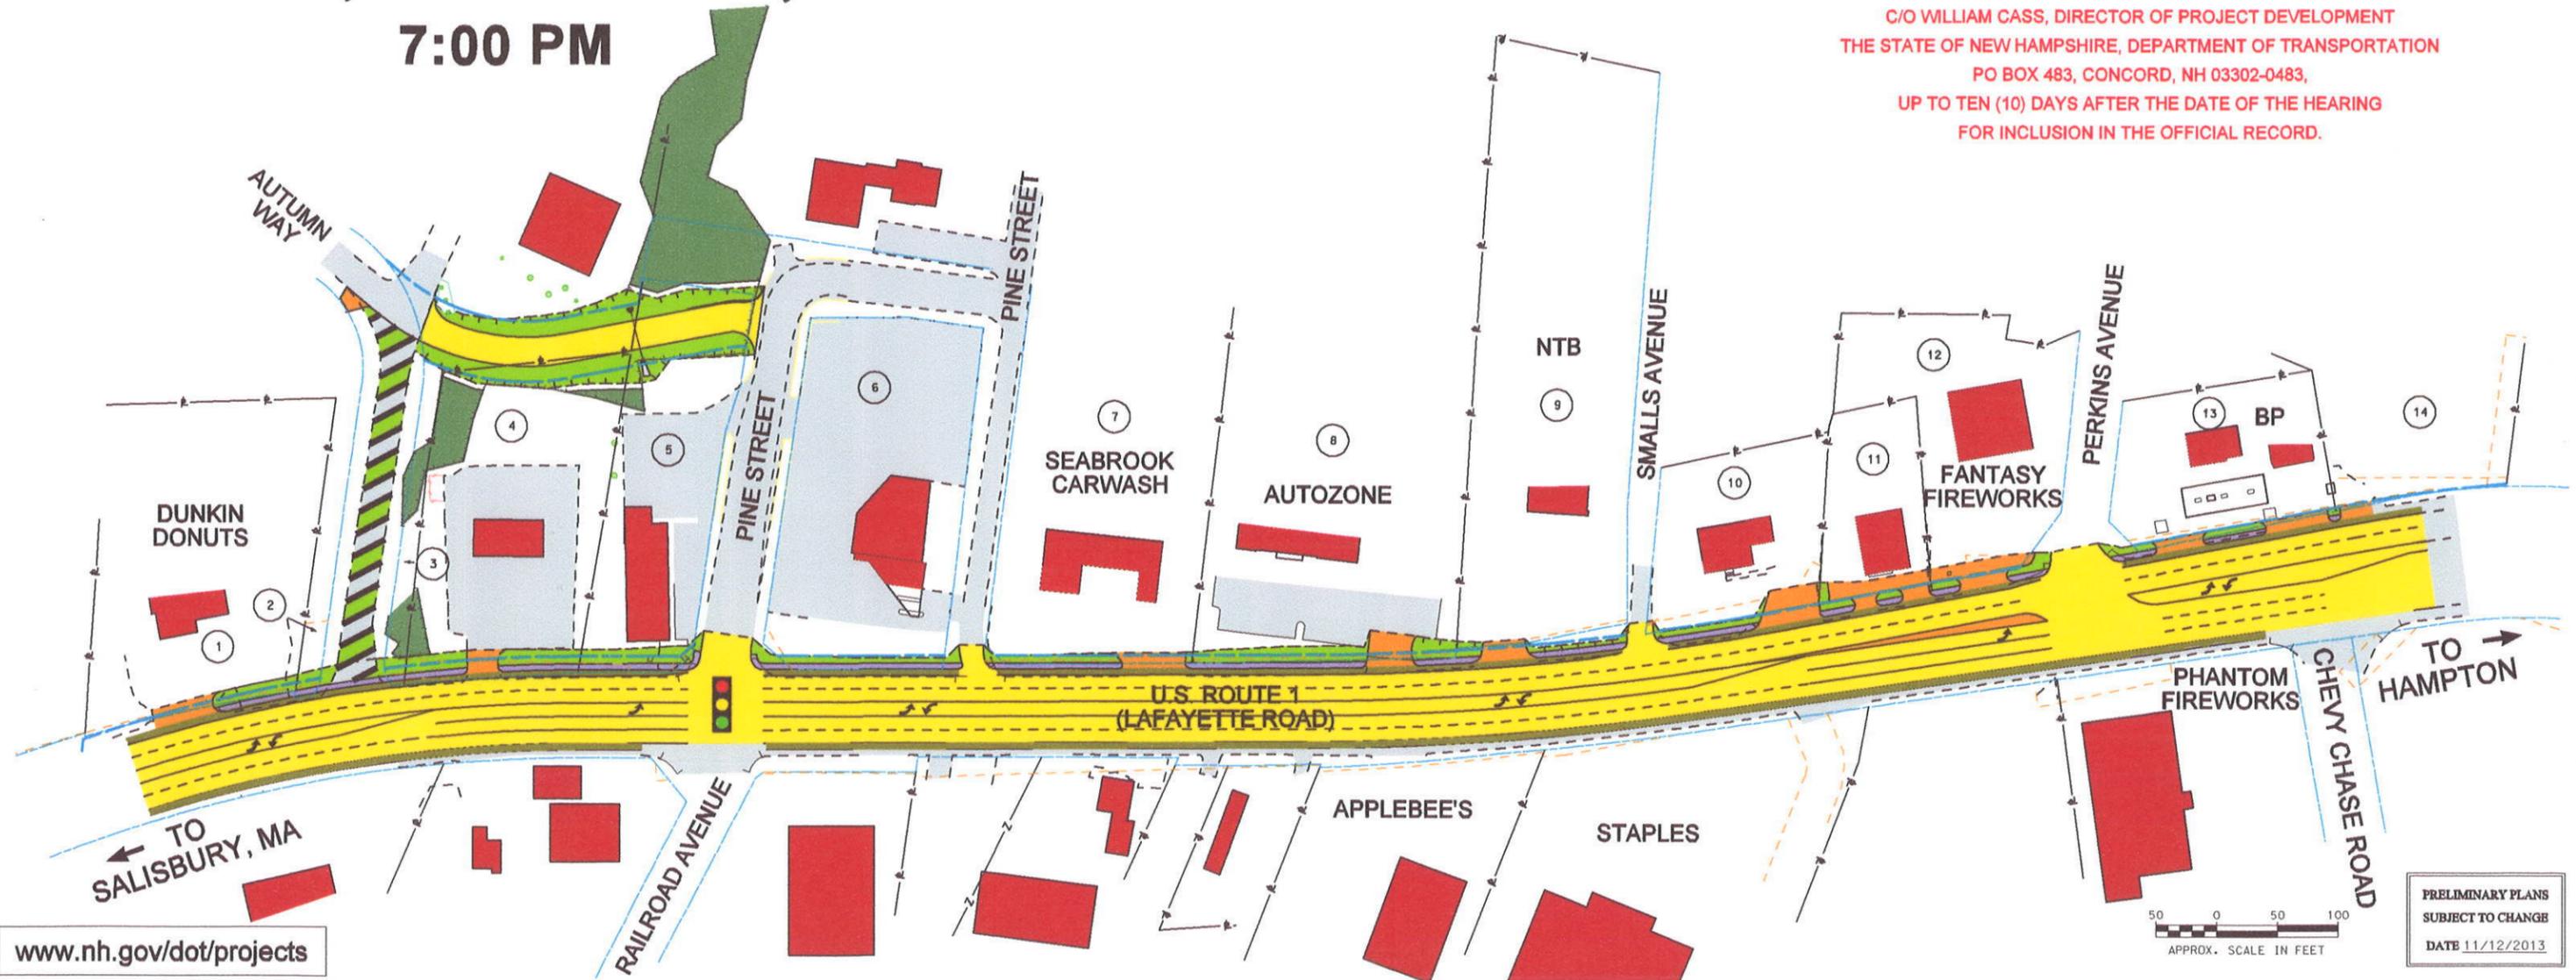

[www.nh.gov/dot/projects](http://www.nh.gov/dot/projects)

PRELIMINARY PLANS  
 SUBJECT TO CHANGE  
 DATE 11/12/2013

- |   |  |  |
|---|--|--|
|  Proposed Work   |  Existing Easement Lines        |  Building   |
|  Existing Pavement (Roadways, Drives, Sidewalks, etc.) |  Property Lines                 |  Trees  |
|  Proposed Sidewalk                                     |  Existing R.O.W. (Right-of-Way) |  Removal of Existing Pavement Outside of Slope Work |
|  Proposed Drives, Parking Areas, or Painted Islands    |  Proposed R.O.W.                |  Parcel Number                                      |

**Project Informational Map**

SEABROOK  
 X-A002(762)  
 16444

