


EXISTING DECK SECTION
SCALE: 1/2" = 1'-0"

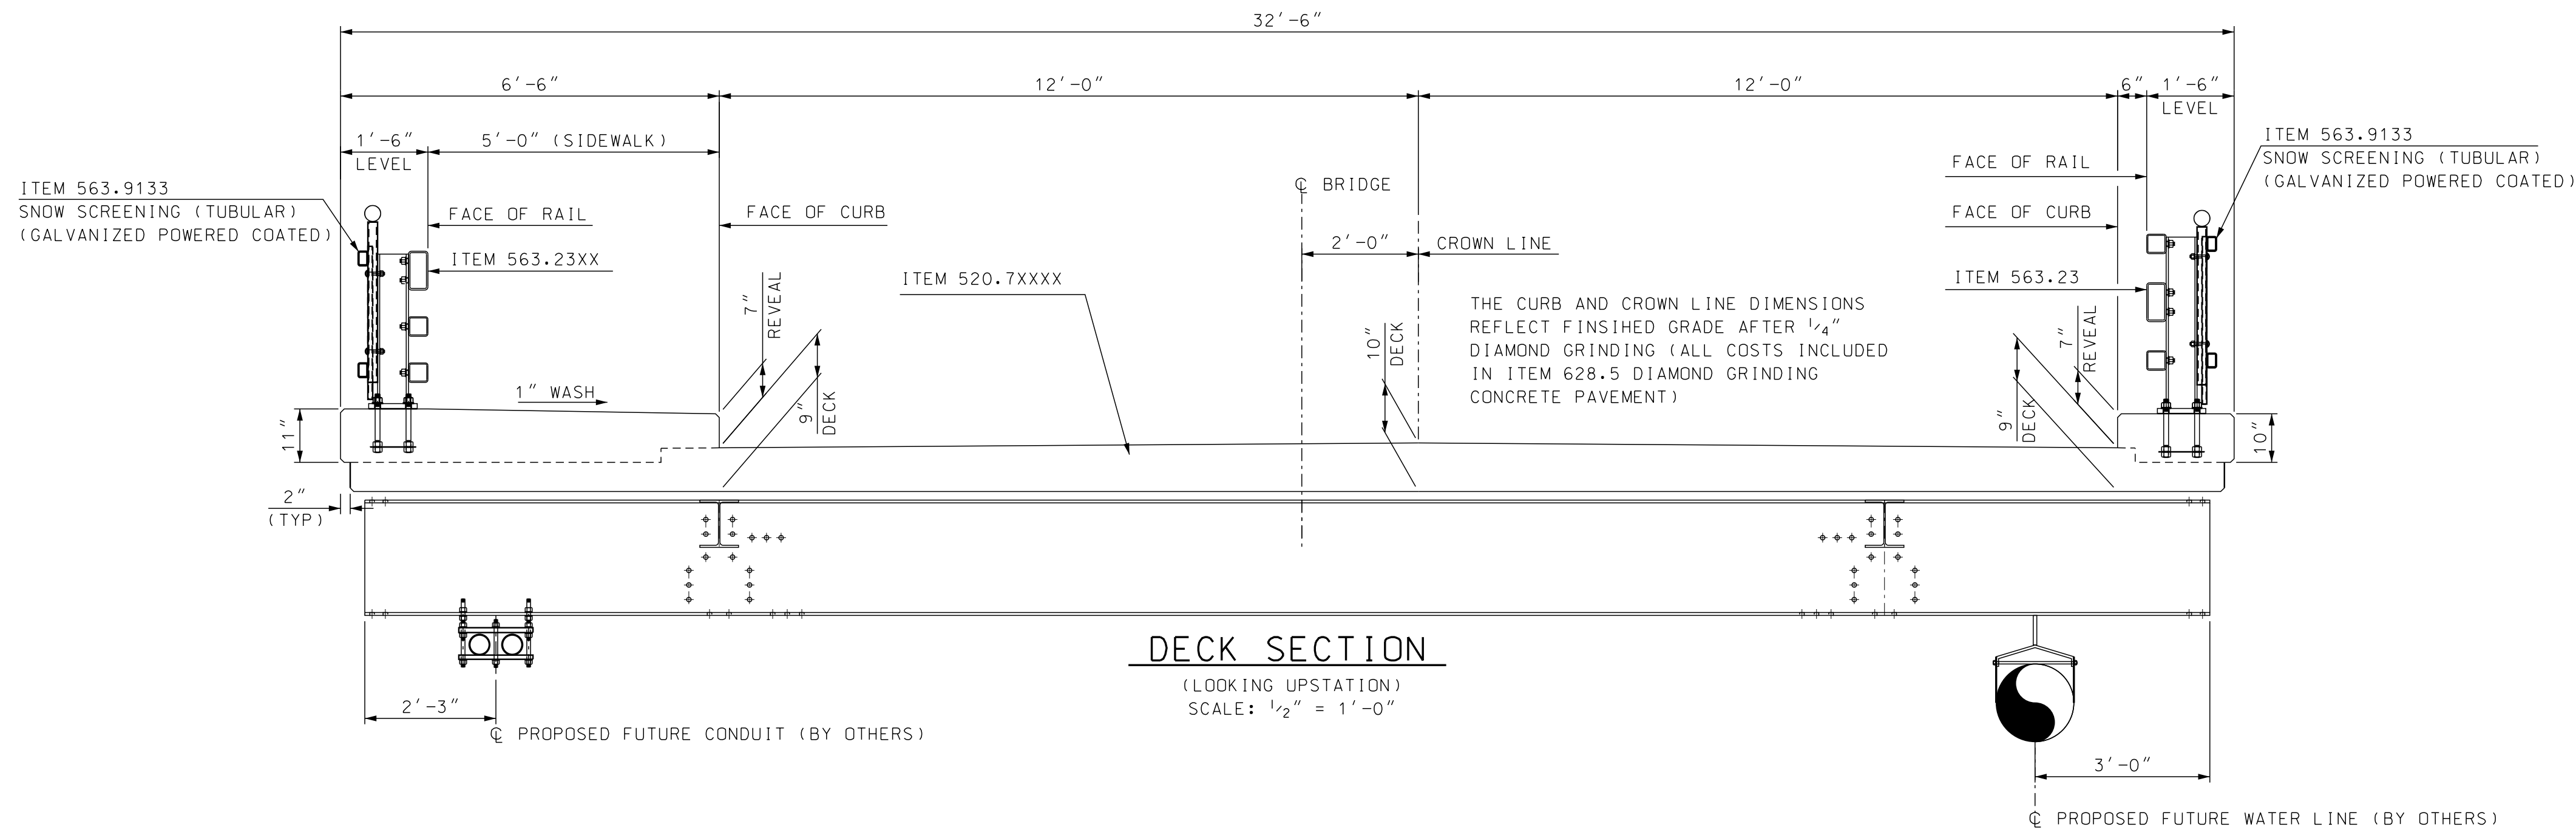

DECK SECTION
(LOOKING UPSTATION)
SCALE: 1/2" = 1'-0"

STATE OF NEW HAMPSHIRE									
DEPARTMENT OF TRANSPORTATION * BUREAU OF BRIDGE DESIGN									
TOWN STEWARTSTOWN, NH & CANAAN, VT			BRIDGE NO. 054163		STATE PROJECT 15838			BRIDGE SHEET	
DECK SECTION AND DETAILS									
REVISIONS AFTER PROPOSAL		BY	DATE	CHECKED	BY	DATE	XX OF		
		DESIGNED	KFD	X/15	CHECKED	JER	X/15	FILE NUMBER	
		DRAWN	GMC	X/15	CHECKED	KFD	X/15	125-4-1	
		QUANTITIES	KFD	X/15	CHECKED	JER	X/15	TOTAL SHEETS	
		ISSUE DATE		FEDERAL PROJECT NO.		SHEET NO.		1	
		REV. DATE		-----		1		1	

SUBDIRECTORY	DGN LOCATOR	SHEET SCALE
BRC/Super	15838Decksect	AS NOTED