



PRELIMINARY DECK SECTION

SCALE: 1/2" = 1'-0"

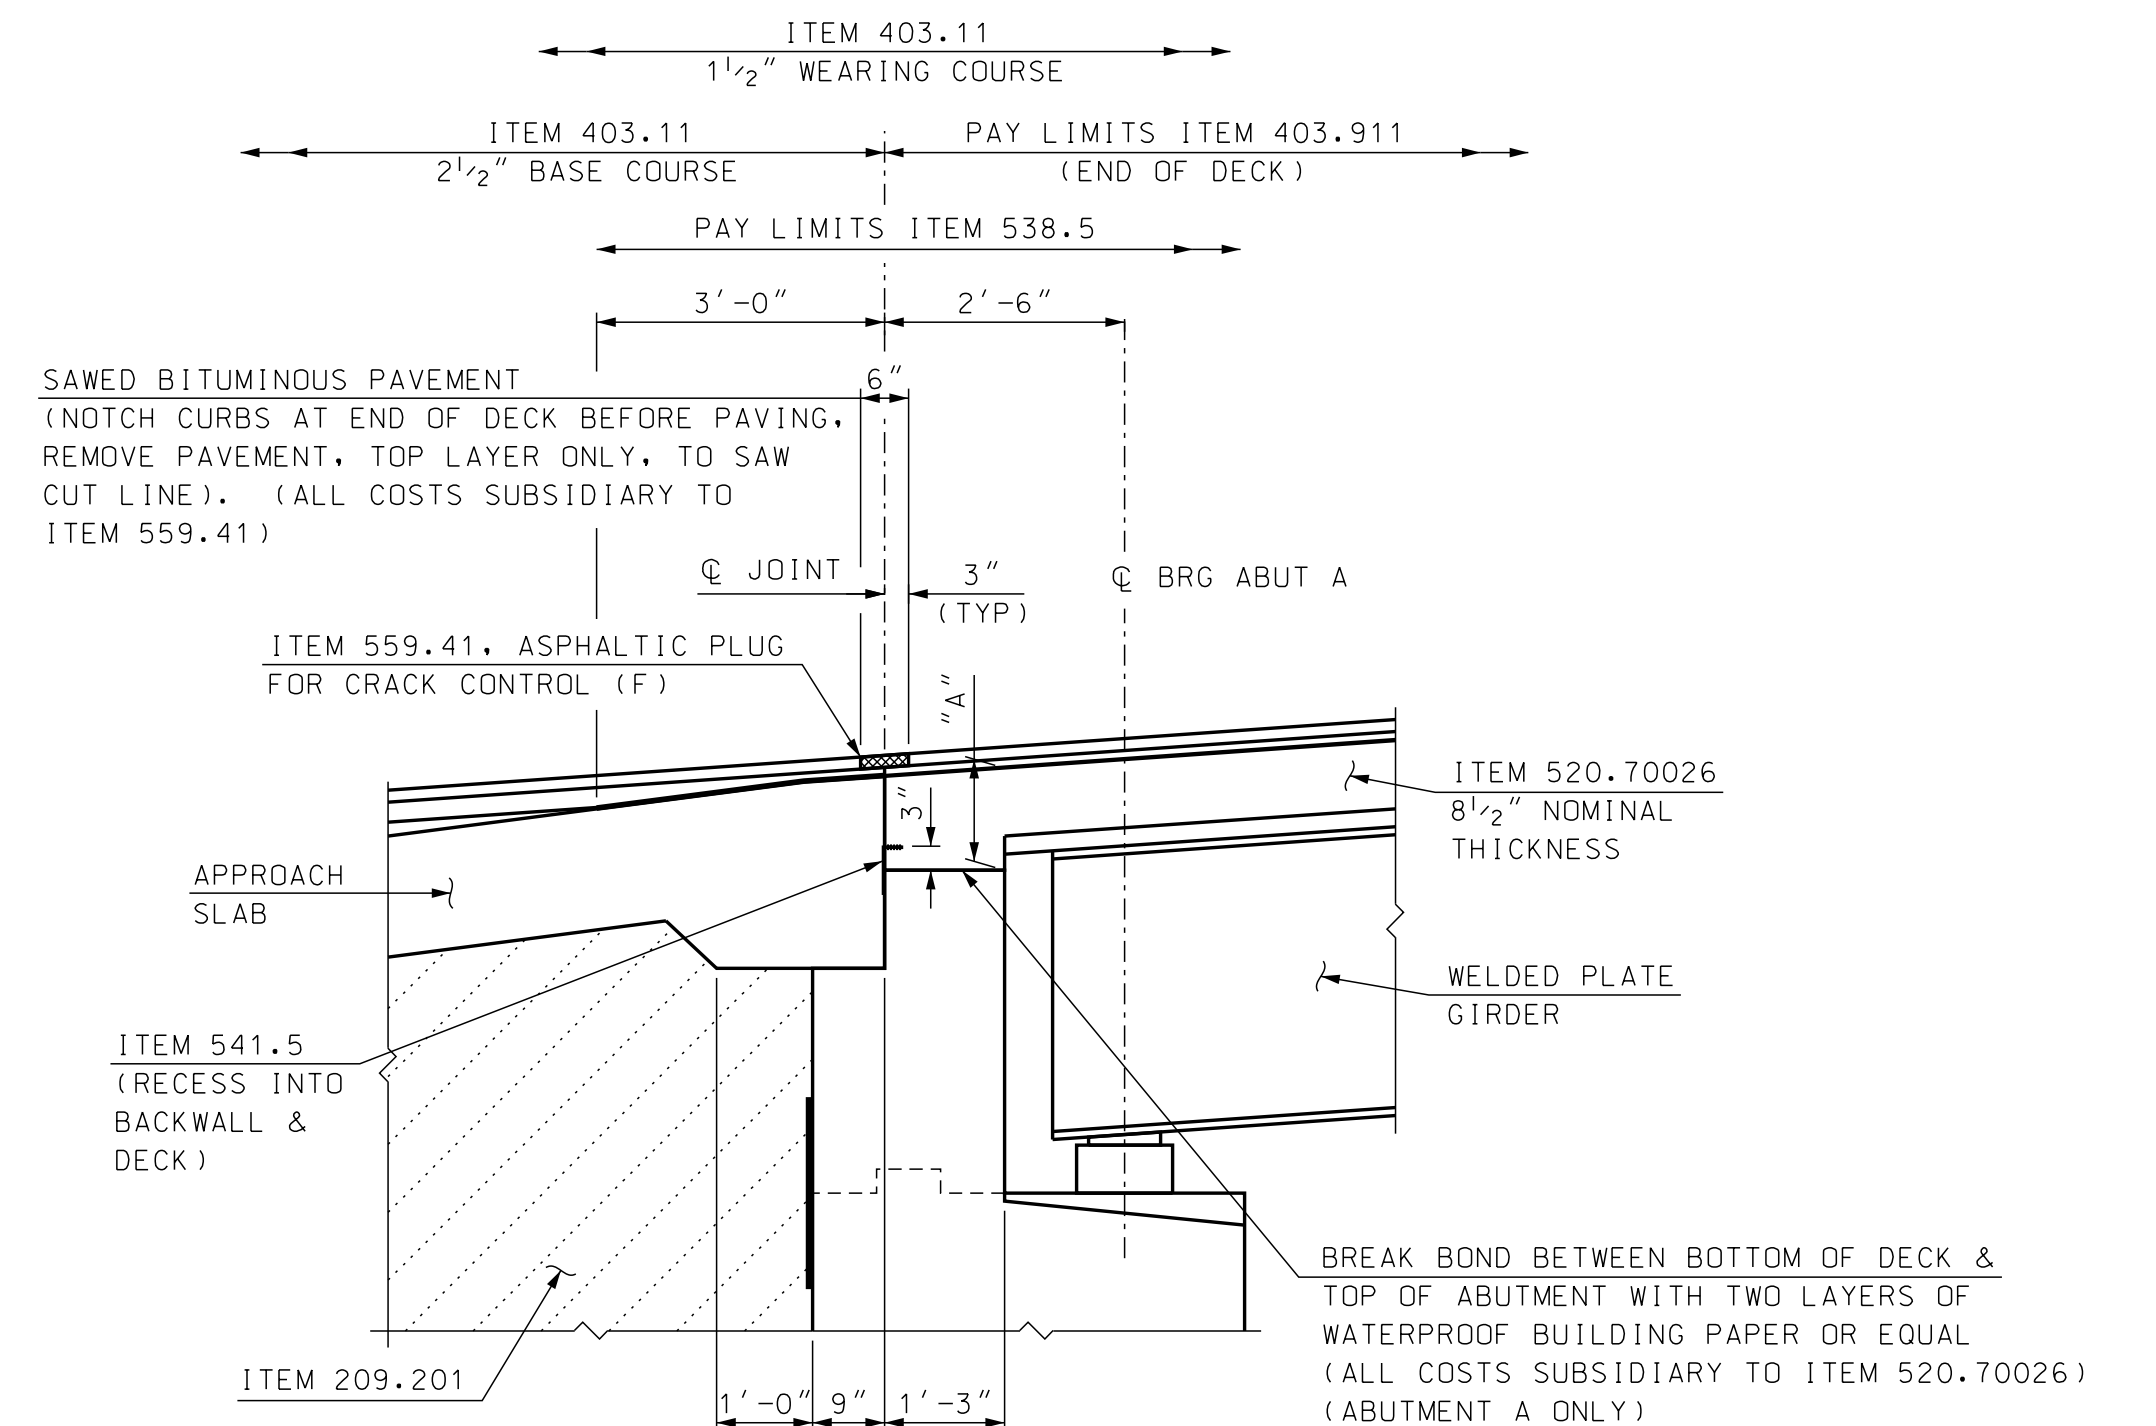


ABUTMENT A DECK END SECTION

SCALE: 1/2" = 1'-0"

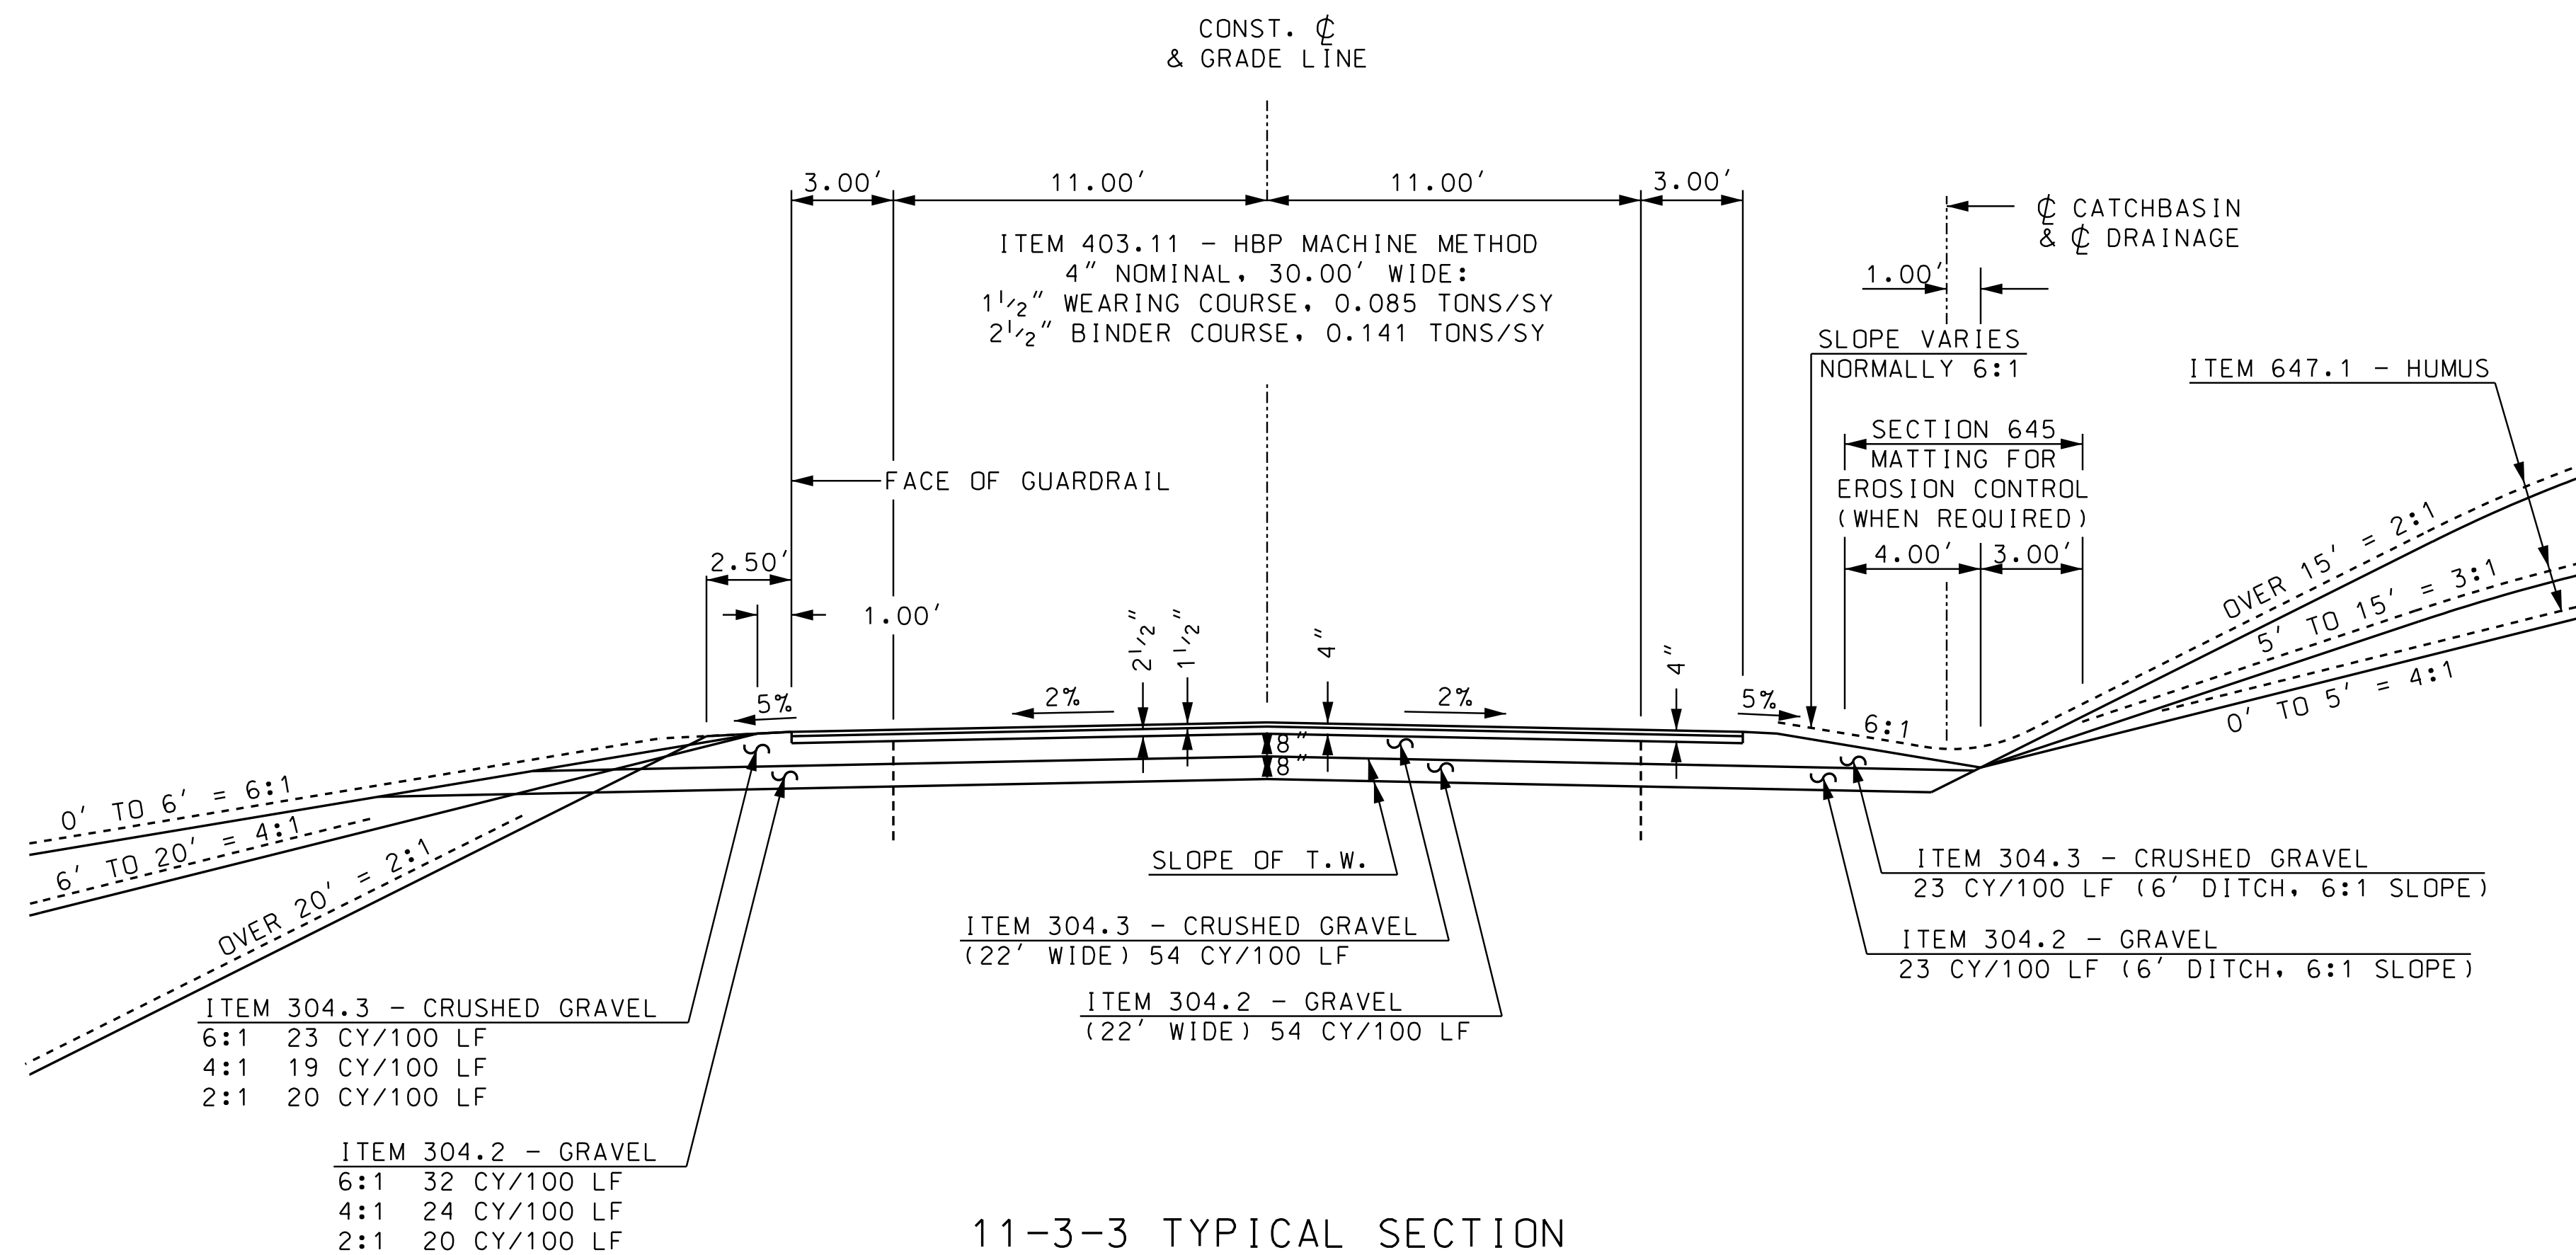

11-3-3 TYPICAL SECTION

SCALE: 1/4" = 1'-0"

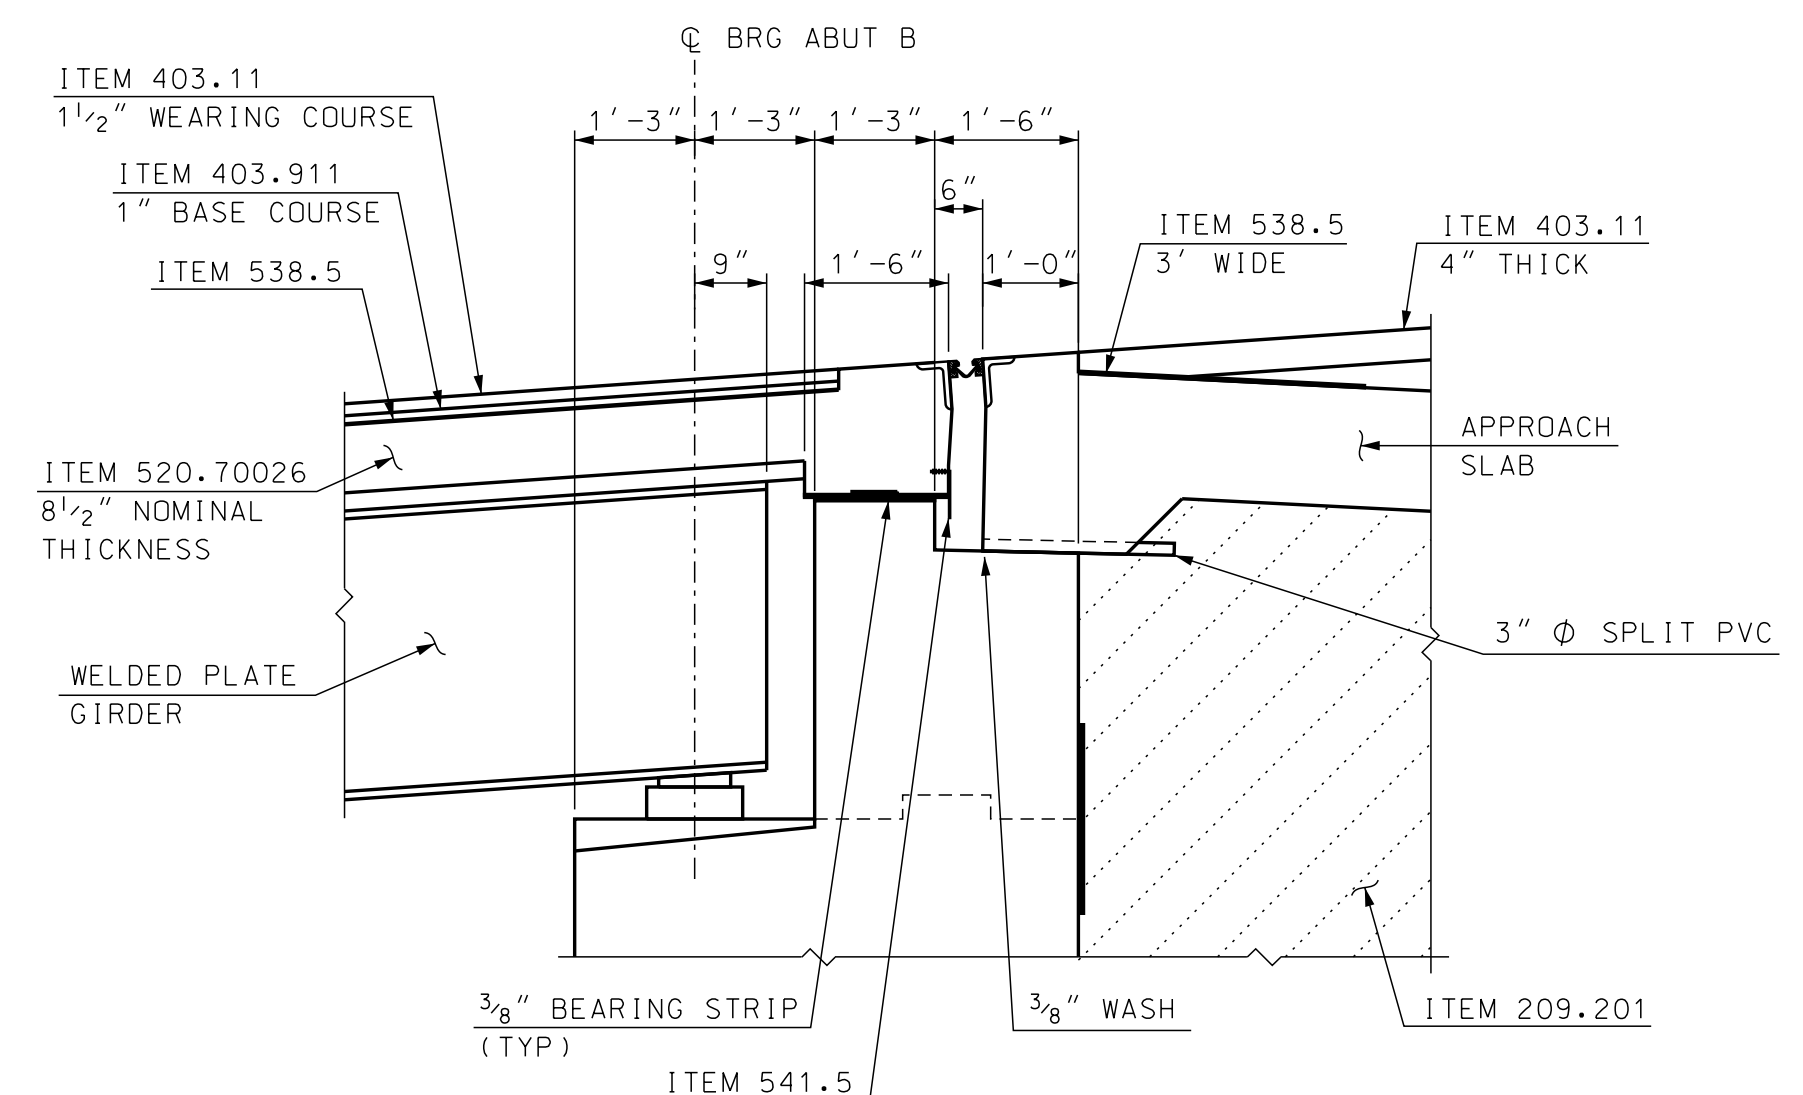

ABUTMENT B DECK END SECTION

SCALE: 1/2" = 1'-0"

PRELIMINARY PLANS
SUBJECT TO CHANGE
DATE 25-SEPT-15

STATE OF NEW HAMPSHIRE									
DEPARTMENT OF TRANSPORTATION * BUREAU OF BRIDGE DESIGN									
TOWN	STEWARTSTOWN	BRIDGE NO.	122/115	STATE PROJECT	16312				
LOCATION	NH ROUTE 145 over BISHOP BROOK								
PRELIMINARY DECK SECTION								BRIDGE SHEET	
REVISIONS AFTER PROPOSAL		BY	DATE	CHECKED	XXX	DATE	XX/XX	XX OF X	
		DESIGNED	MGL	5/15	CHECKED	XXX	XX/XX	FILE NUMBER	
		DRAWN	SMG	5/15	CHECKED	XXX	XX/XX	129-4-2	
		QUANTITIES	XXX	XX/XX	CHECKED	XXX	XX/XX		
ISSUE DATE		FEDERAL PROJECT NO.			SHEET NO.	TOTAL SHEETS			
REV. DATE		-----			1	1			

SUBDIRECTORY	DGN LOCATOR	SHEET SCALE
BRC/PRELIM	16312 Pre-Deck	AS NOTED