

OPTION #5

"On-Line Alternative"

350

350

NH 12A Overpass Section

325


325

300

300

275

275

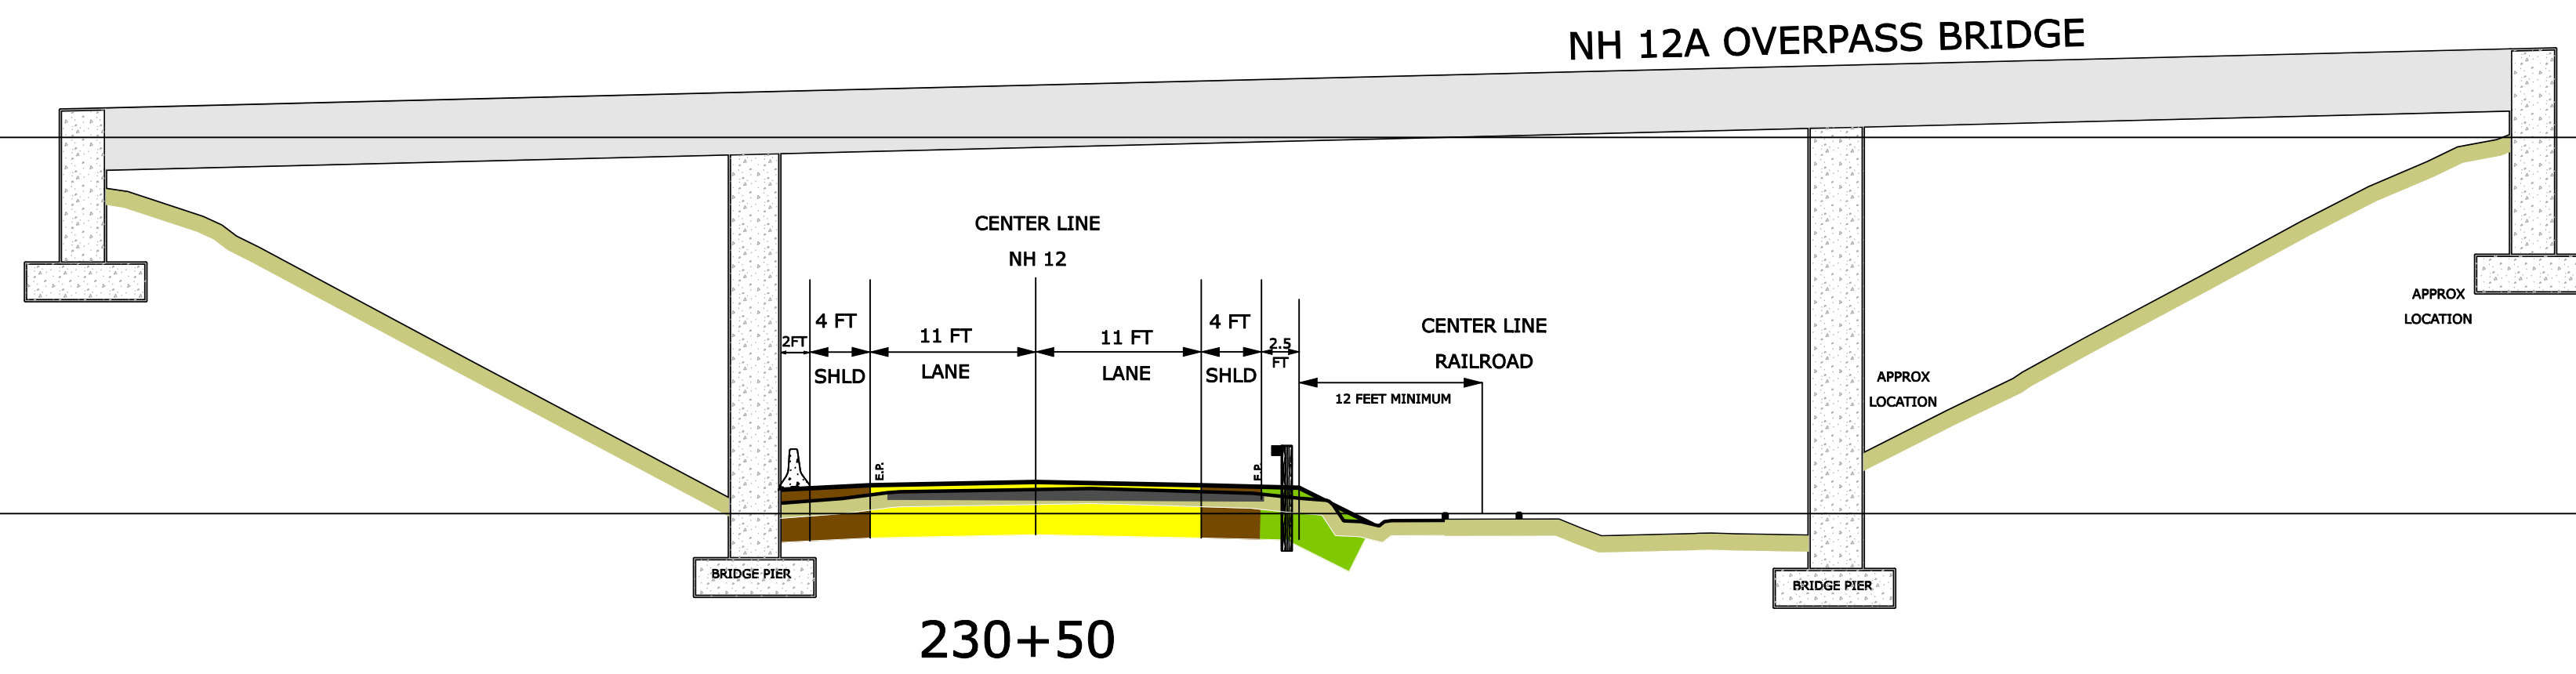

Walpole - Charlestown
State Project # 14747
Federal Project # X-A000(487)

OPTION #5

"On-Line Alternative"

350

350

RETAINING WALL SECTION

127+00

325


325

300

300

275

275

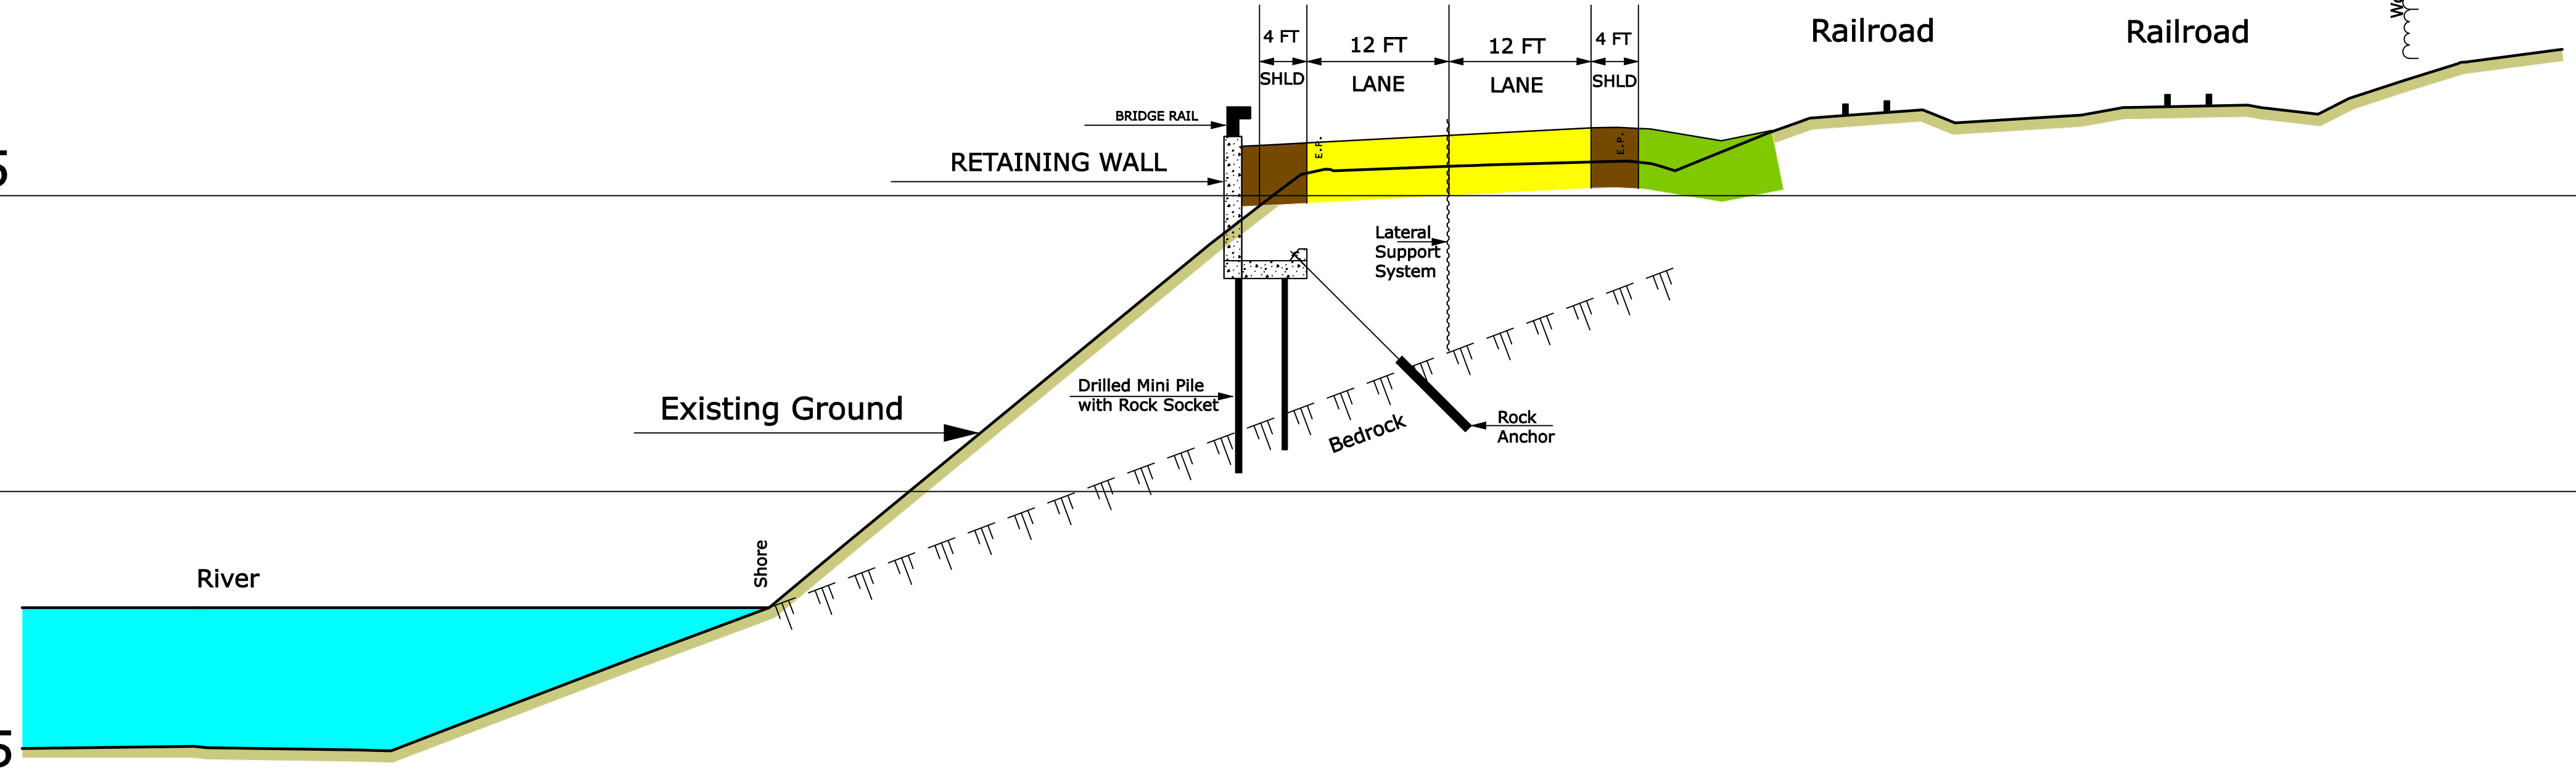

Walpole - Charlestown
State Project # 14747
Federal Project # X-A000(487)