





# LEBANON MUNICIPAL AIRPORT LEASE OPPORTUNITIES & CONSTRAINTS

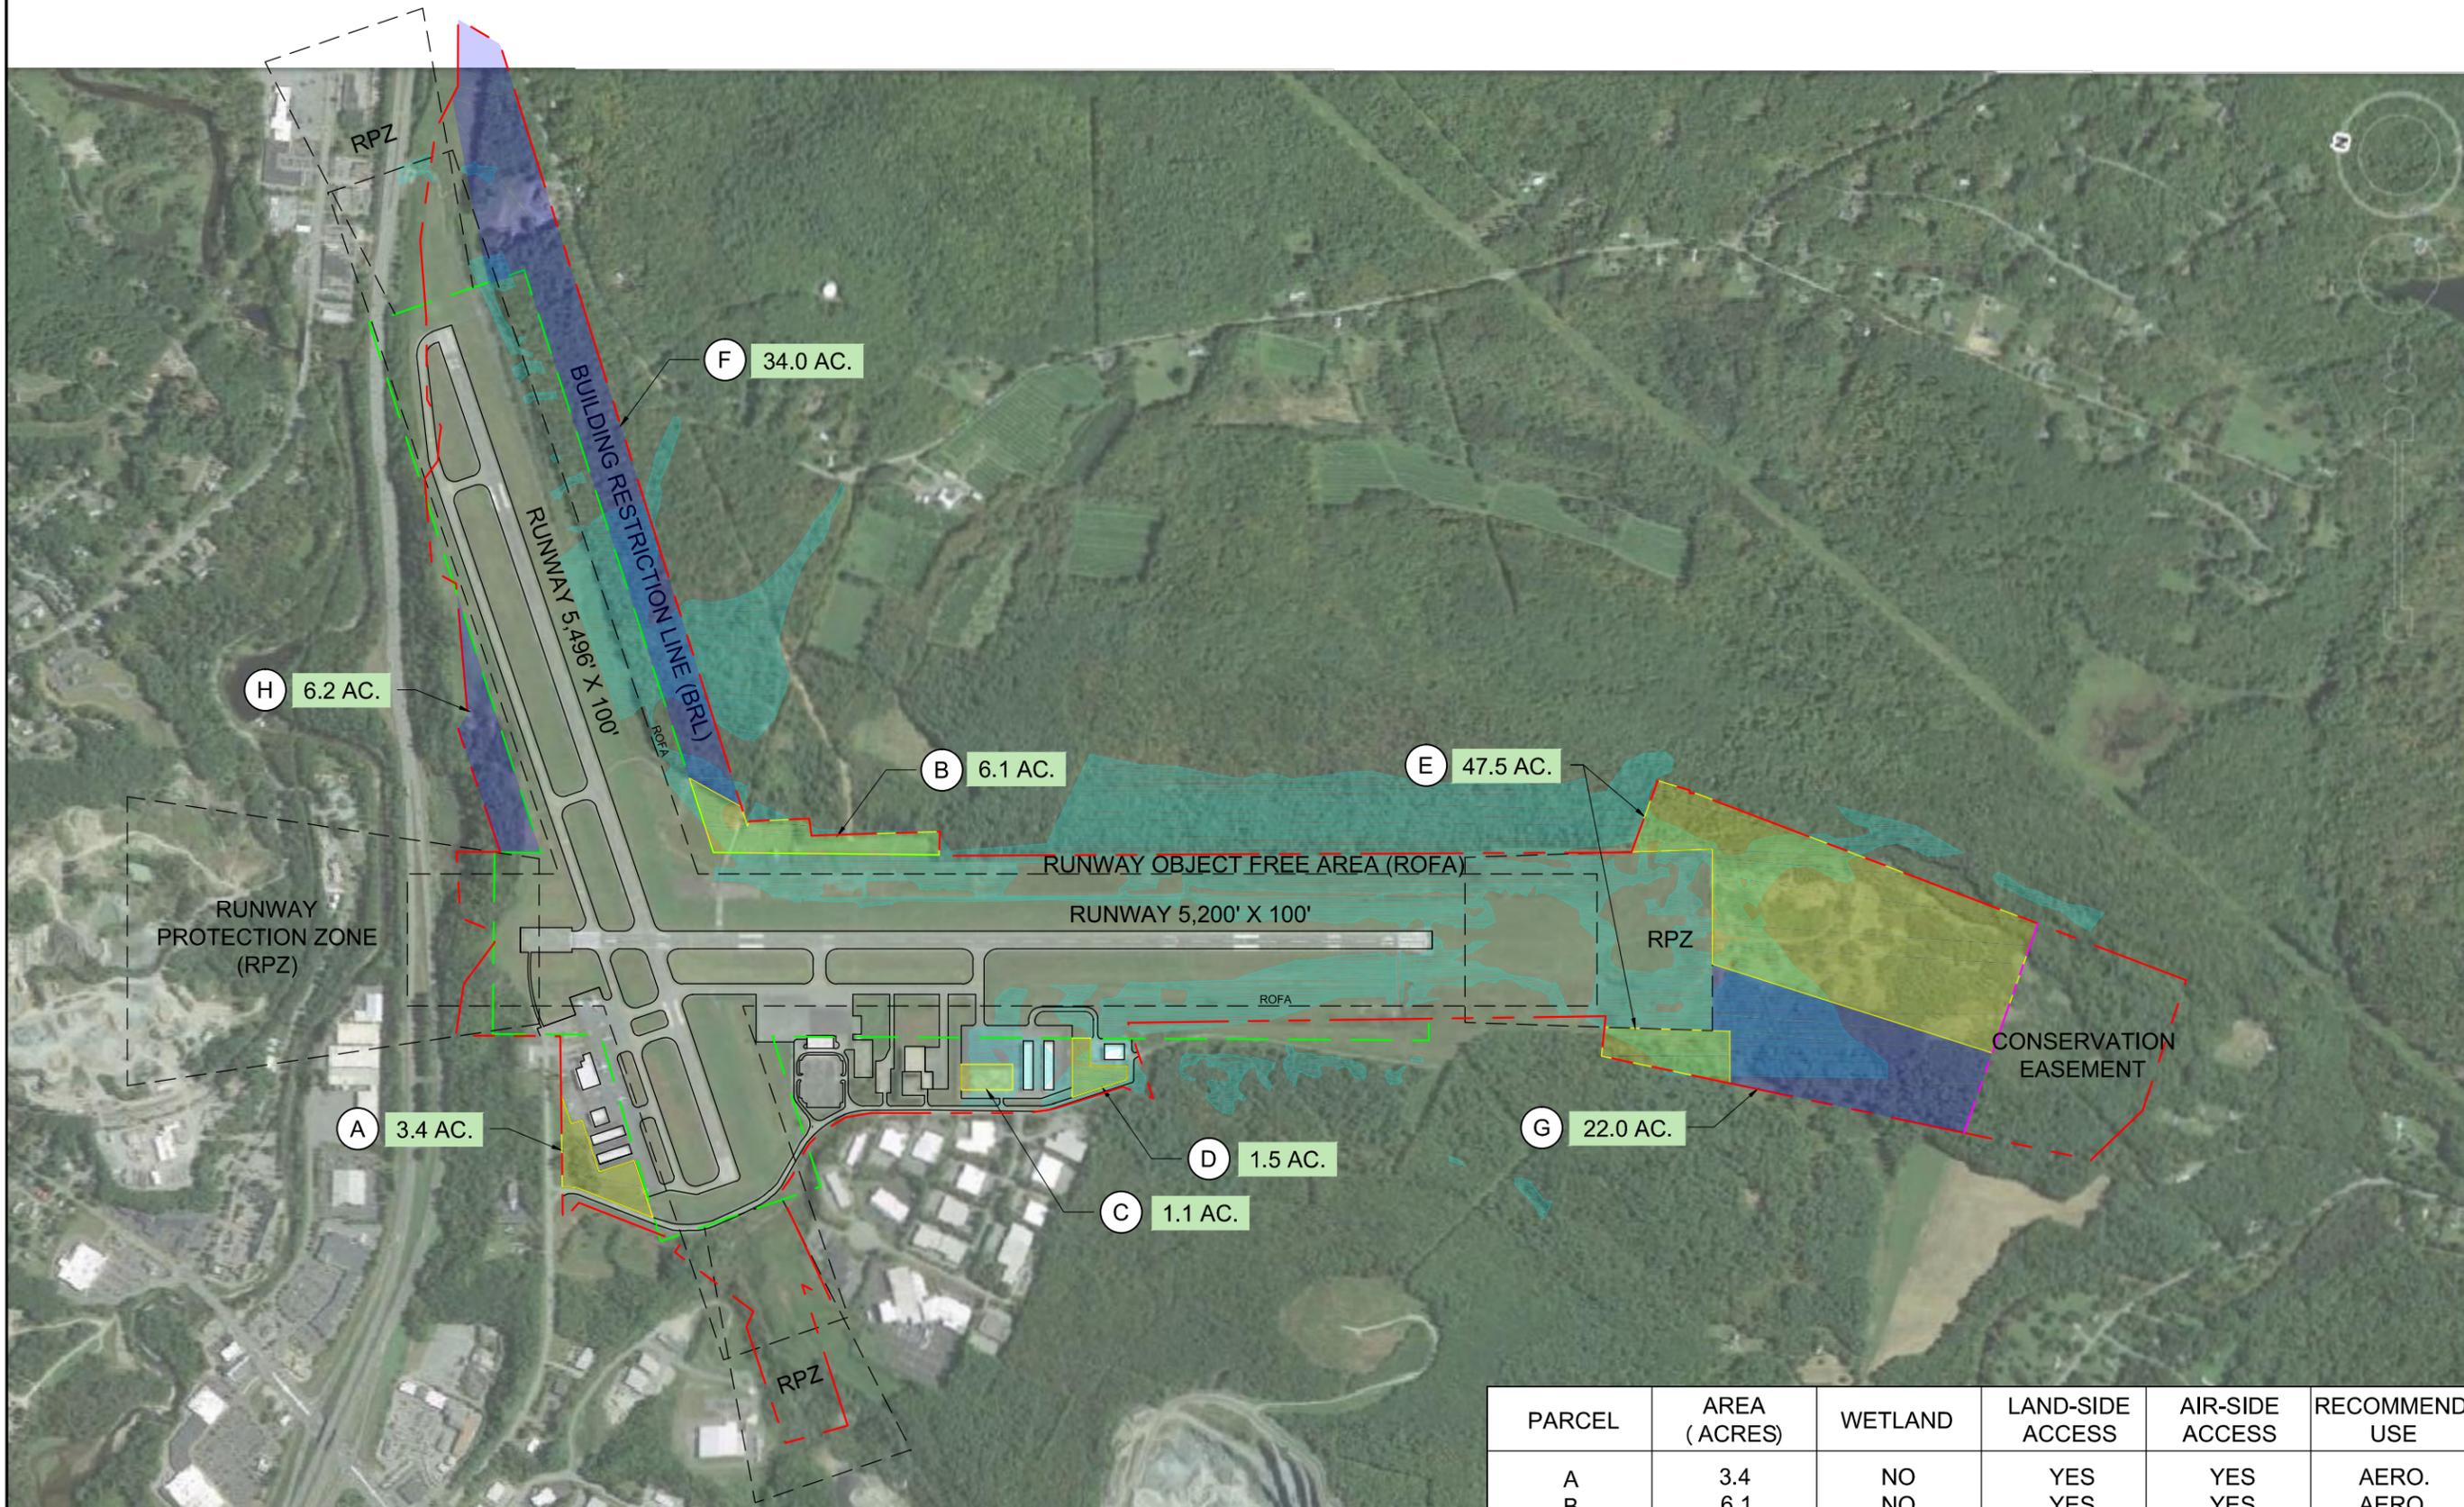

**LEGEND**

- AERONAUTICAL USE
- NON-AERONAUTICAL USE
- NOT READILY DEVELOPABLE (N.R.D.)
- A POTENTIAL DEVELOPMENT SITE
- AIRPORT PROPERTY LINE
- EXISTING EASEMENT
- BUILDING RESTRICTION LINE
- N.R.D. = NOT READILY DEVELOPABLE

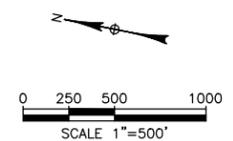

- NOTES:**
1. ALL LINE WORK & AREAS SHOWN ARE NOT BASED ON SURVEY DATA & ARE INTENDED FOR INFORMATIONAL PURPOSES ONLY.
  2. "NOT READILY DEVELOPABLE DESIGNATIONS" ARE BASED ON AERIAL OBSERVATIONS OF WOODED AREAS AND TOPOGRAPHY.
  3. ALL DATA SHOWN IS BASED ON THE MOST CURRENT SIGNED AIRPORT LAYOUT PLAN (DH 12/03/01).
  4. THE PROPERTY LINE MAY BE ADJUSTED BASED ON THE OUTCOME OF AIP No. 3-33-0019-44.
  5. BRL OBSTRUCTION HEIGHT ASSUMPTION NOT LISTED IN AIRPORT LAYOUT PLAN.

PARCEL	AREA (ACRES)	WETLAND	LAND-SIDE ACCESS	AIR-SIDE ACCESS	RECOMMEND. USE
A	3.4	NO	YES	YES	AERO.
B	6.1	NO	YES	YES	AERO.
C	1.1	NO	YES	YES	AERO.
D	1.5	NO	YES	YES	AERO.
E	47.5	NO	NO	YES	AERO.
F	34.0	NO	YES	YES	N.R.D.
G	22.0	NO	NO	NO	N.R.D.
H	6.2	NO	NO	NO	N.R.D.

LOUIS BERGER GROUP  
 100 COMMERCIAL ST.,  
 2ND FLOOR NORTH  
 MANCHESTER, NH 03101

AIRPORT ID. NO.  
LEB  
 17SEPT2015