
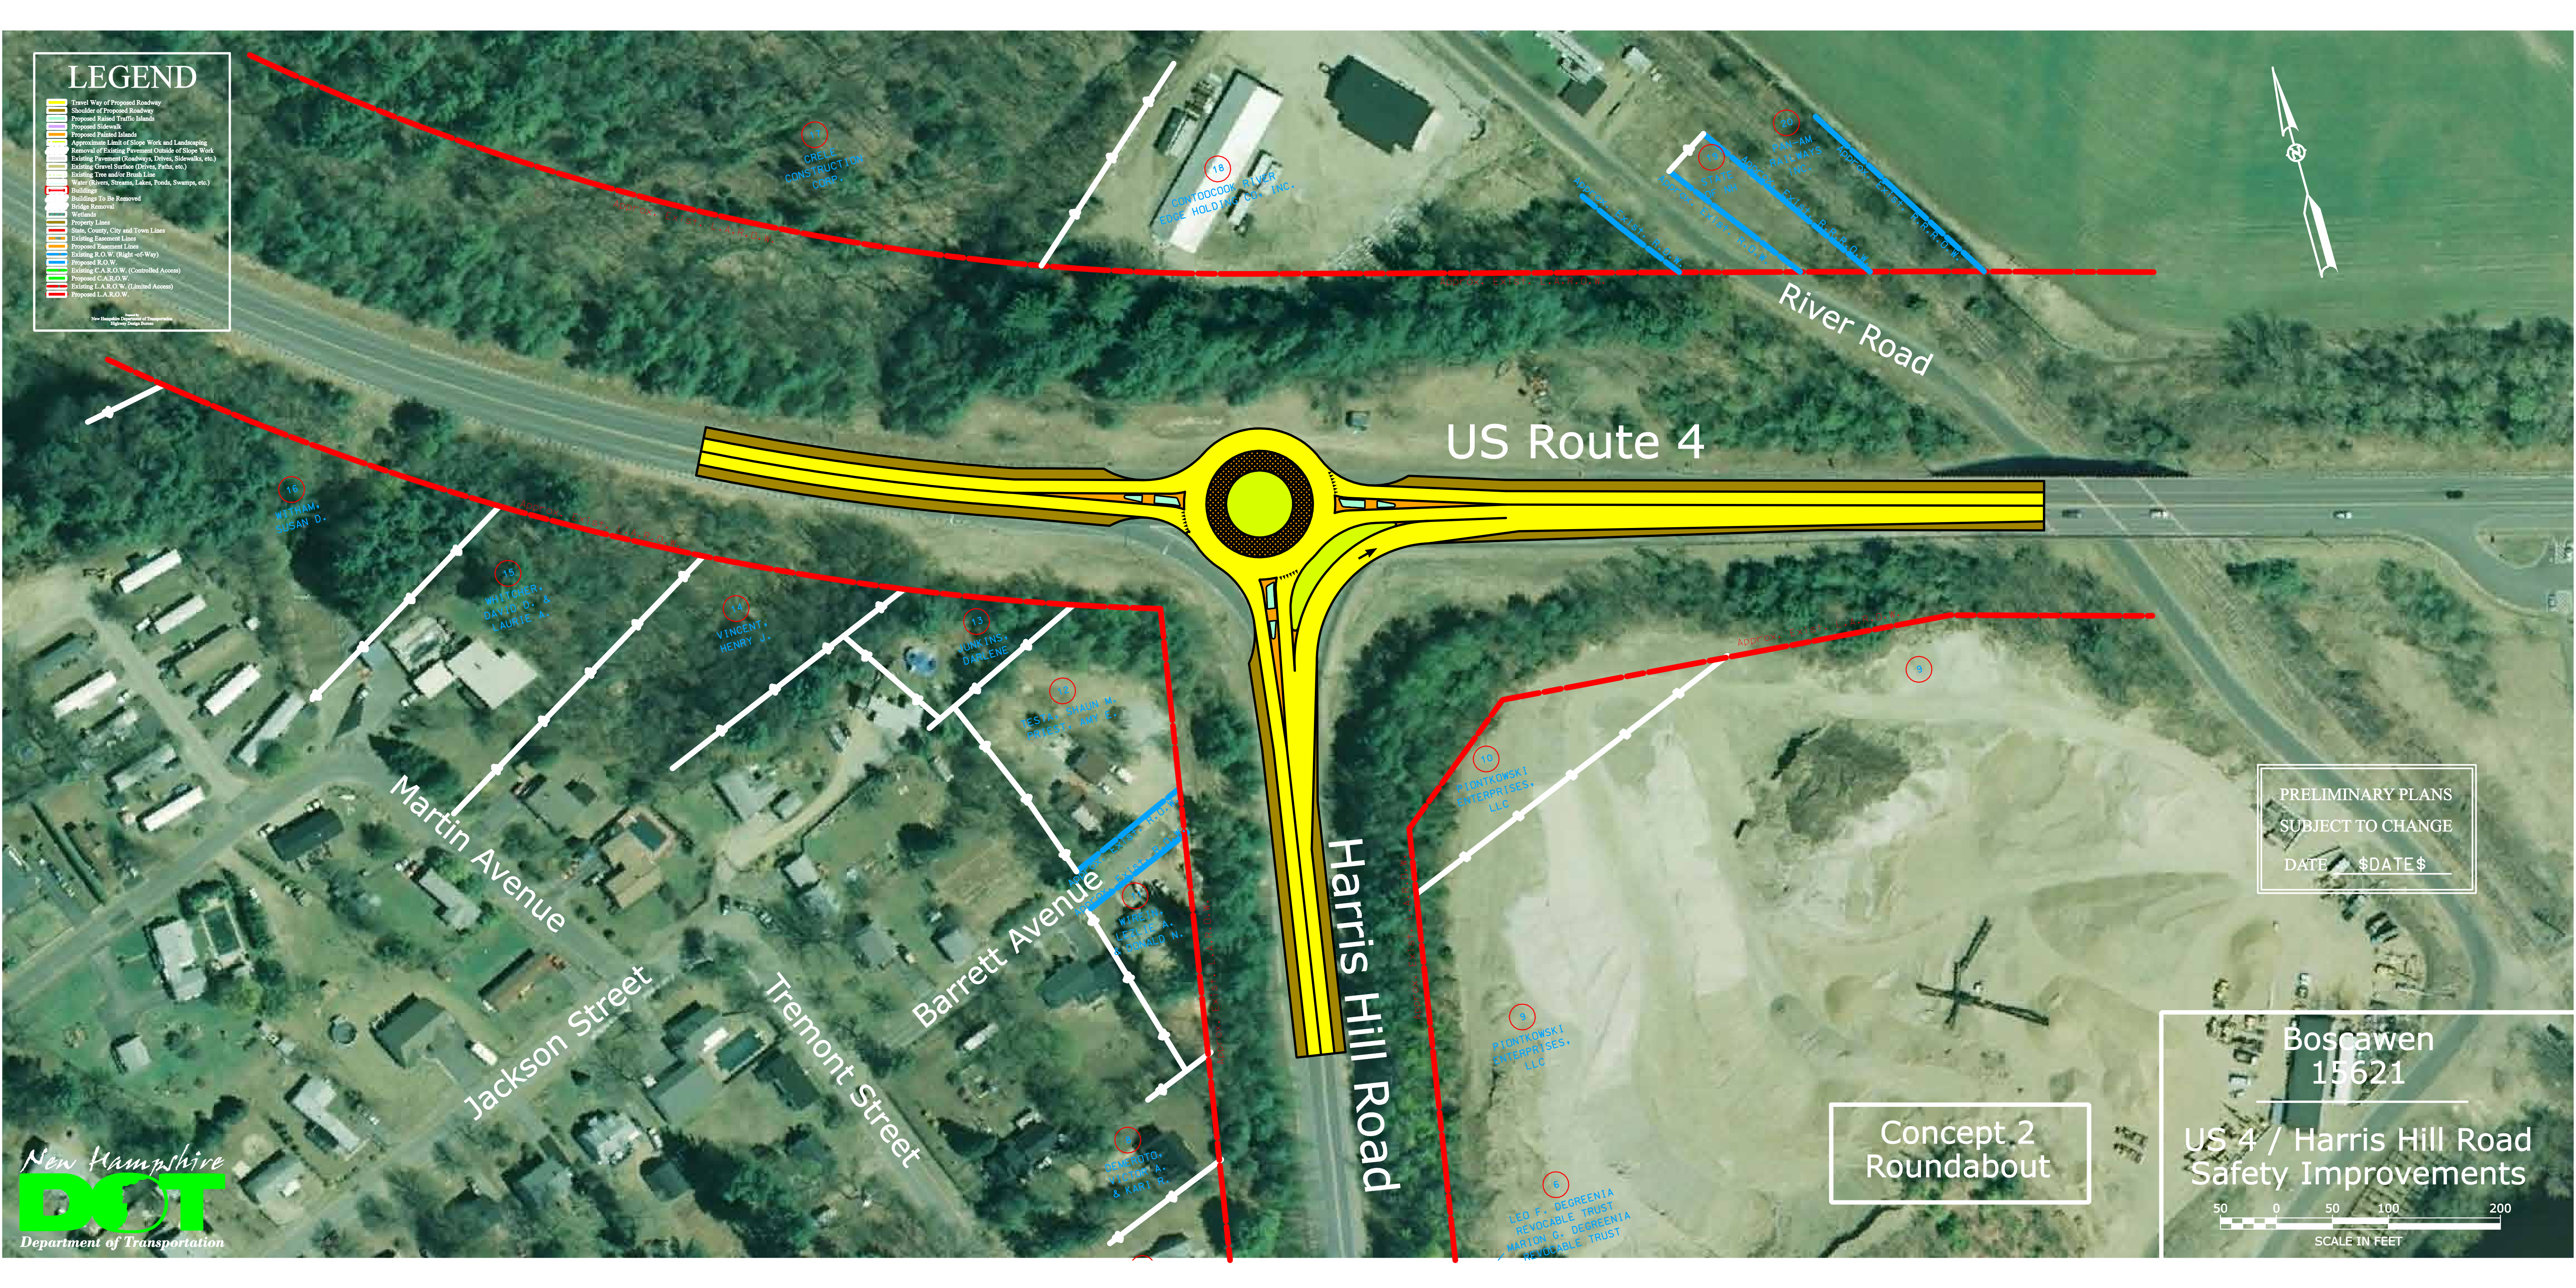


**LEGEND**

- Travel Way of Proposed Roadway
- Shoulder of Proposed Roadway
- Proposed Raised Traffic Islands
- Proposed Sidewalks
- Proposed Painted Islands
- Approximate Limit of Slope Work and Landscaping
- Removal of Existing Pavement Outside of Slope Work
- Existing Pavement (Roadways, Drives, Sidewalks, etc.)
- Existing Gravel Surface (Drives, Paths, etc.)
- Existing Tree and Brush Line
- Water (Rivers, Streams, Lakes, Ponds, Swamps, etc.)
- Buildings To Be Removed
- Bridge Removal
- Wetlands
- Property Lines
- State, County, City and Town Lines
- Existing Easement Lines
- Proposed Easement Lines
- Existing R.O.W. (Right-of-Way)
- Proposed R.O.W.
- Existing C.A.R.O.W. (Controlled Access)
- Proposed C.A.R.O.W.
- Existing L.A.R.O.W. (Limited Access)
- Proposed L.A.R.O.W.

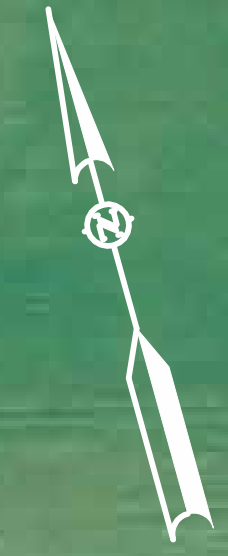

PRELIMINARY PLANS  
 SUBJECT TO CHANGE  
 DATE \$DATE\$

Concept 2  
 Roundabout

Boscawen  
 15621

US 4 / Harris Hill Road  
 Safety Improvements

SCALE IN FEET

