
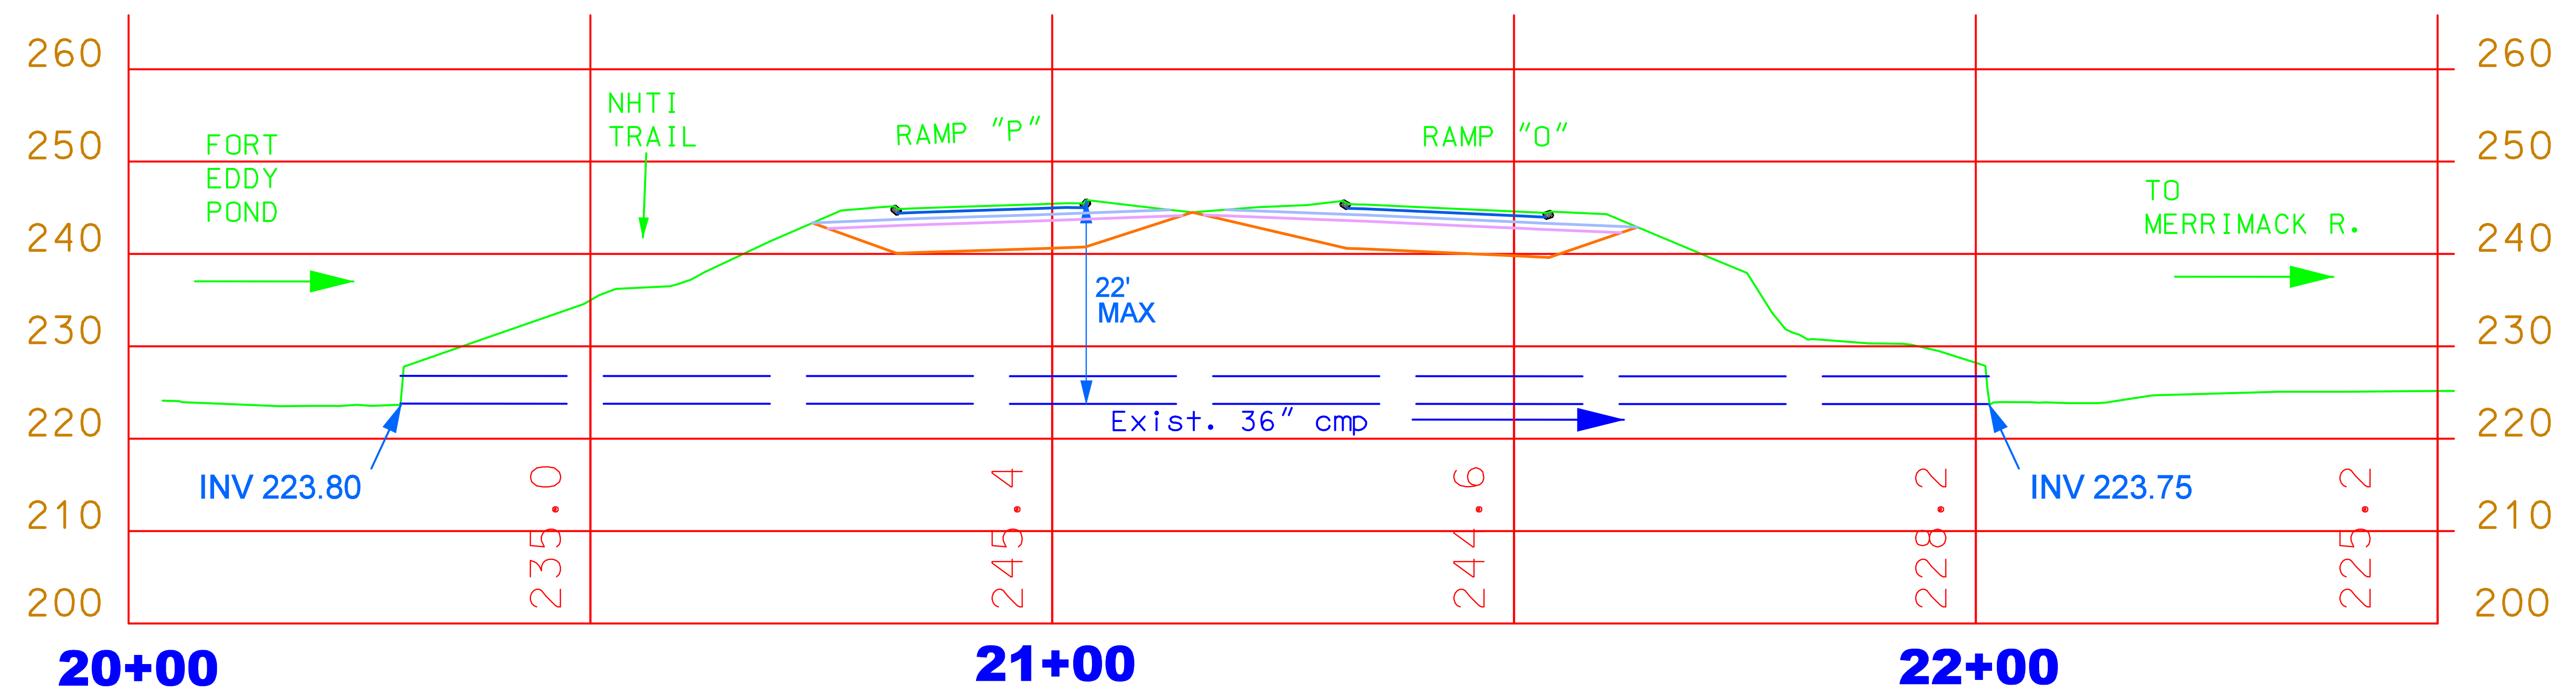


SDR PROCESSED	XX	DATE	XX	REVISIONS AFTER PROPOSAL	STATION	DESCRIPTION
NEW DESIGN	XX	DATE	XX			
SHEET CHECKED	XX	DATE	XX			
AS BUILT DETAILS		DATE				

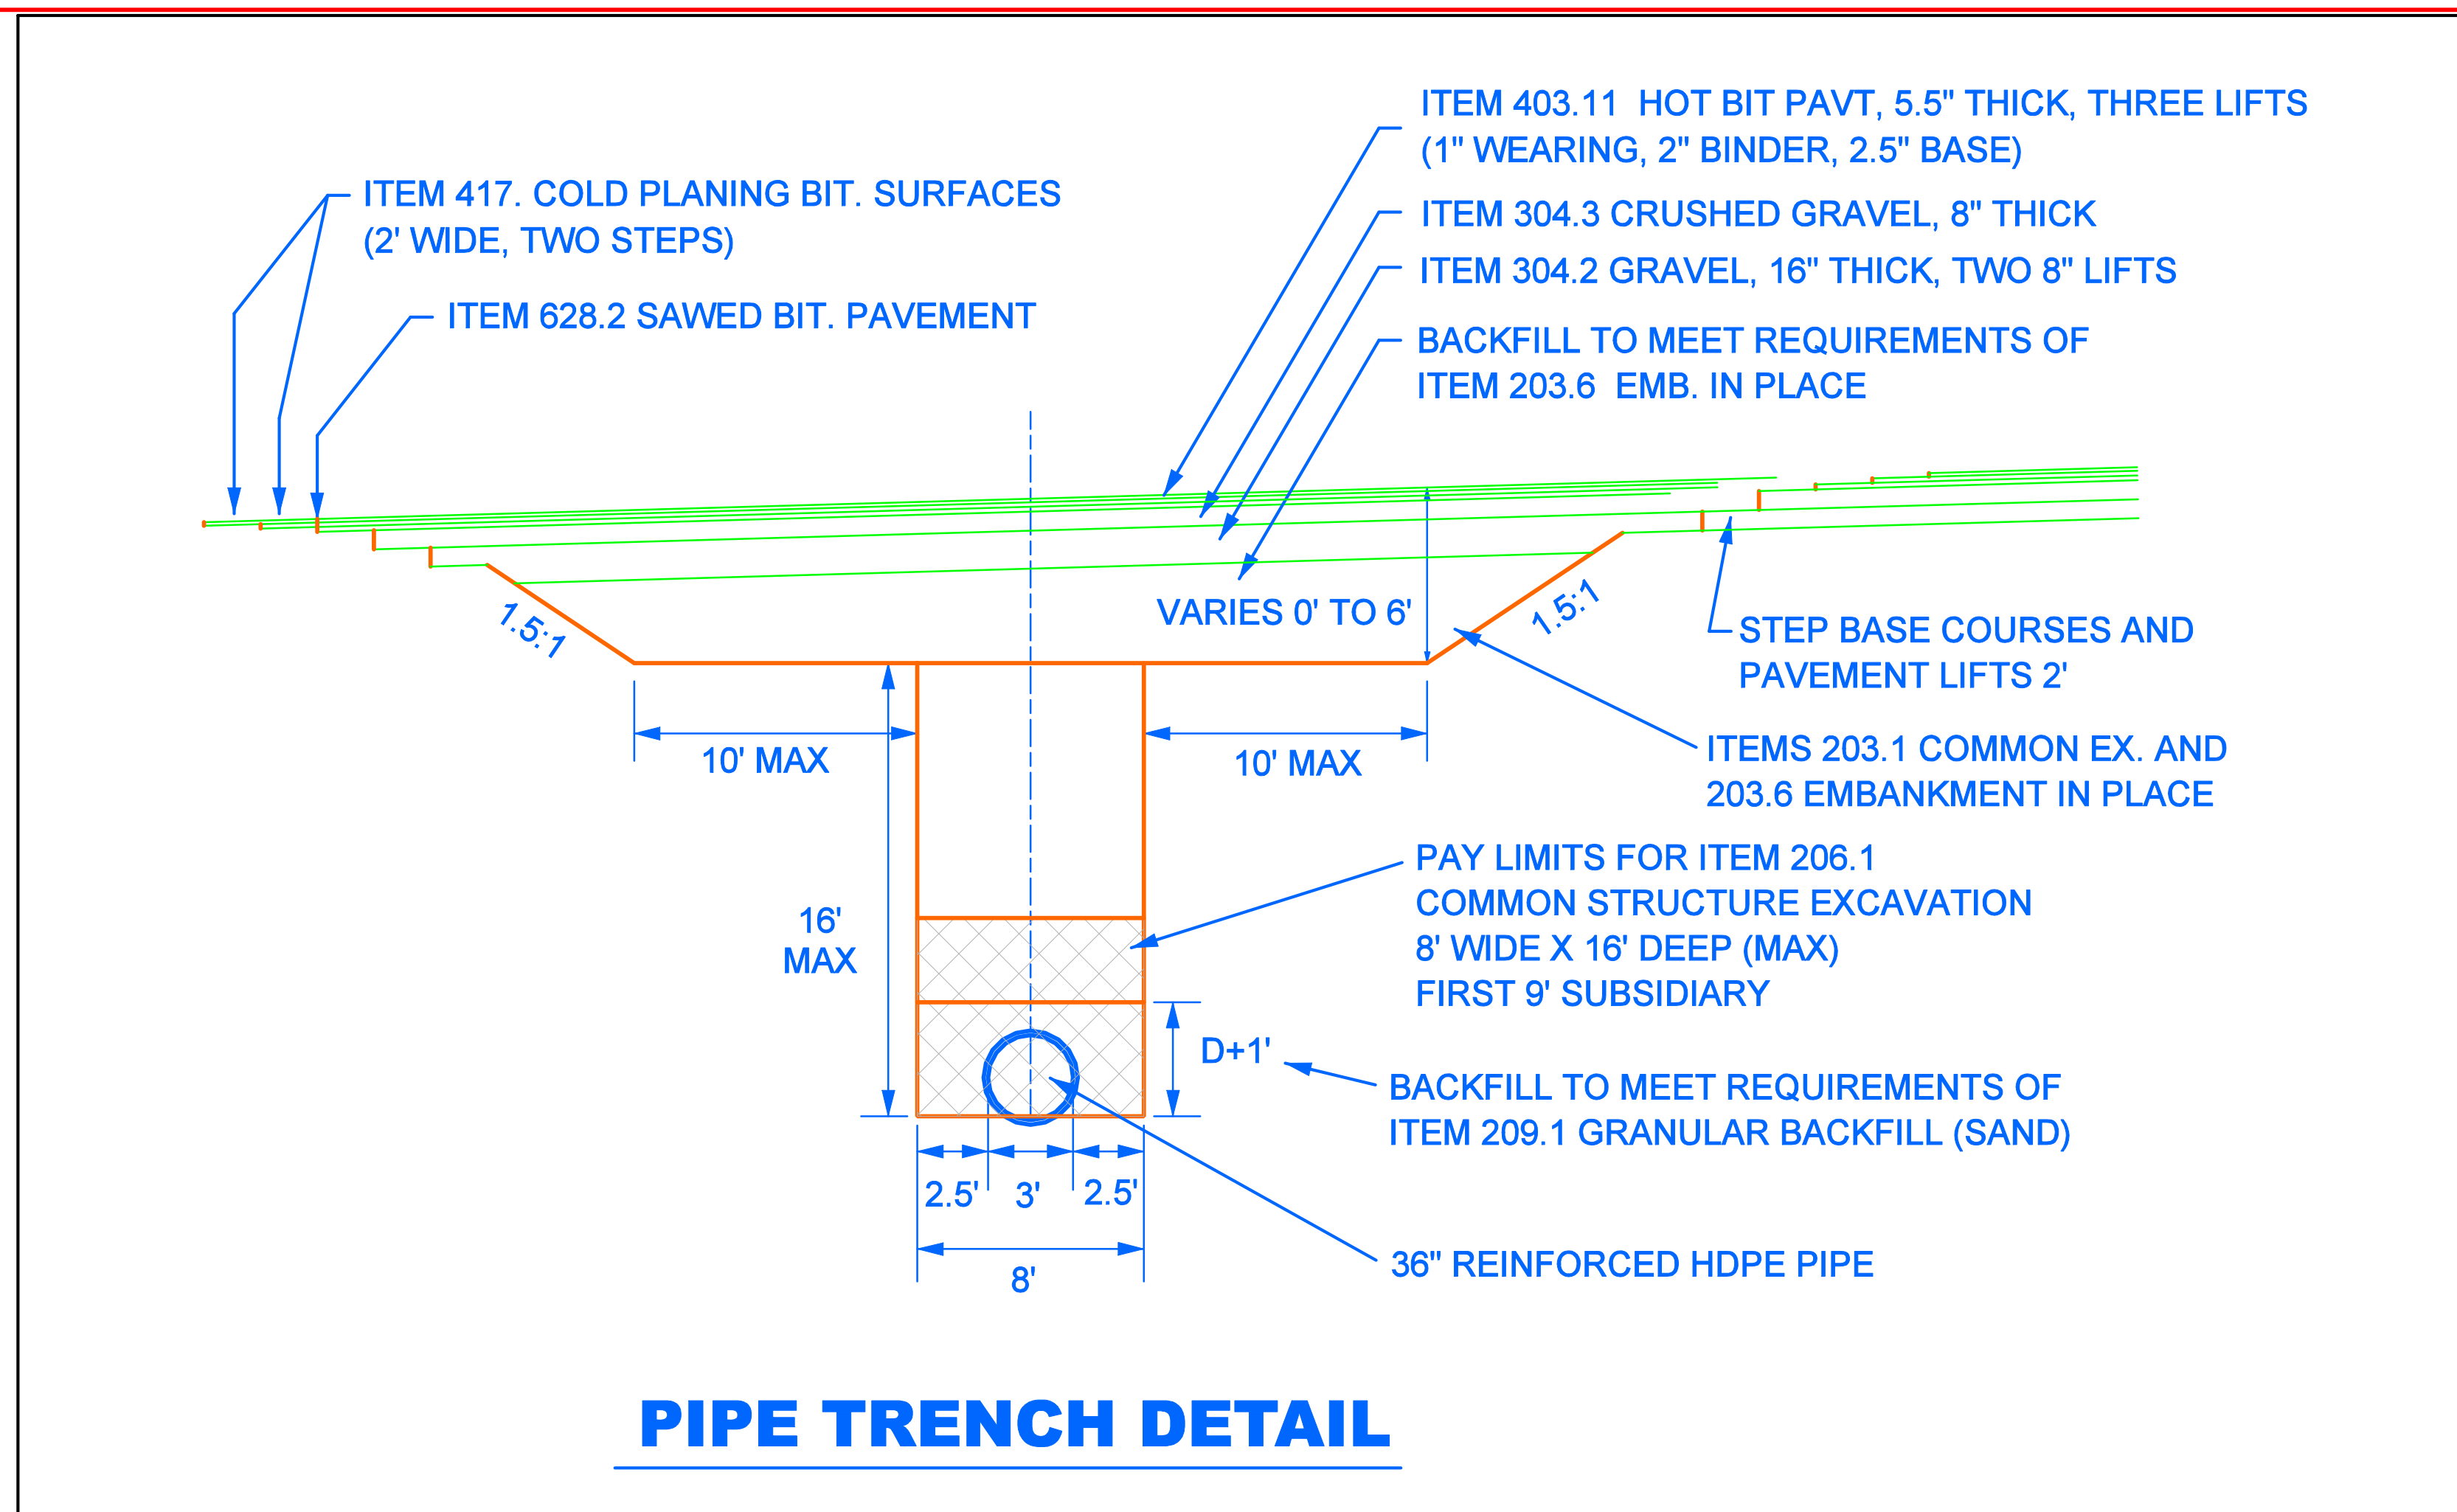

NGVD29 DATUM = 200

PROFILE ALONG EXISTING PIPE

PRELIMINARY PLANS
 SUBJECT TO CHANGE
 DATE 12/8/2008

STATE OF NEW HAMPSHIRE			
DEPARTMENT OF TRANSPORTATION • BUREAU OF HIGHWAY DESIGN			
CONCORD 15613			
STATEWIDE DRAINAGE REHAB			
I-393, EXIT 1, RAMPS O & P			
DGN	STATE PROJECT NO.	SHEET NO.	TOTAL SHEETS
Concord I393	15613	2	X