


Figure 1 – Typical Cross Section of Proposed ORT Facilities at Dover and Rochester

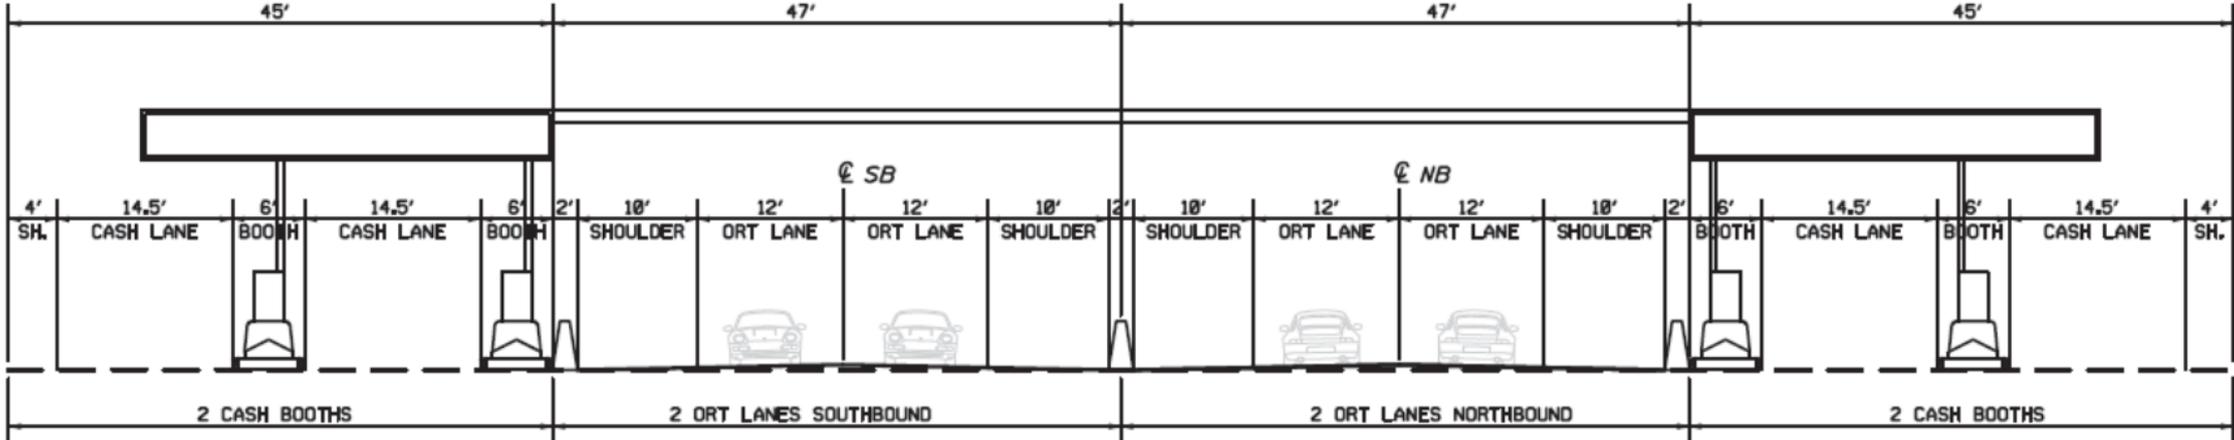

NOTE: CANOPY, GANTRY AND BOOTHS ARE DIAGRAMMATIC ONLY.

