


**"16-4" REDUCED EXIT #6 ON RAMP  
TYPICAL SECTION  
WITH 42" CONCRETE BARRIER**

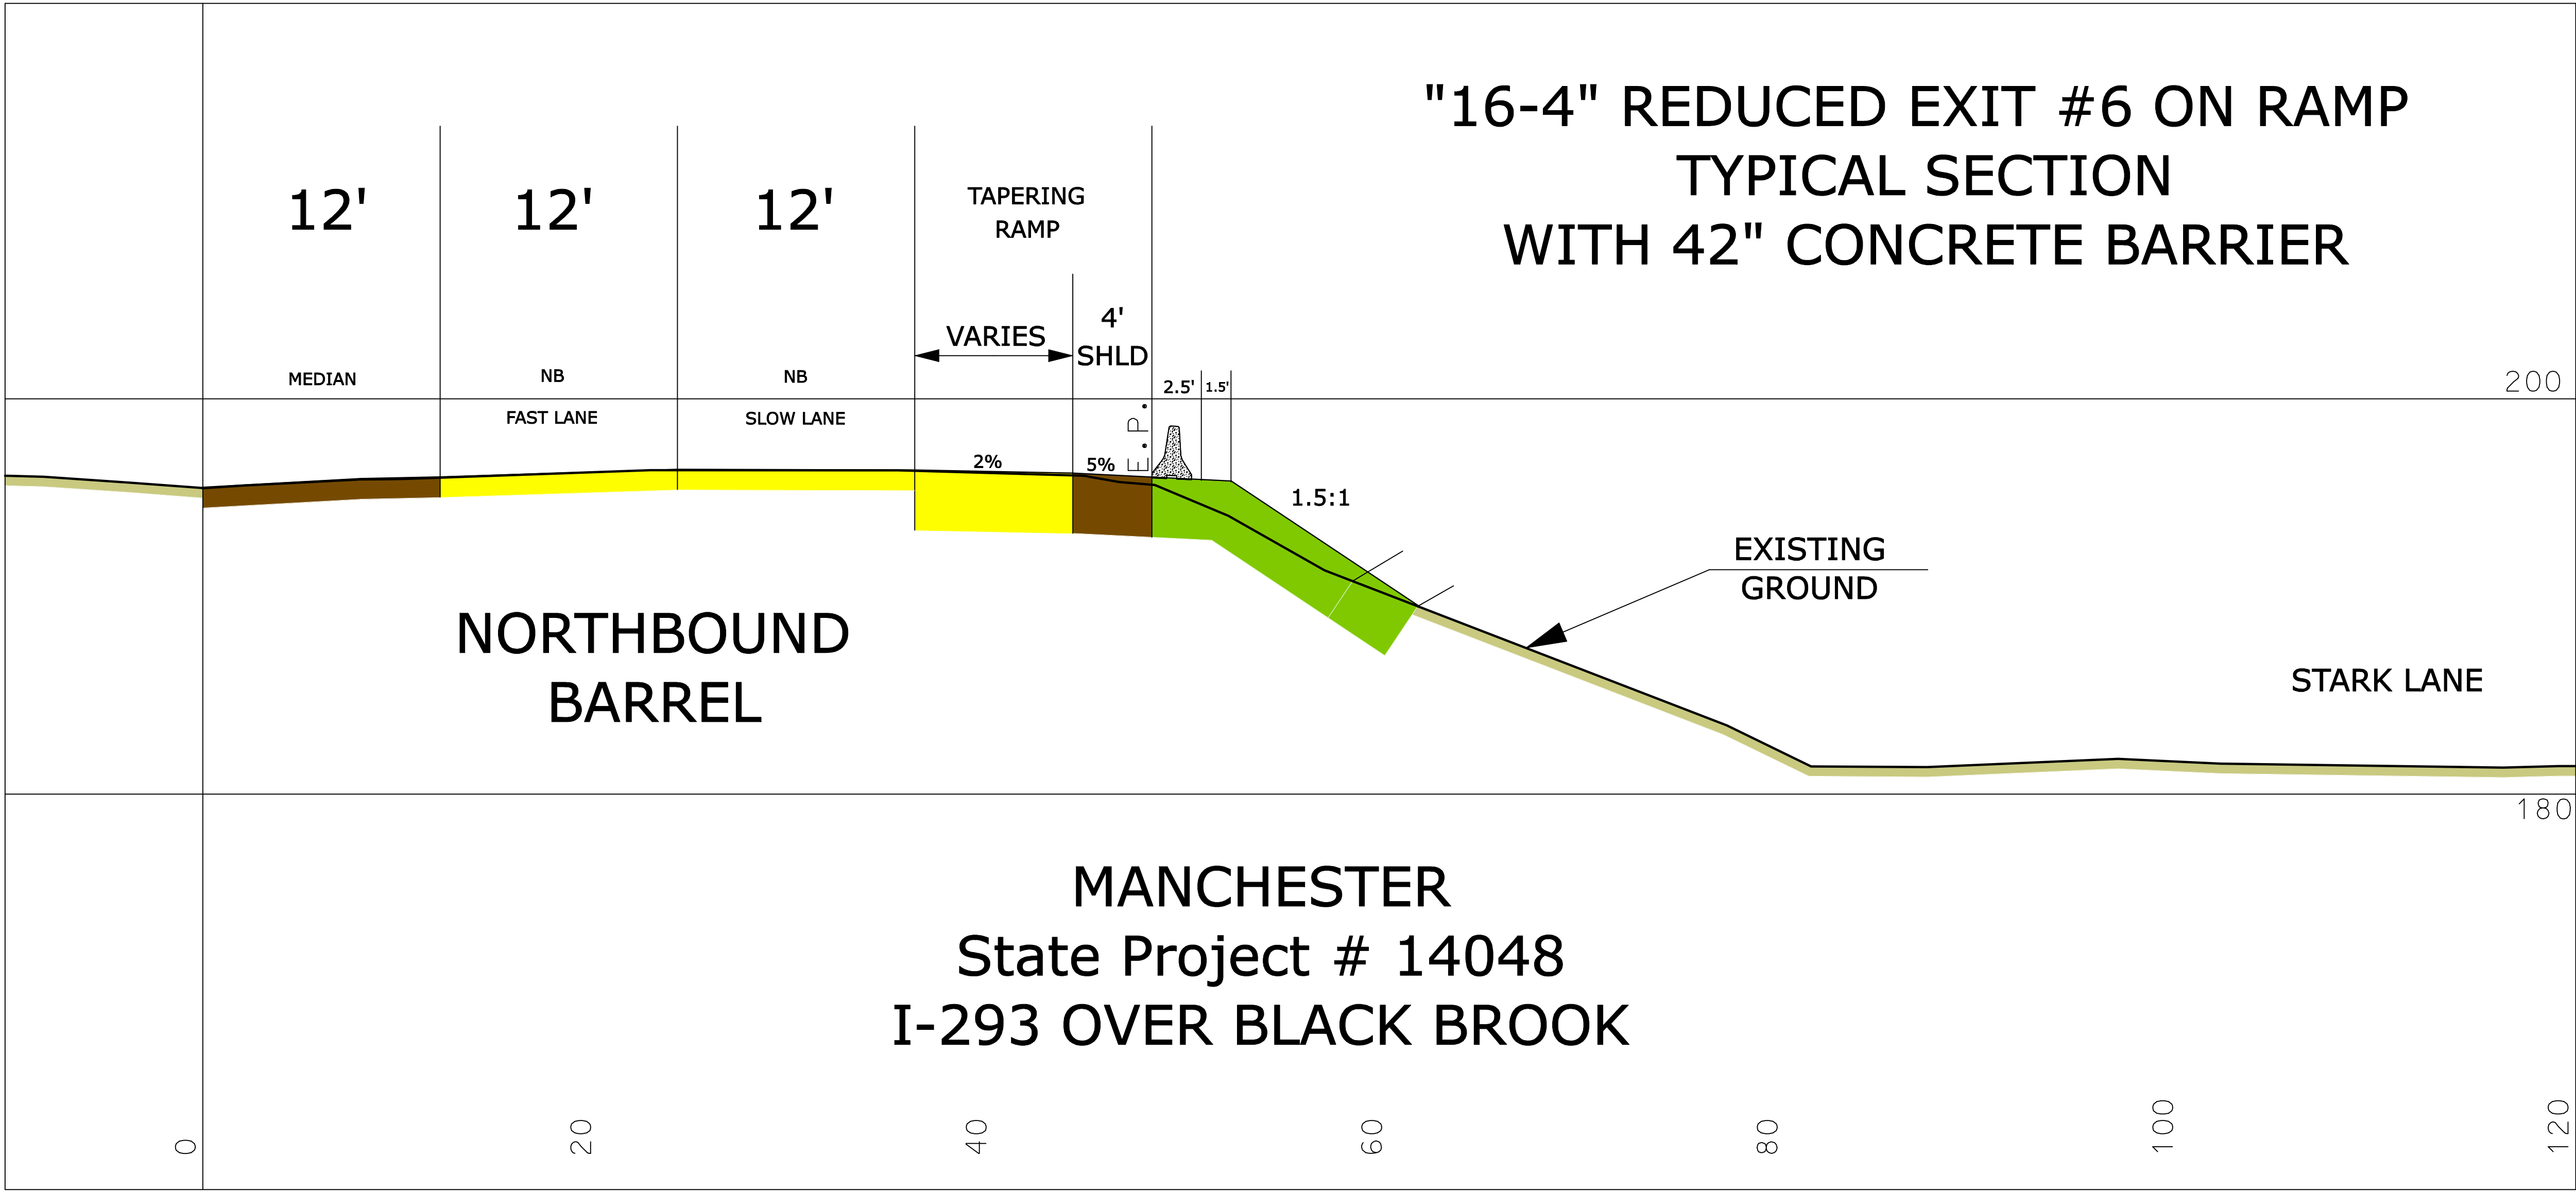

**NORTHBOUND  
BARREL**

**STARK LANE**

**MANCHESTER  
State Project # 14048  
I-293 OVER BLACK BROOK**

123+00

0

20

40

60

80

100

120

200

180