
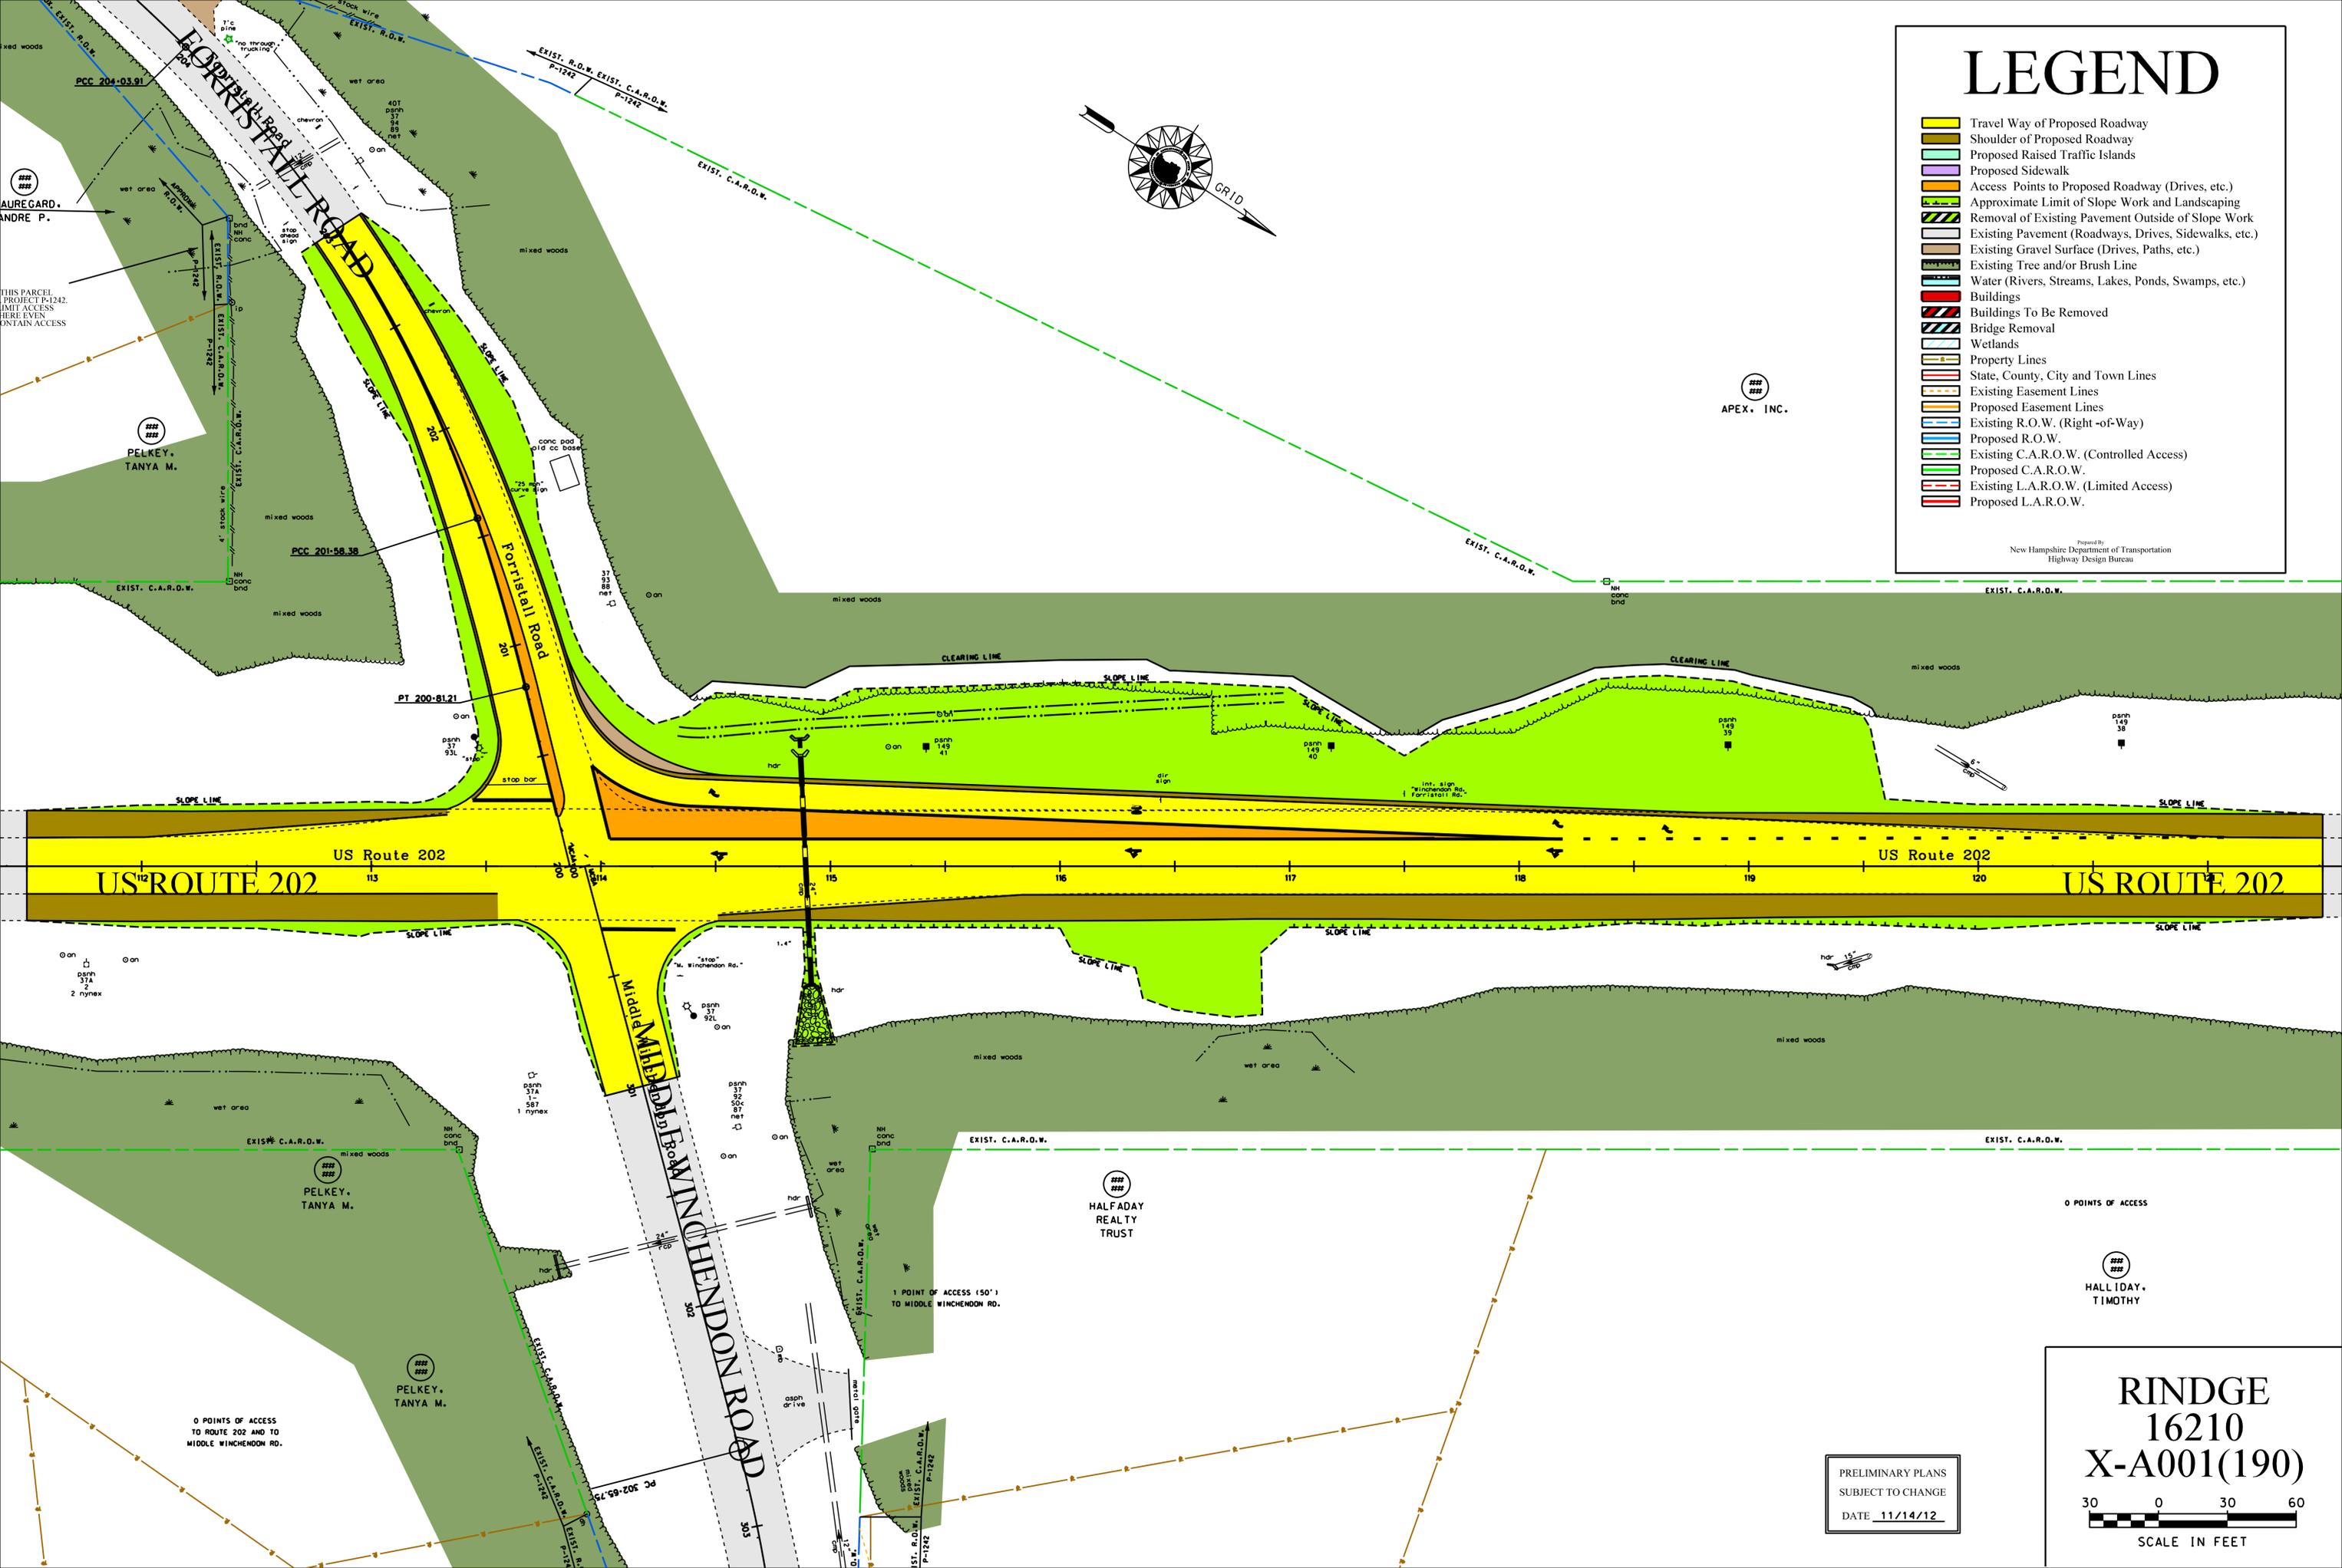


# LEGEND

- Travel Way of Proposed Roadway
- Shoulder of Proposed Roadway
- Proposed Raised Traffic Islands
- Proposed Sidewalk
- Access Points to Proposed Roadway (Drives, etc.)
- Approximate Limit of Slope Work and Landscaping
- Removal of Existing Pavement Outside of Slope Work
- Existing Pavement (Roadways, Drives, Sidewalks, etc.)
- Existing Gravel Surface (Drives, Paths, etc.)
- Existing Tree and/or Brush Line
- Water (Rivers, Streams, Lakes, Ponds, Swamps, etc.)
- Buildings
- Buildings To Be Removed
- Bridge Removal
- Wetlands
- Property Lines
- State, County, City and Town Lines
- Existing Easement Lines
- Proposed Easement Lines
- Existing R.O.W. (Right-of-Way)
- Proposed R.O.W.
- Existing C.A.R.O.W. (Controlled Access)
- Proposed C.A.R.O.W.
- Existing L.A.R.O.W. (Limited Access)
- Proposed L.A.R.O.W.

Prepared by  
New Hampshire Department of Transportation  
Highway Design Bureau

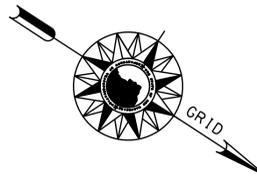

APEX, INC.

HALFADAY  
REALTY  
TRUST

0 POINTS OF ACCESS

HALLIDAY,  
TIMOTHY

0 POINTS OF ACCESS  
TO ROUTE 202 AND TO  
MIDDLE WINCHENDON RD.

PRELIMINARY PLANS  
SUBJECT TO CHANGE  
DATE 11/14/12

RINDGE  
16210  
X-A001(190)

