

REVISIONS AFTER PROPOSAL

STATION

STATION

DATE

NUMBER

DATE 07/03/06

SDR PROCESSED PLAN PREP. DATE 07/03/06

DESCRIPTION

STATION

STATION

DATE

NUMBER

DATE 07/03/06

NEW DESIGN TEAM JOHNSON DATE 5/07

DESCRIPTION

STATION

STATION

DATE

NUMBER

DATE 07/03/06

SHEET CHECKED E. MILLIKEN DATE 5/07

DESCRIPTION

STATION



STATION

DATE

NUMBER

DATE 07/03/06

AS BUILT DETAILS DATE

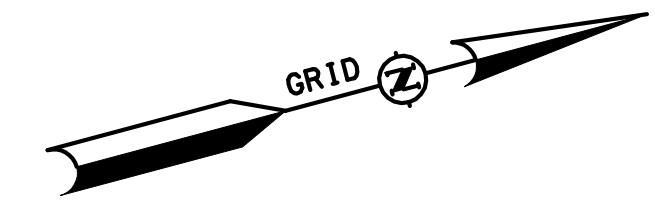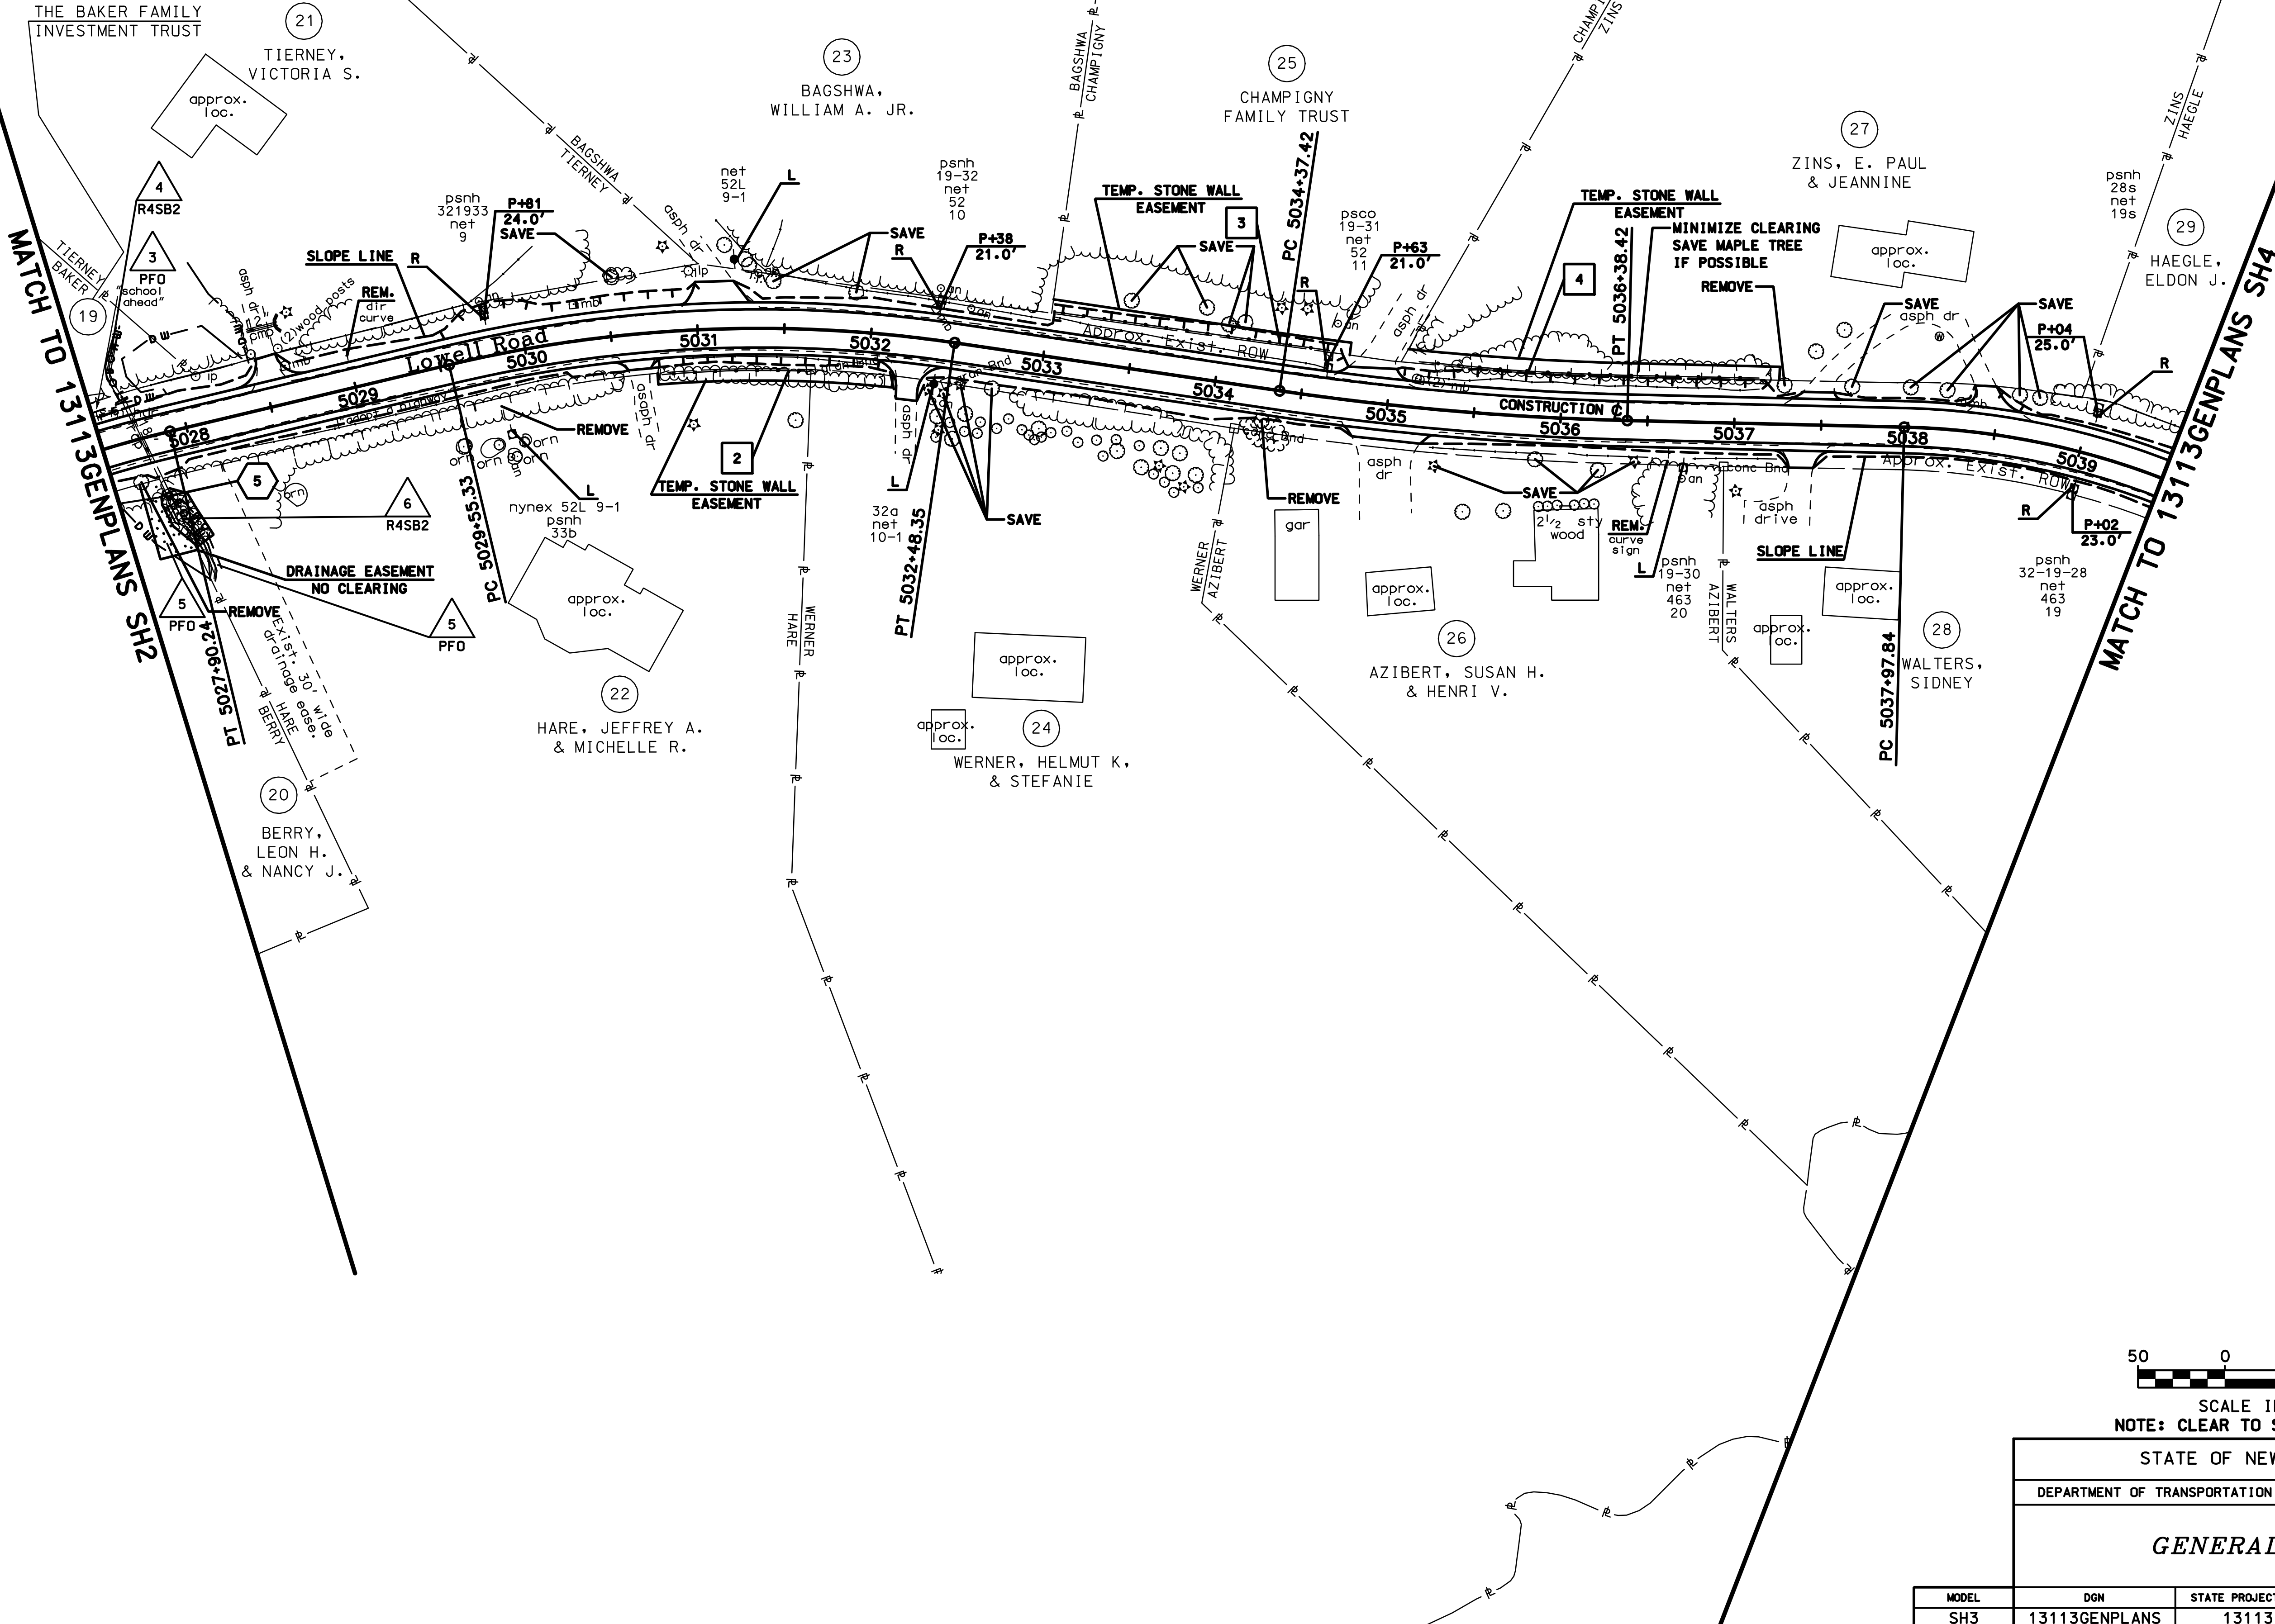

SCALE IN FEET  
NOTE: CLEAR TO SLOPE LINE ONLY

STATE OF NEW HAMPSHIRE  
DEPARTMENT OF TRANSPORTATION • BUREAU OF HIGHWAY DESIGN

**GENERAL PLANS**

MODEL	DGN	STATE PROJECT NO.	SHEET NO.	TOTAL SHEETS
SH3	13113GENPLANS	13113	20	118