


SDR PROCESSED	PLAN PREP.	DATE	07/03/06
NEW DESIGN	TEAM JOHNSON	DATE	5/07
SHEET CHECKED	E. MILLIKEN	DATE	5/07
AS BUILT DETAILS		DATE	

MATCH TO 13113GENPLANS SH3

MATCH TO 13113GENPLANS SH5

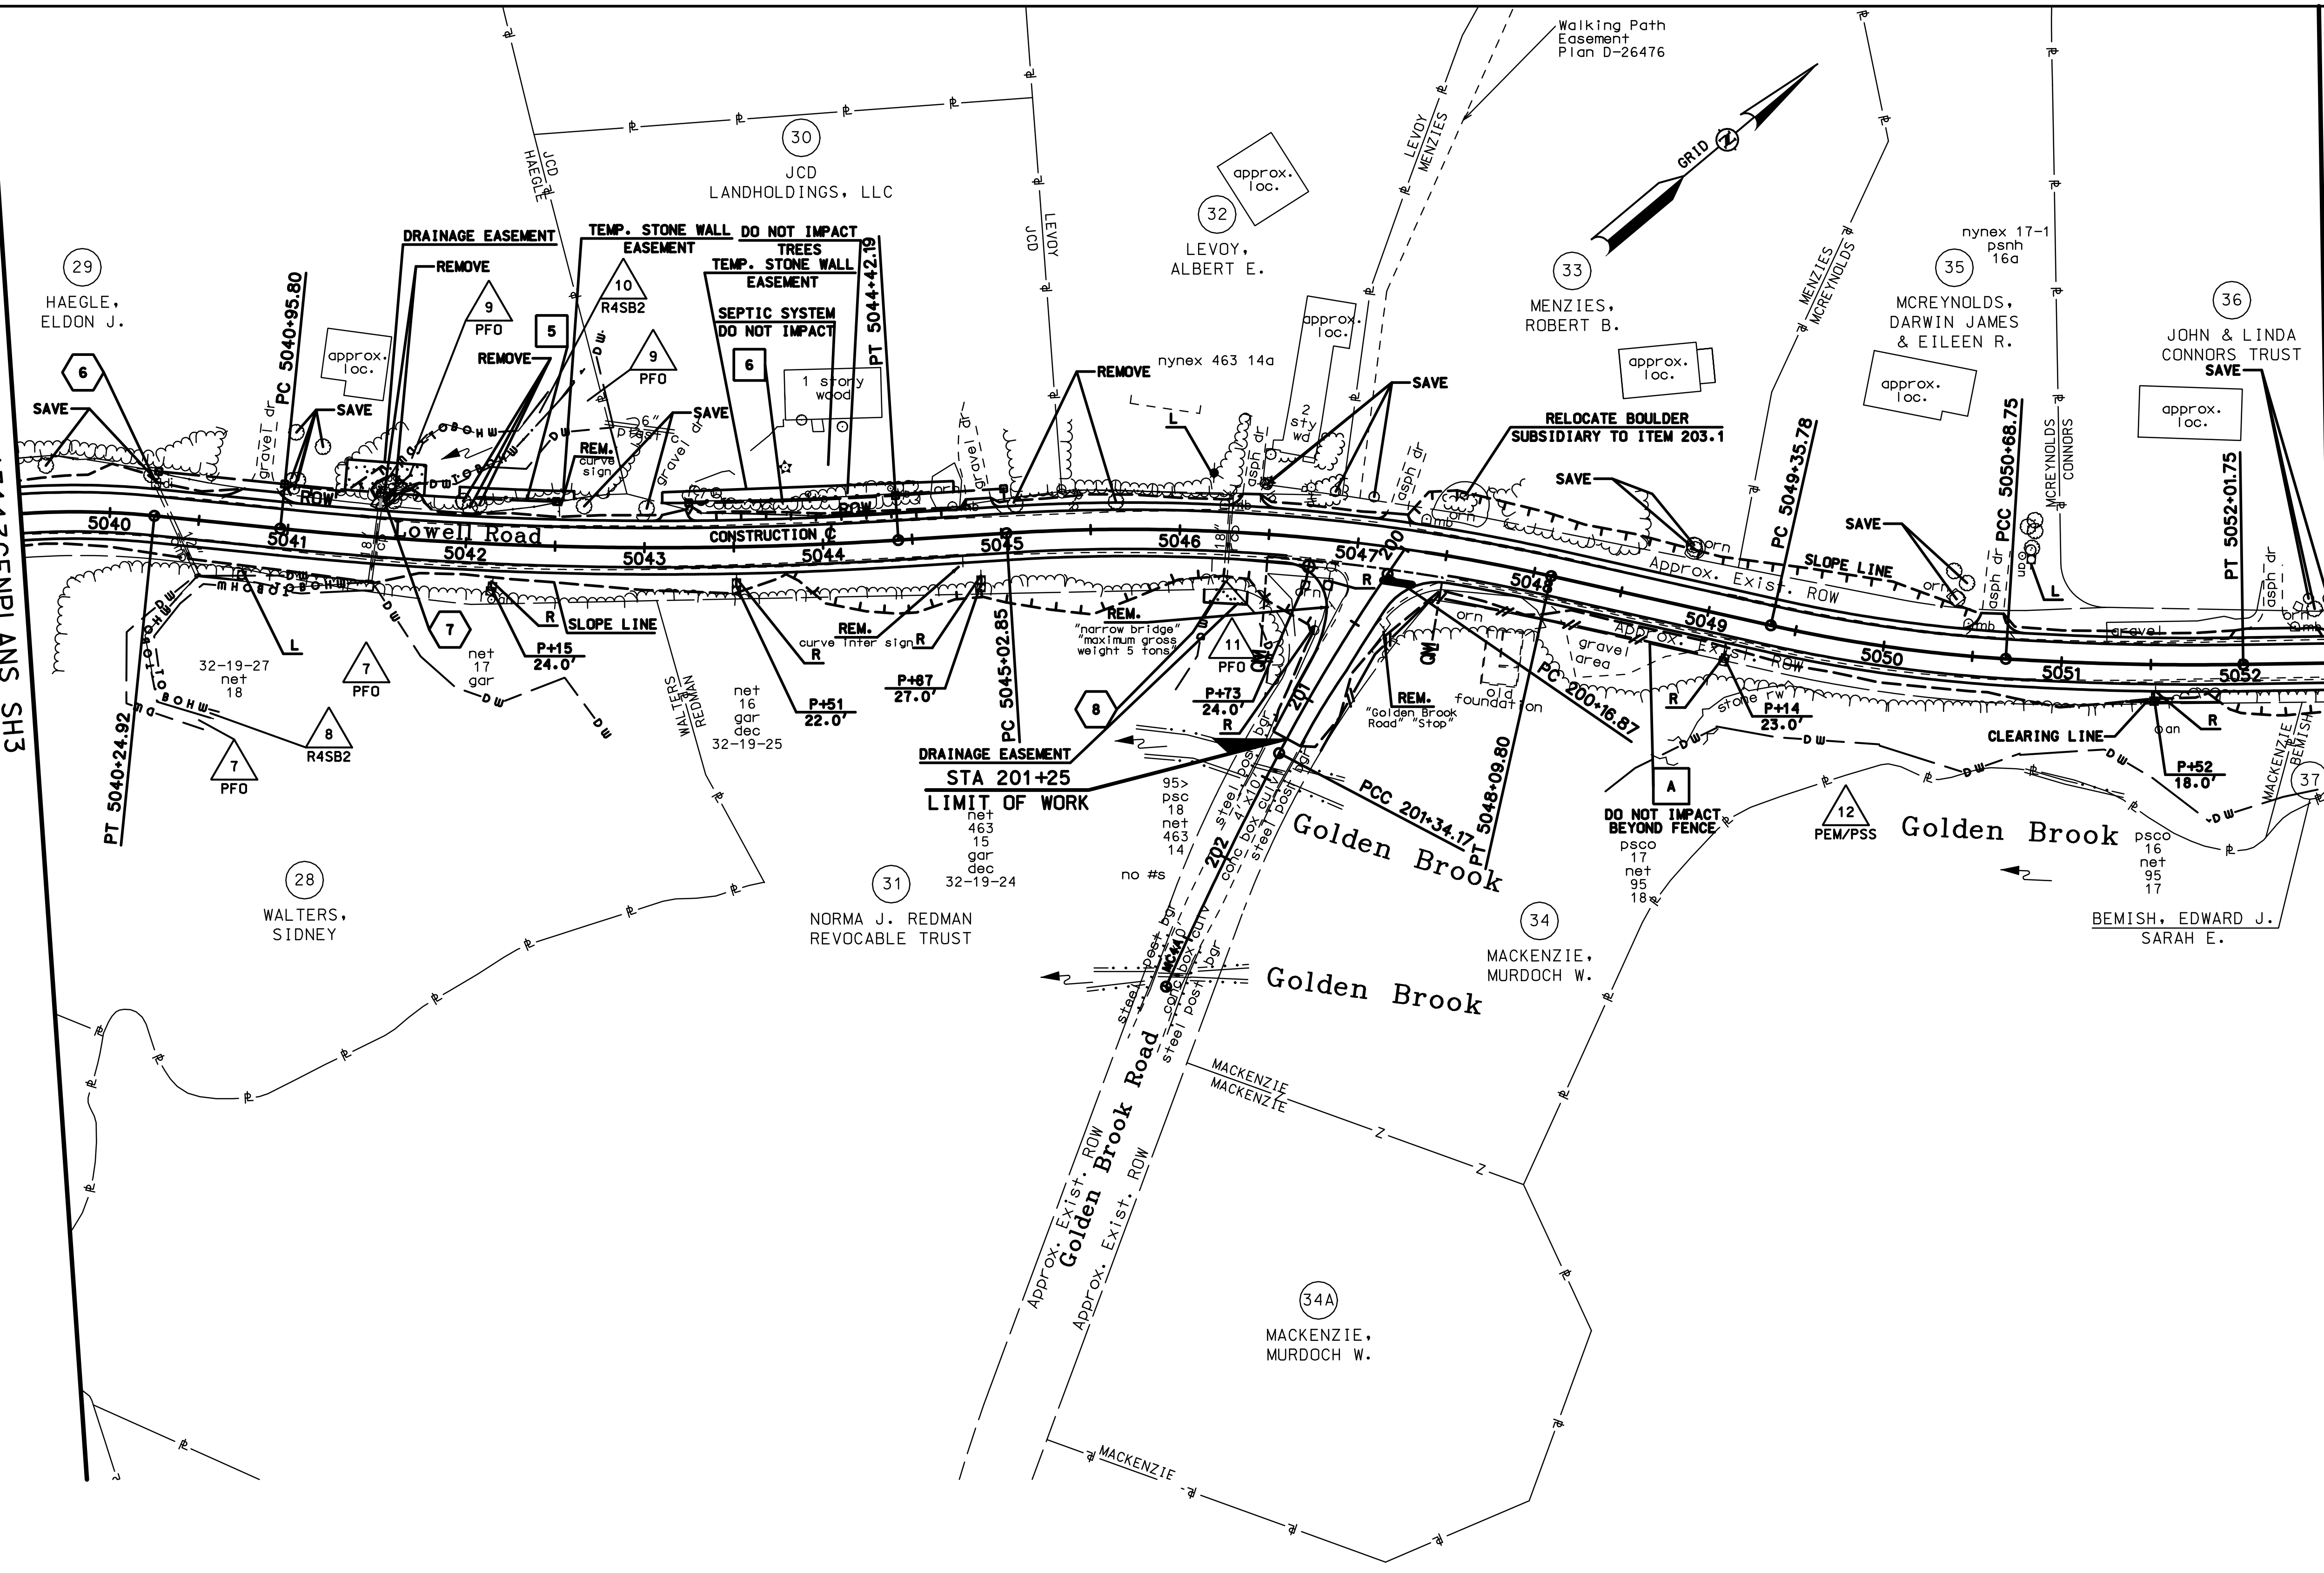

SCALE IN FEET
NOTE: CLEAR TO SLOPE LINE ONLY

STATE OF NEW HAMPSHIRE
DEPARTMENT OF TRANSPORTATION • BUREAU OF HIGHWAY DESIGN

GENERAL PLANS

MODEL	DGN	STATE PROJECT NO.	SHEET NO.	TOTAL SHEETS
SH4	13113GENPLANS	13113	21	118