
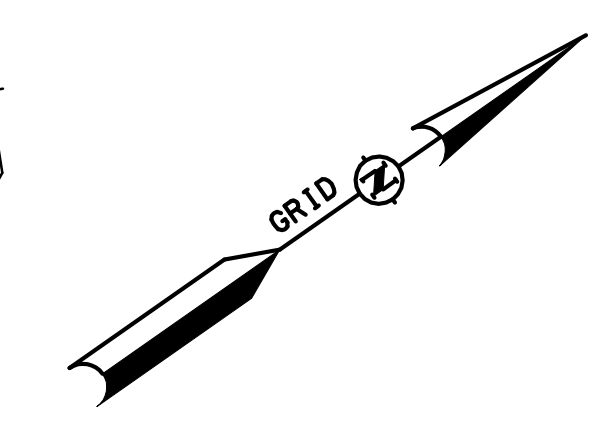


SDR PROCESSED	PLAN PREP.	DATE	07/03/06
NEW DESIGN	TEAM JOHNSON	DATE	5/07
SHEET CHECKED	E. MILLIKEN	DATE	5/07
AS BUILT DETAILS		DATE	

REVISIONS AFTER PROPOSAL	STATION	DESCRIPTION

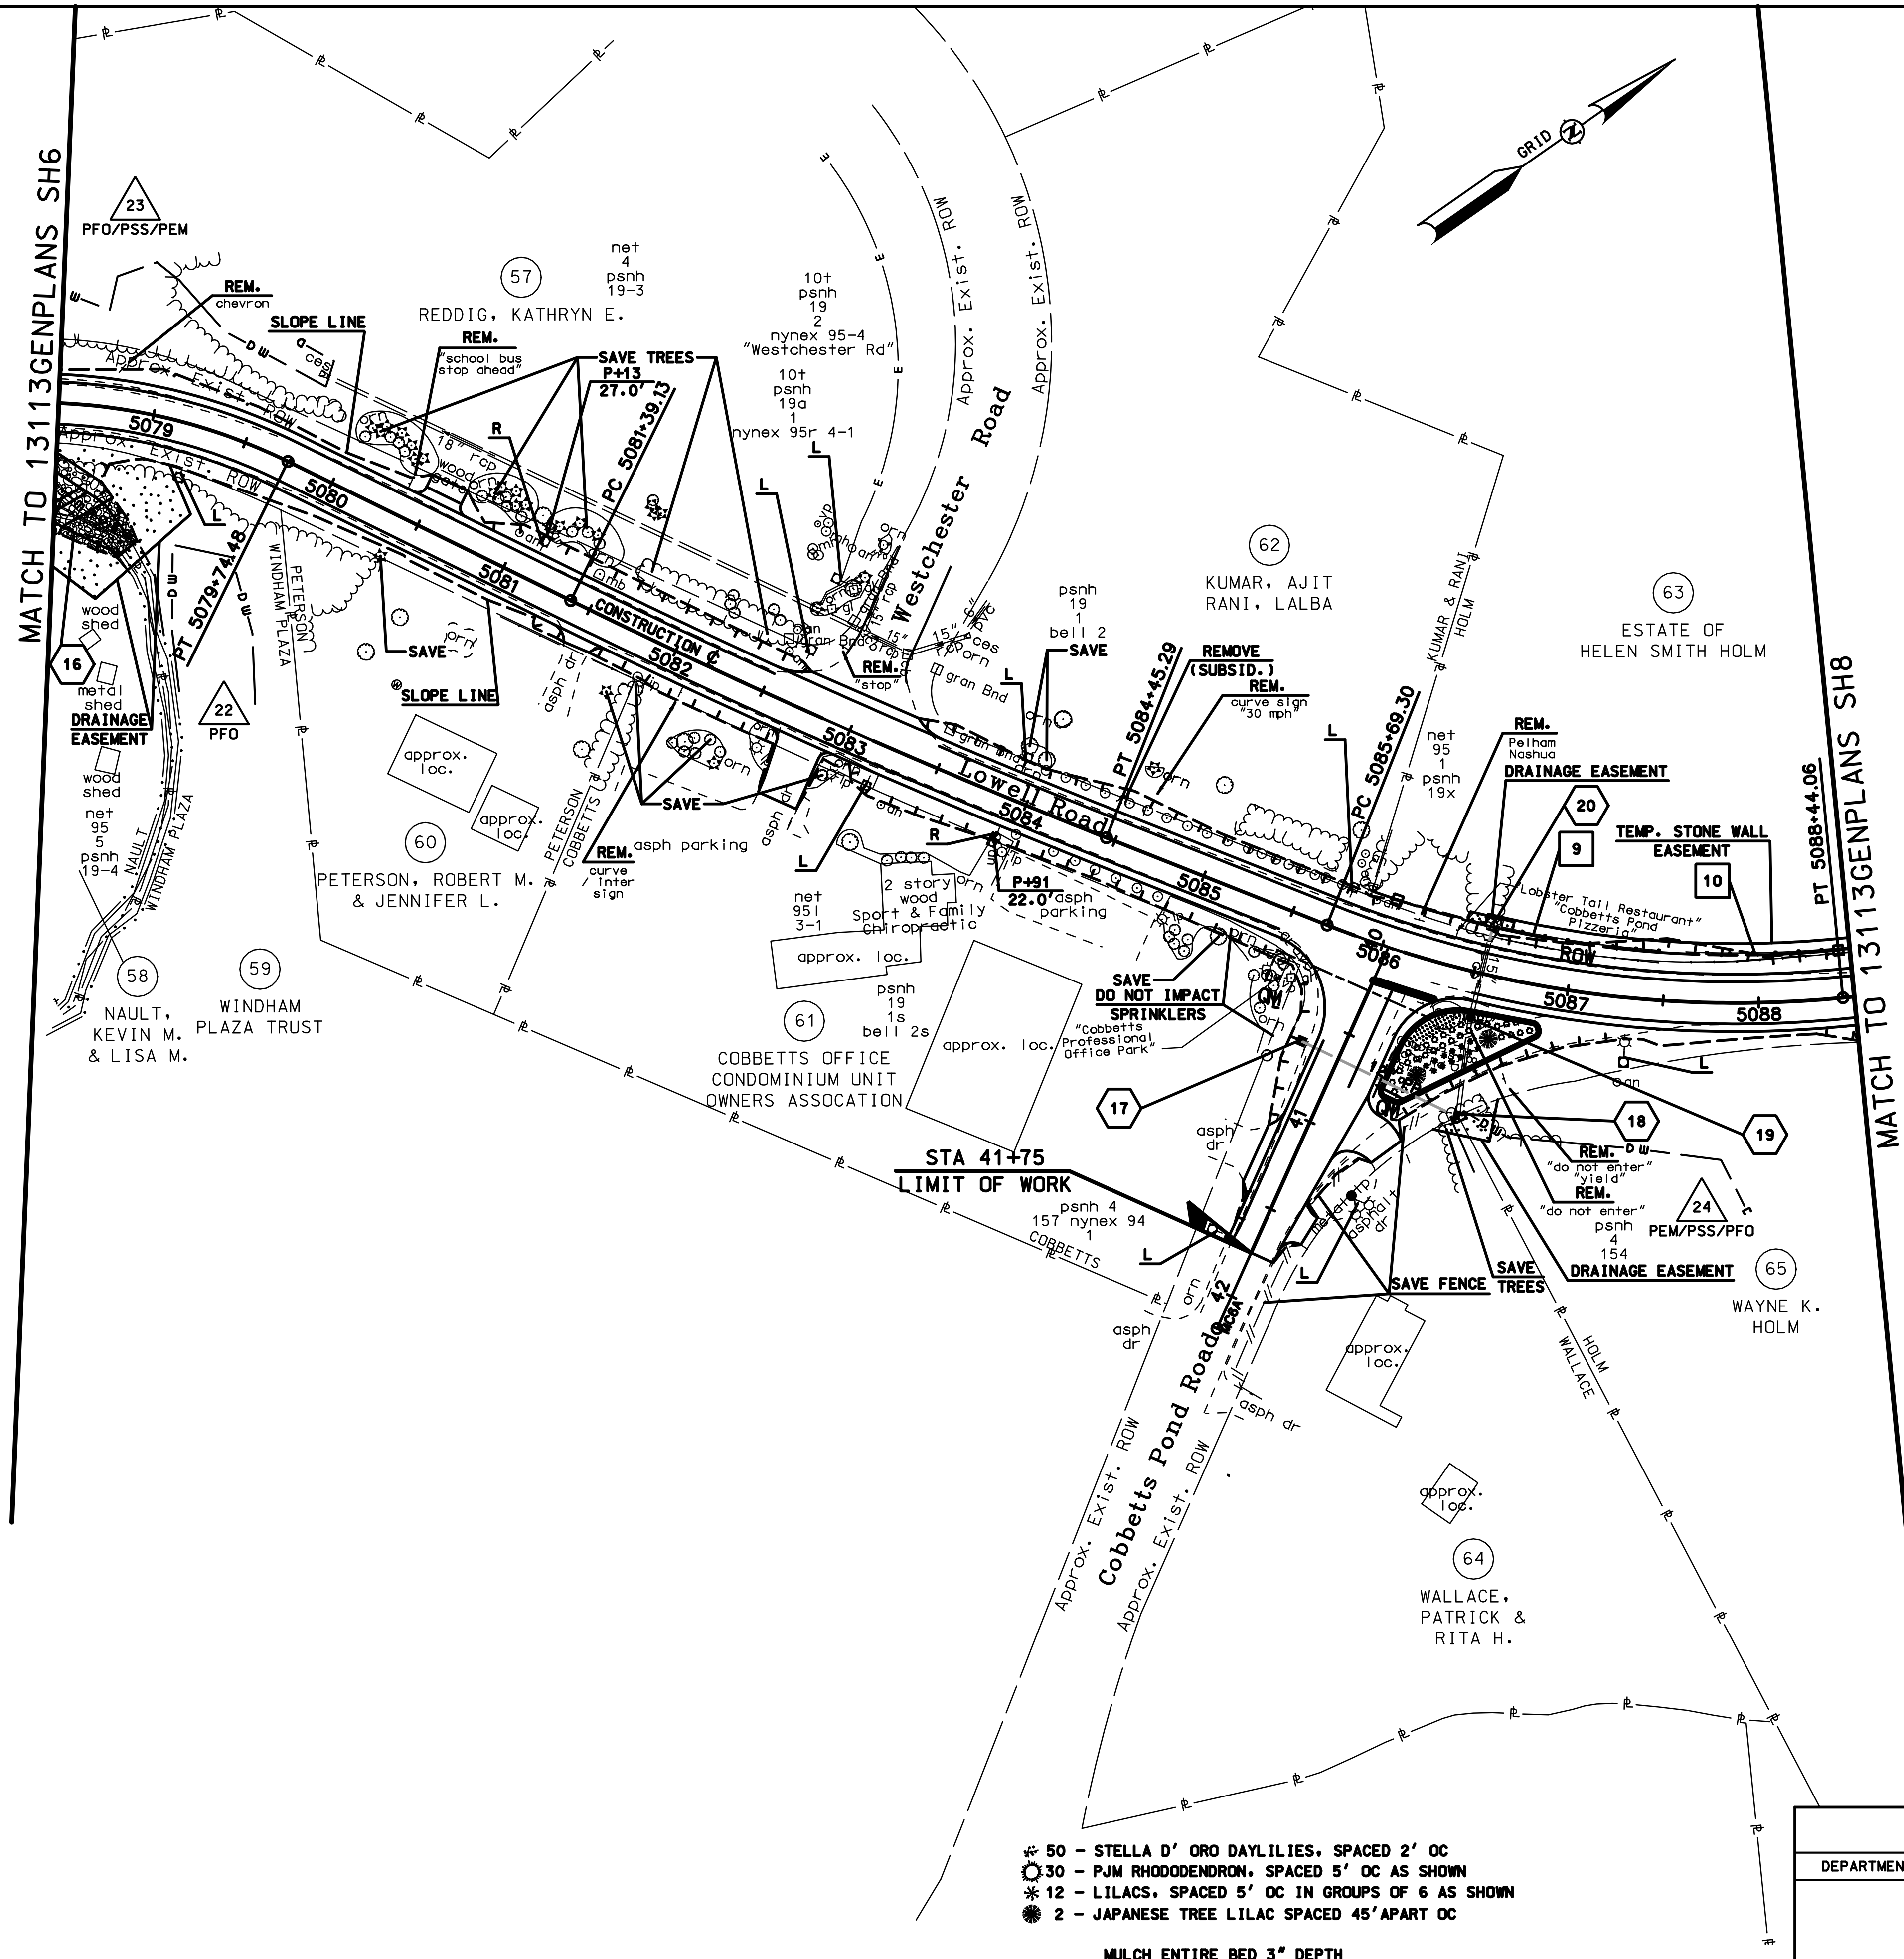

SCALE IN FEET  
NOTE: CLEAR TO SLOPE LINE ONLY

- \* 50 - STELLA D' ORO DAYLILIES, SPACED 2' OC
- ⊙ 30 - PJM RHODODENDRON, SPACED 5' OC AS SHOWN
- \* 12 - LILACS, SPACED 5' OC IN GROUPS OF 6 AS SHOWN
- 2 - JAPANESE TREE LILAC SPACED 45' APART OC

MULCH ENTIRE BED 3" DEPTH

STATE OF NEW HAMPSHIRE  
DEPARTMENT OF TRANSPORTATION • BUREAU OF HIGHWAY DESIGN

**GENERAL PLANS**

MODEL	DGN	STATE PROJECT NO.	SHEET NO.	TOTAL SHEETS
SH7	13113GENPLANS	13113	24	118