
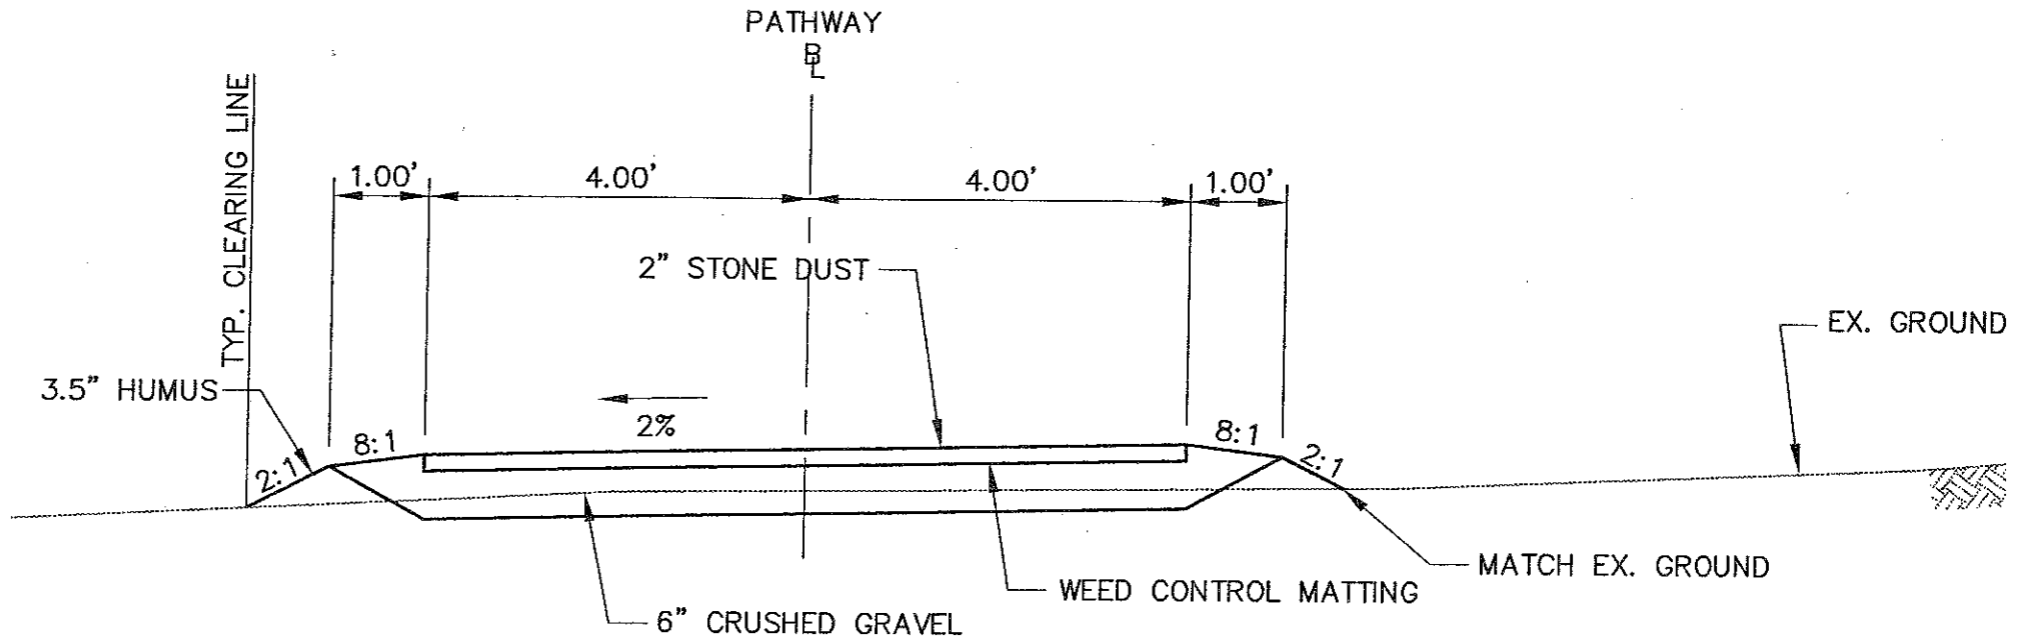


**TOWN OF WOLFEBORO
PATHWAYS COMMITTEE
SEWALL WOODS ENHANCED TRAIL PROJECT
TYPICAL CROSS SECTIONS**

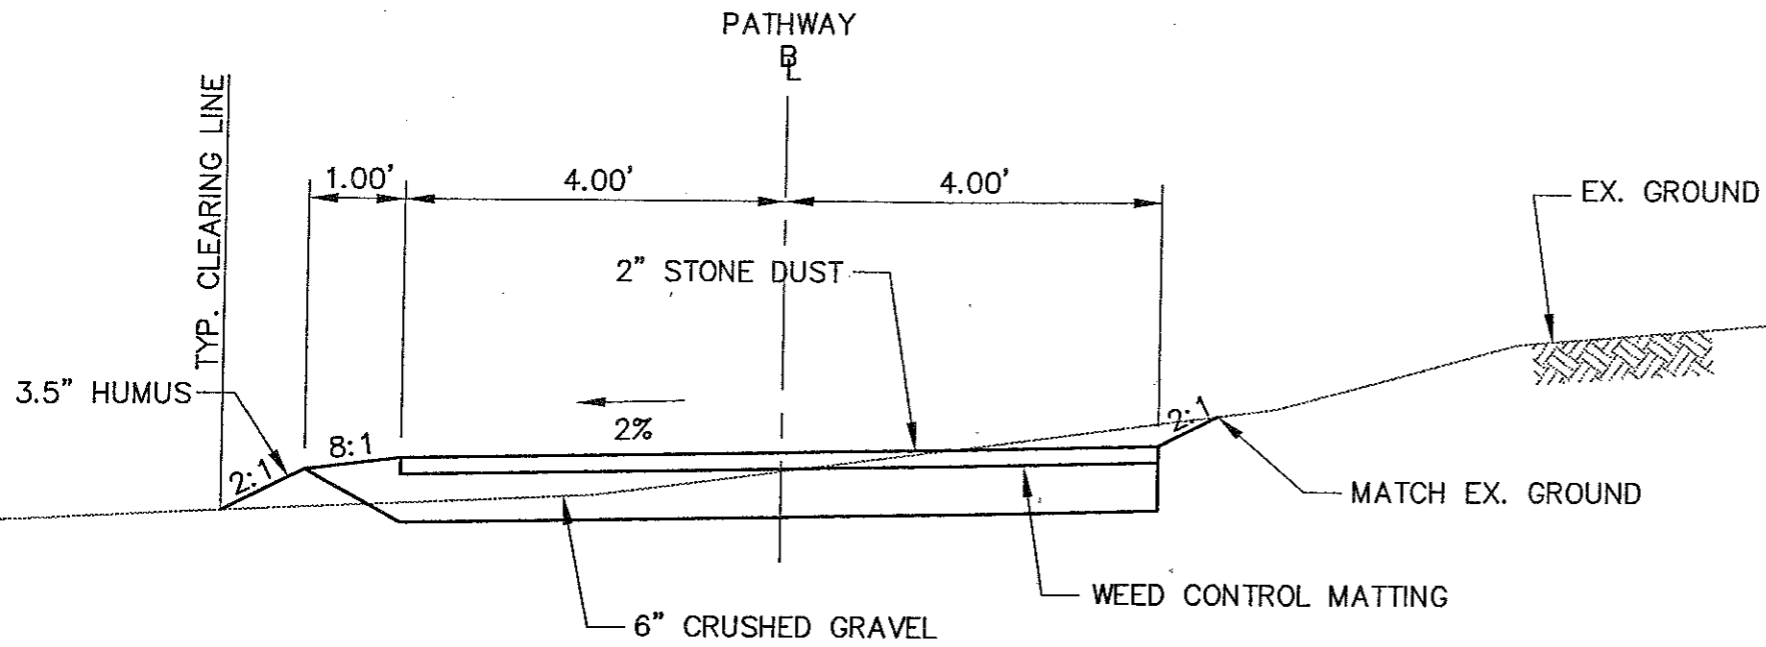

TYPICAL PATHWAY SECTION