


\\Mhfi01\JOB\2017\1E2X79002 - NHDOT - Approach Plan Study\600 Discipline\620 - GIS\Drawings\ArchMap\Laconia Municipal\CL_Airspace_Zoning_24x36

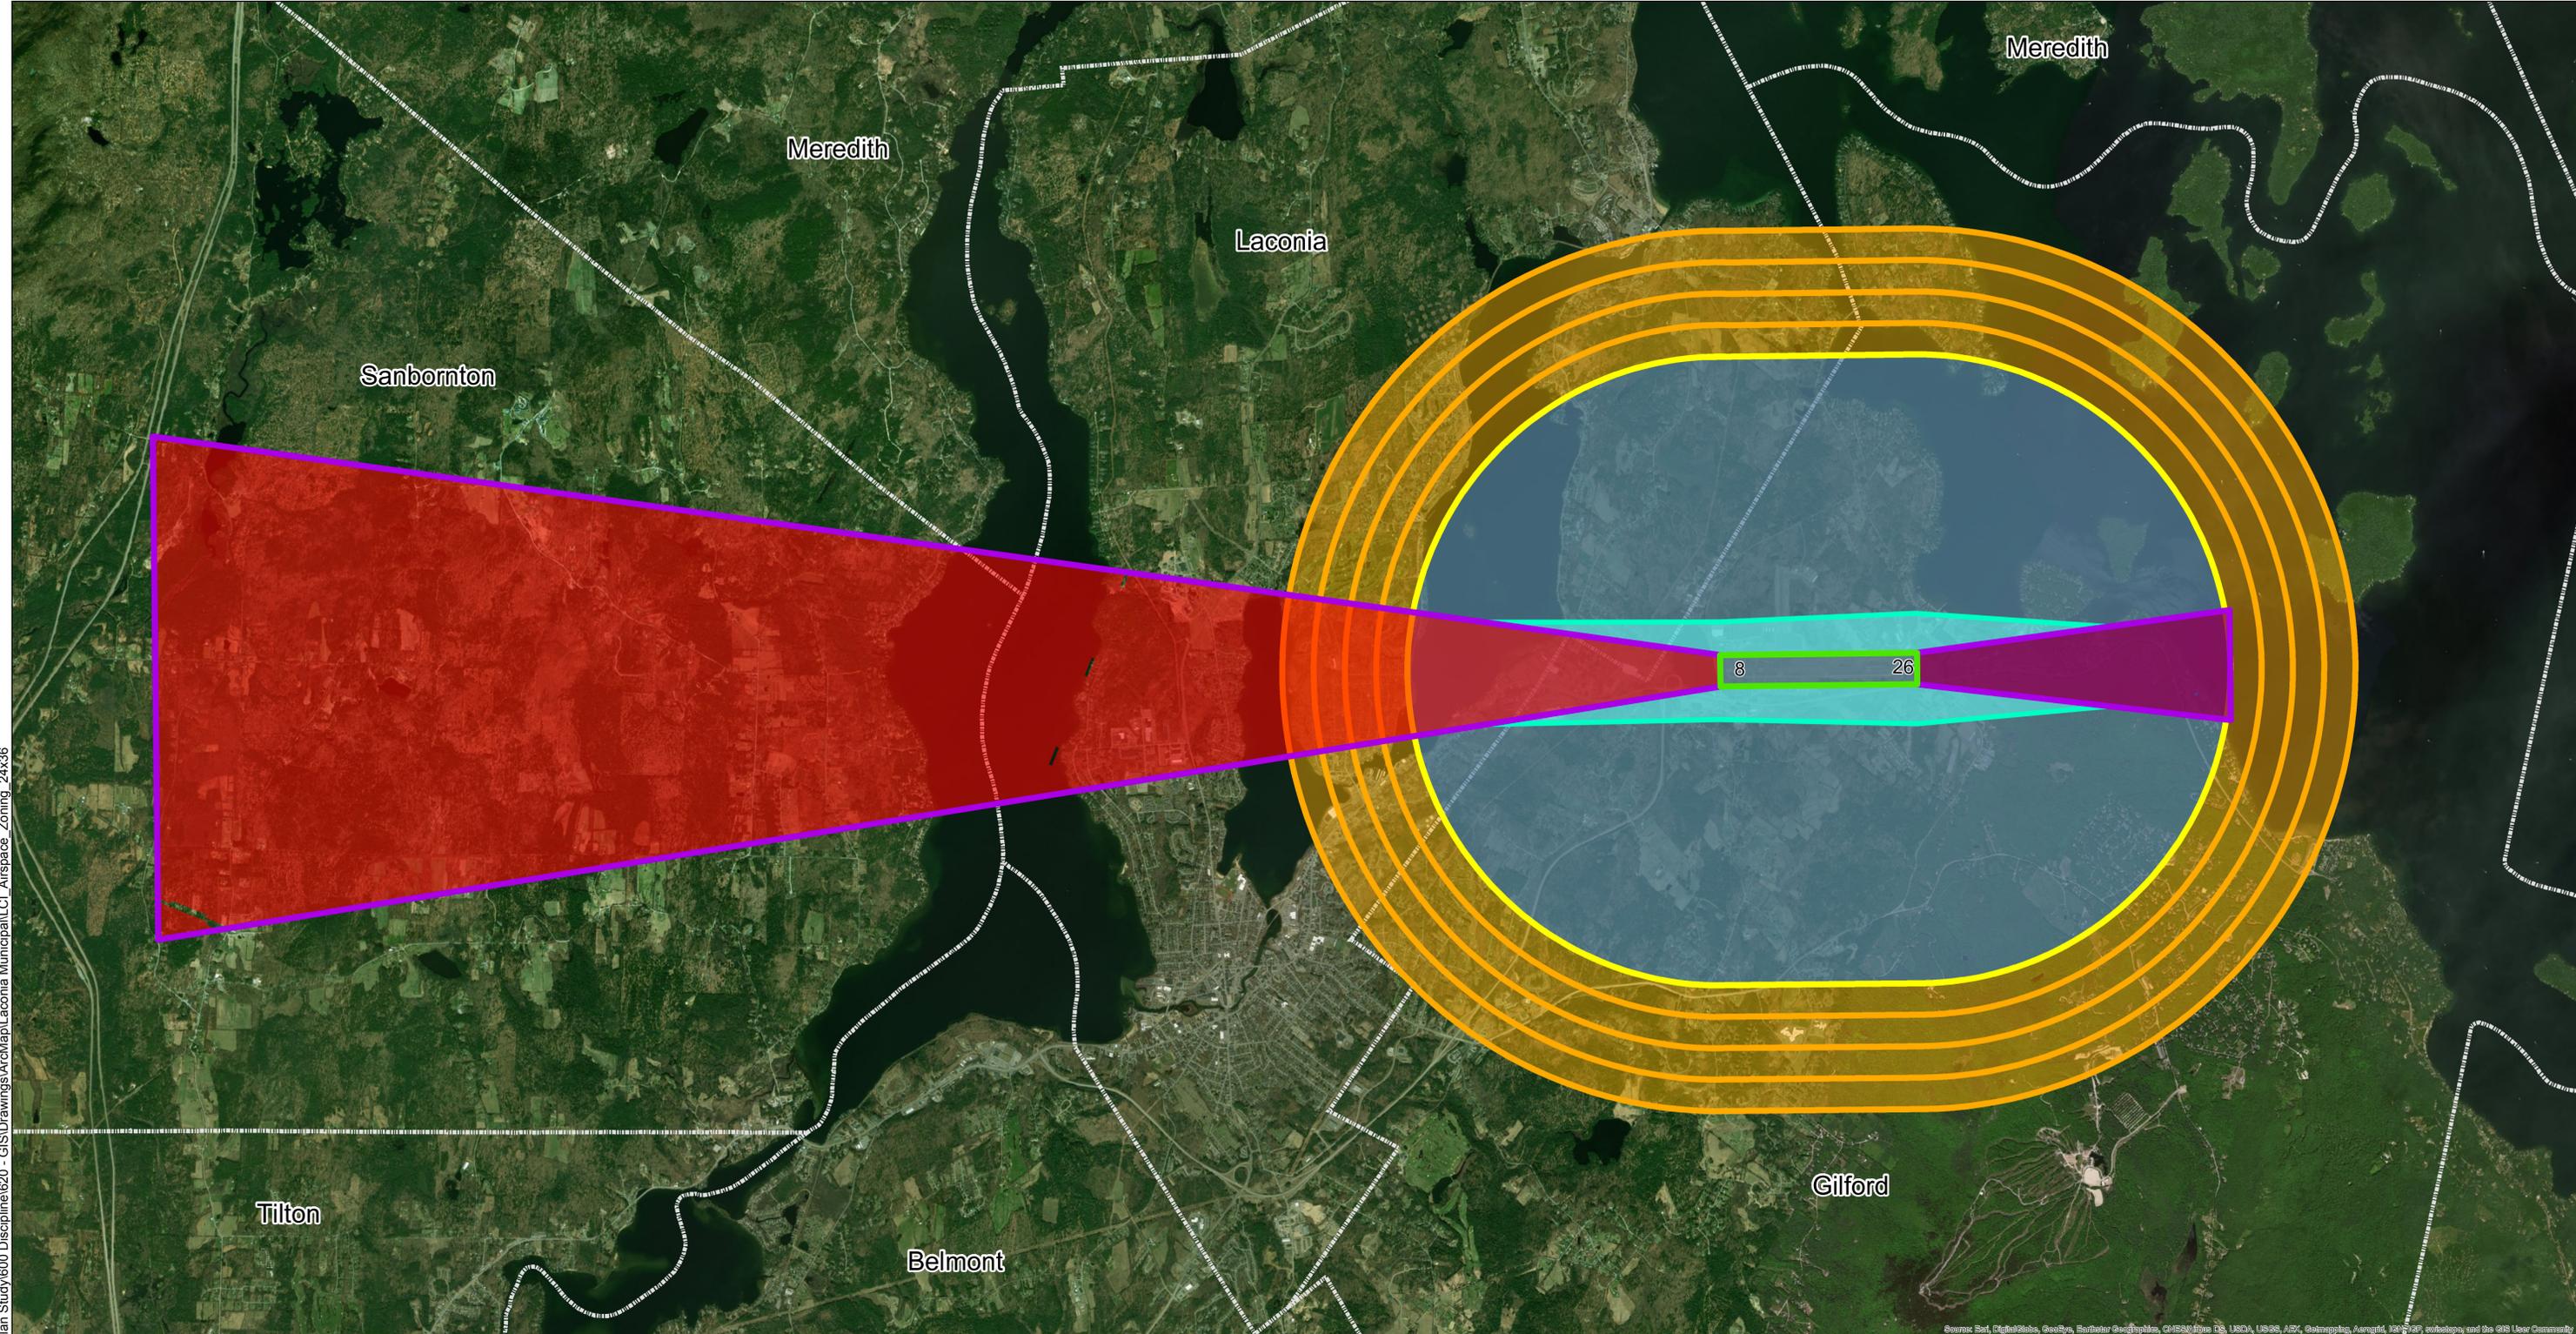


Legend

- Part 77 Primary
- Part 77 Approach
- Part 77 Transitional
- Part 77 Horizontal
- Part 77 Conical
- Town Boundaries
- Precision Instrument Approach Zone
- Nonprecision Instrument Approach Zone
- Transitional Zone
- Horizontal Zone
- Conical Zone

NOTE:

1. PLAN PREPARED IN CONFORMANCE WITH NH REV STAT § 424:3 (2015)
2. DRAWN IN ACCORDANCE WITH AC 150/5300-13A, TABLE 3-2 AND PART 77, OBJECTS AFFECTING NAVIGABLE AIRSPACE.
3. RUNWAY 8 HAS AN ILS WITH 1/2 MILE VISIBILITY. RUNWAY 8 DRAWN IN ACCORDANCE WITH CRITERIA DEPICTED IN TABLE 3-2, ROW 7, 8 & 9. THRESHOLD SITING SURFACE DRAWN WITH A 34:1 SLOPE. GLIDE PATH QUALIFICATION SURFACE DRAWN WITH A 30:1 SLOPE.
4. RUNWAY 8 PART 77 APPROACH SURFACE DRAWN WITH A 50:1 SLOPE FOR THE FIRST 10,000 FEET, AND A 40:1 FOR THE NEXT 40,000 FEET.
5. RUNWAY 26 HAS A MINIMUM VISIBILITY OF 1 1/4 MILE. RUNWAY 26 DRAWN IN ACCORDANCE WITH CRITERIA DEPICTED IN TABLE 3-2, ROW 3 & 9. THRESHOLD SITING SURFACE DRAWN WITH A 20:1 SLOPE.
6. RUNWAY 26 PART 77 APPROACH SURFACE DRAWN WITH A 34:1 SLOPE.
7. ALL DEPARTURE SURFACES DRAWN WITH A SLOPE OF 40:1.
8. PART 77 TRANSITIONAL SURFACES DRAWN WITH A SLOPE OF 7:1. CONICAL SURFACE DRAWN WITH A SLOPE OF 20:1.
9. PROPOSED STRUCTURES AND OBJECTS OF NATURAL GROWTH 200 FEET OR TALLER AS MEASURED FROM ADJUSTED GROUND ELEVATION REQUIRE NOTIFICATION TO THE FAA. REFER TO 14 C.F.R. § 77.9. FOR ADDITIONAL NOTIFICATION CRITERIA.
10. ALL POLITICAL SUBDIVISIONS OVERLAYED BY AIRSPACE SURFACES SHOULD ADOPT A ZONING ORDINANCE TO RESTRICT THE HEIGHT OF STRUCTURES AND OBJECTS OF NATURAL GROWTH NEAR THE AIRPORT. IMPACTED POLITICAL SUBDIVISIONS INCLUDE THE TOWN OF GILFORD, NH, CITY OF LACONIA, NH, TOWN OF MEREDITH, NH, AND TOWN OF SANBORNTON, NH.
11. GROUND ELEVATION BASED ON USGS DATA.
12. FOR PLANNING PURPOSES ONLY. SURVEY DATA NECESSARY PRIOR TO ANY PROPOSED CONSTRUCTION.

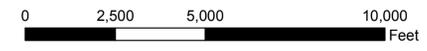

Laconia Municipal Airport Approach Plan

Gilford, NH

DATE: December 8, 2017

NAME: bbrewster