


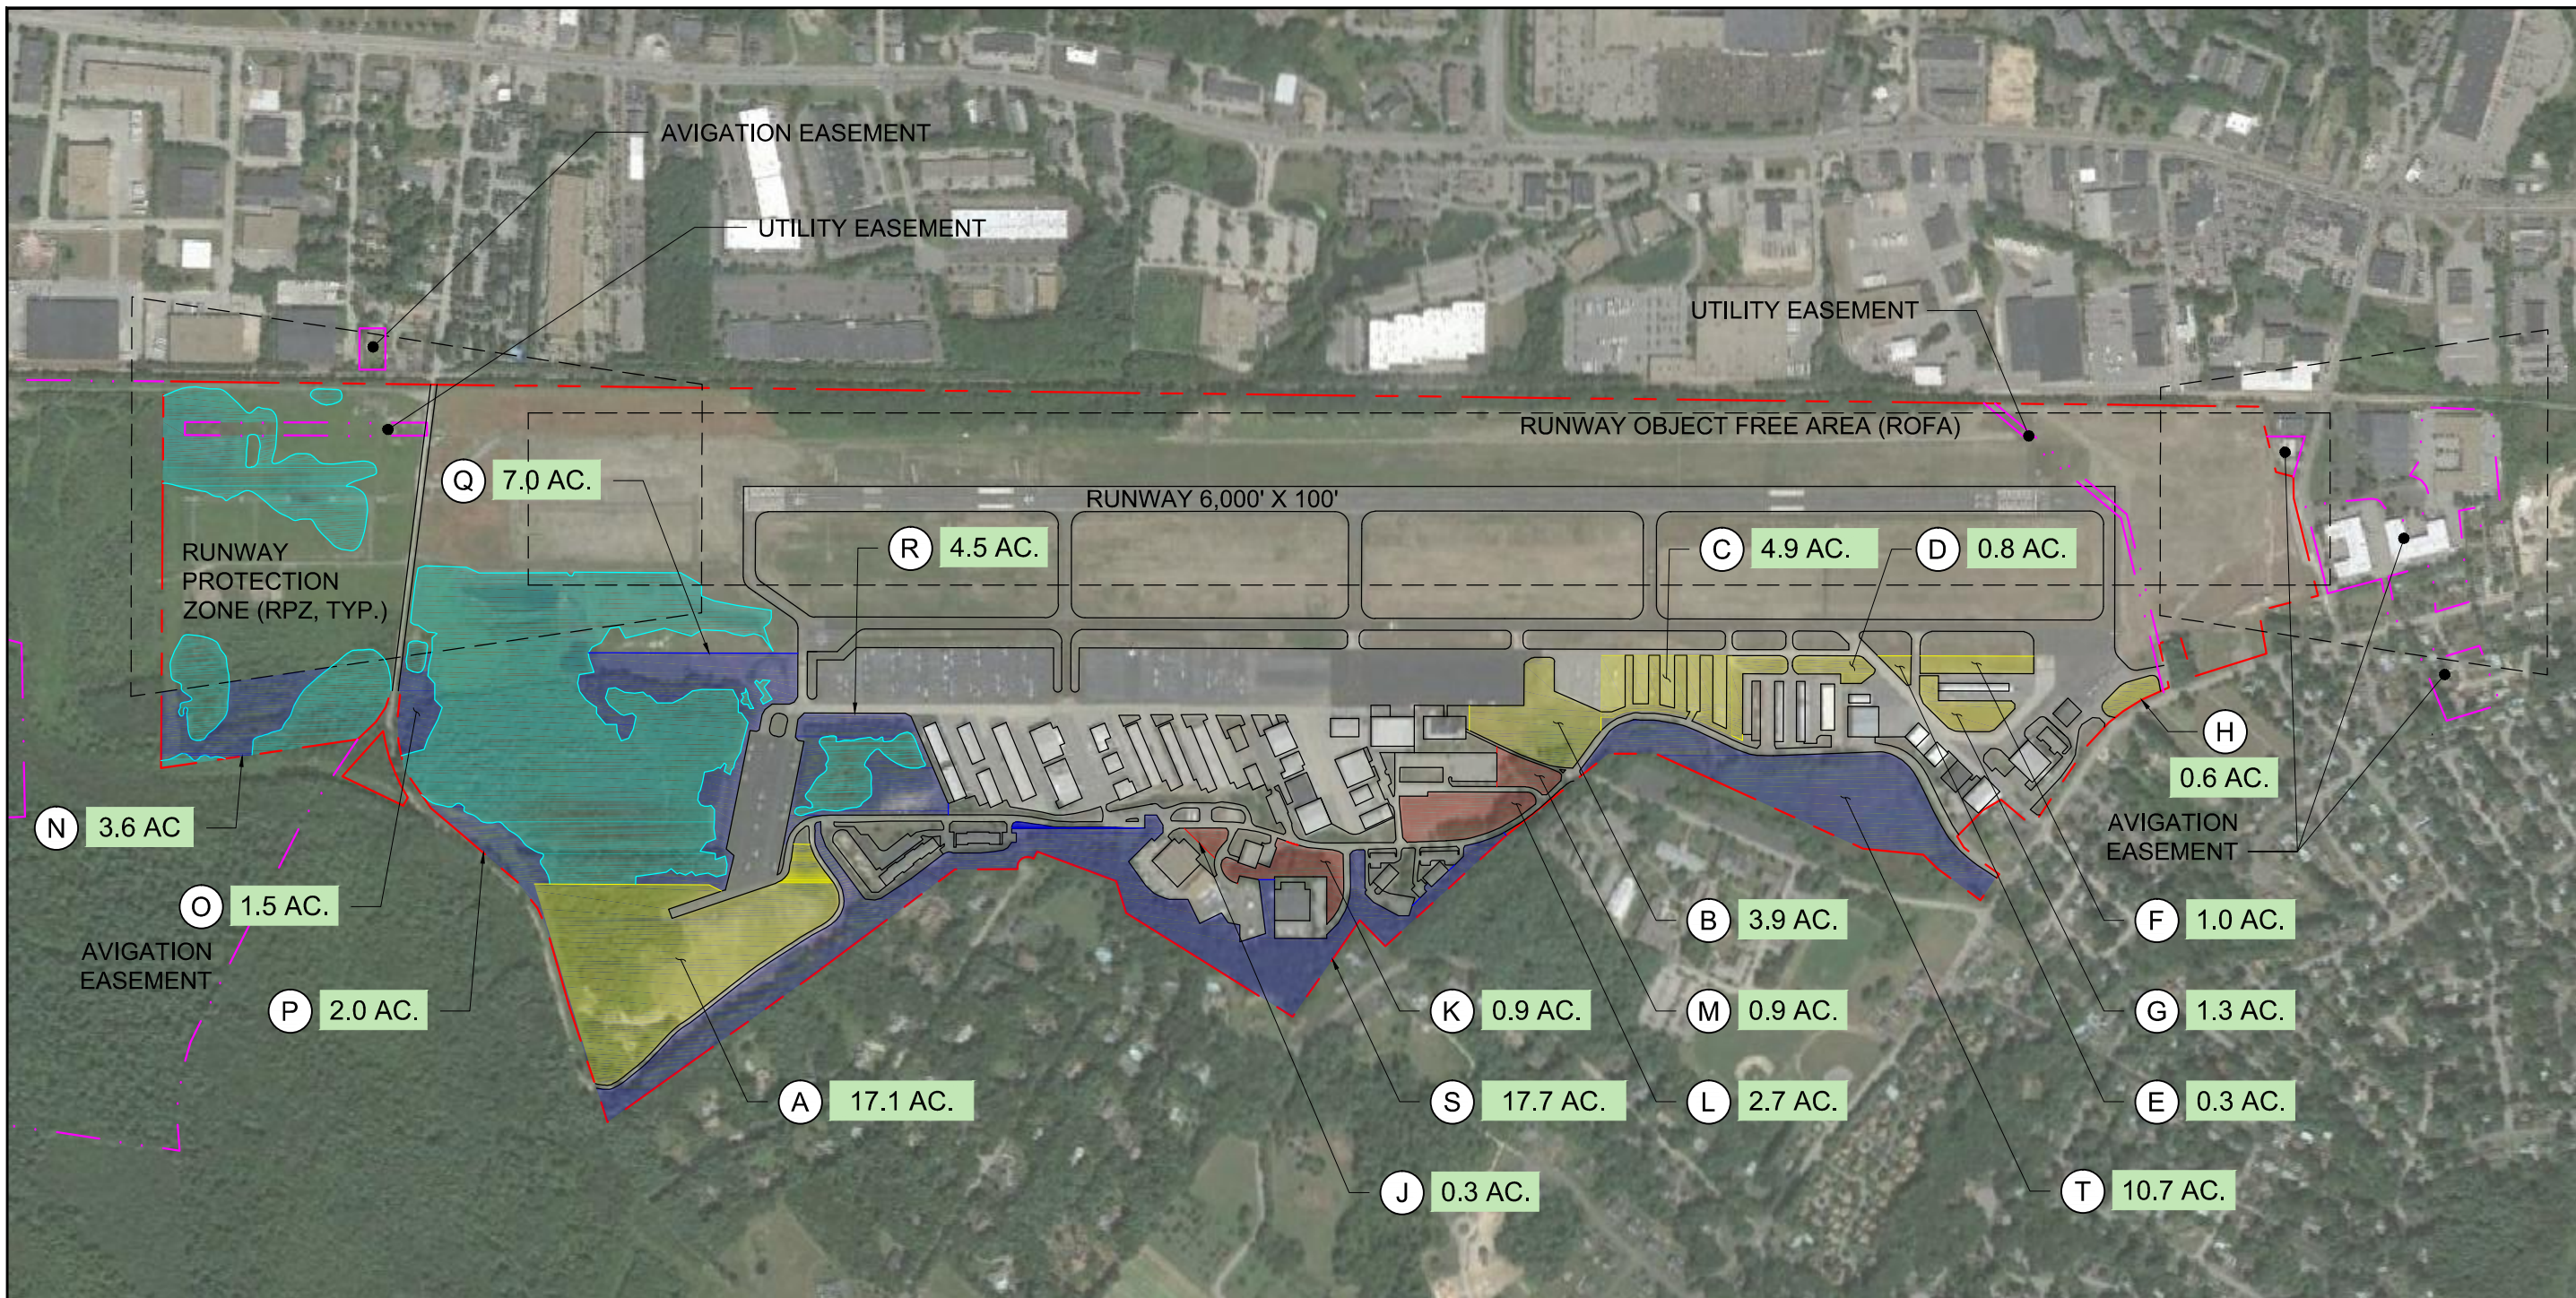

BOIRE FIELD AIRPORT LEASE OPPORTUNITIES & CONSTRAINTS



PARCEL	AREA (ACRES)	WETLAND	LAND-SIDE ACCESS	AIR-SIDE ACCESS	RECOMMEND. USE
A	17.1	YES	YES	YES	AERO.
B	3.9	NO	YES	YES	AERO.
C	4.9	NO	YES	YES	AERO.
D	0.8	YES	NO	YES	AERO.
E	0.3	NO	NO	YES	AERO.
F	1.0	YES	NO	YES	AERO.

LEGEND

 AERONAUTICAL USE	A POTENTIAL DEVELOPMENT SITE	 AIRPORT PROPERTY LINE
 NON-AERONAUTICAL USE	N.R.D. = NOT READILY DEVELOPABLE	 EXISTING EASEMENT
 NOT READILY DEVELOPABLE (N.R.D.)		 TOWN LINE
 WETLANDS		

0 200 400 800
SCALE 1"=800'

PARCEL	AREA (ACRES)	WETLAND	LAND-SIDE ACCESS	AIR-SIDE ACCESS	RECOMMEND. USE
G	1.3	NO	NO	YES	AERO.
H	0.6	NO	YES	YES	AERO.
J	0.3	NO	YES	NO	NON-AERO.
K	0.9	NO	YES	NO	NON-AERO.
L	2.7	NO	YES	NO	NON-AERO.
M	0.9	NO	YES	NO	NON-AERO.
N	3.6	YES	NO	NO	N.R.D.
O	1.5	YES	YES	NO	N.R.D.
P	2.0	YES	YES	NO	N.R.D.
Q	7.0	YES	NO	YES	N.R.D.
R	4.5	YES	YES	YES	N.R.D.
S	17.7	NO	YES	NO	N.R.D.
T	10.7	NO	YES	NO	N.R.D.

NOTES:

- ALL LINE WORK & AREAS SHOWN ARE NOT BASED ON SURVEY DATA & ARE INTENDED FOR INFORMATIONAL PURPOSES ONLY.
- "NOT READILY DEVELOPABLE DESIGNATIONS" ARE BASED ON AERIAL OBSERVATIONS OF WOODED AREAS AND TOPOGRAPHY.
- ALL DATA SHOWN IS BASED ON THE MOST CURRENT SIGNED AIRPORT LAYOUT PLAN (GALE 9/30/13).
- BRL NOT SHOWN ON AIRPORT LAYOUT PLAN.
- ROFA REVISED TO MATCH LATEST FAA ADVISORY CIRCULAR.

\\proj-his\K\17898.01 State Airport System Plan\Draw\Drawings\8-Nashua.dwg 10/26/2015 8:20 AM

LOUIS BERGER GROUP
100 COMMERCIAL ST.,
2ND FLOOR NORTH
MANCHESTER, NH 03101

AIRPORT ID. NO.
ASH
17SEPT2015