



STANDARD NO. DL-7

REVISION DATE
06-16-2010
01-25-2016


*.DGN FILE NAME
DL-7

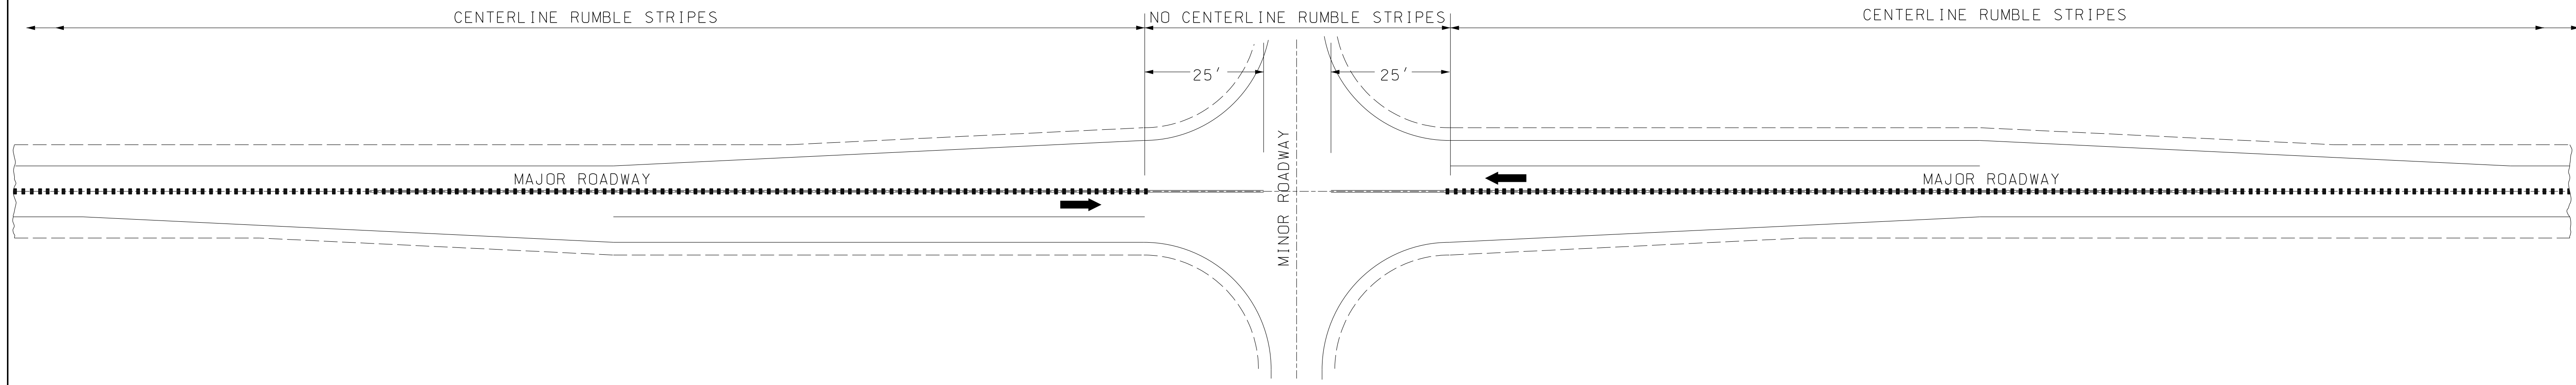

TYPICAL RURAL INTERSECTION WITH BYPASS LANES

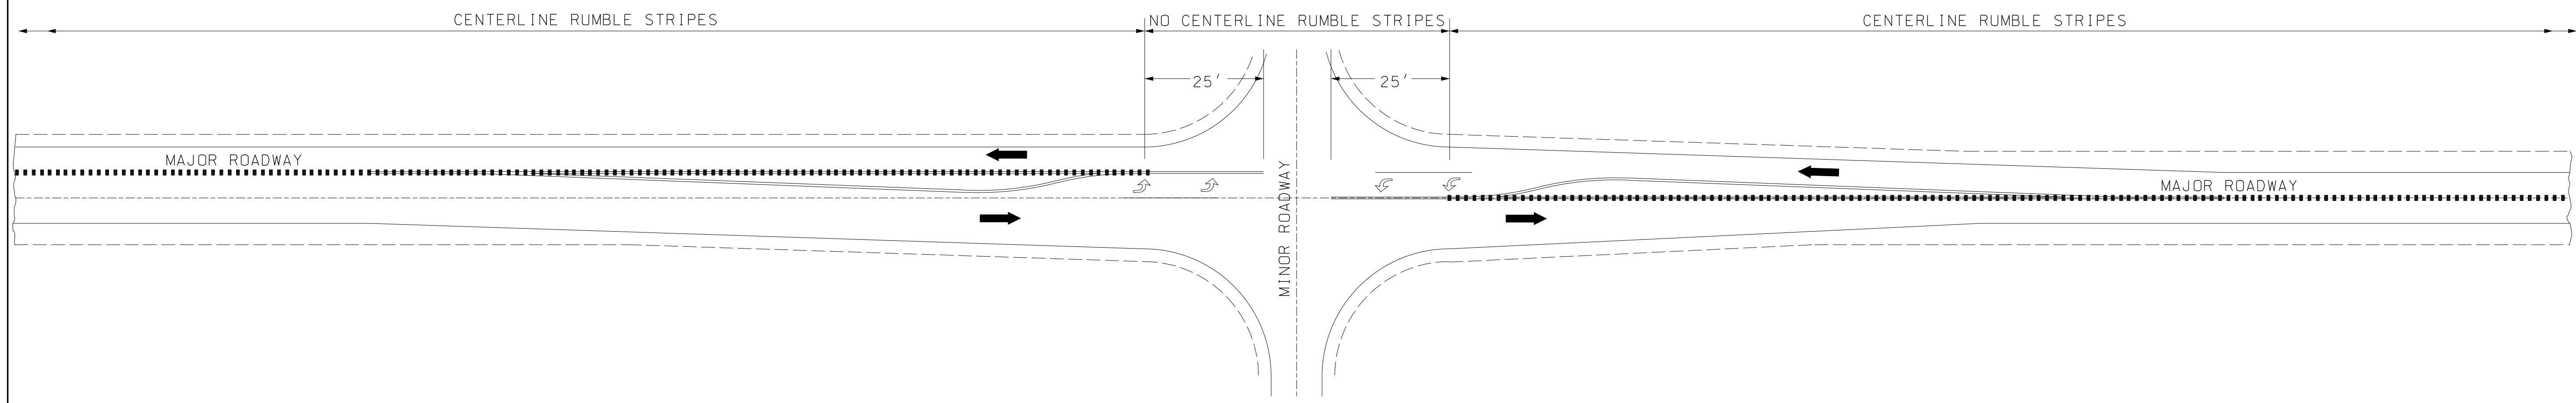

TYPICAL RURAL INTERSECTION WITH OPPOSING LEFT TURN LANES

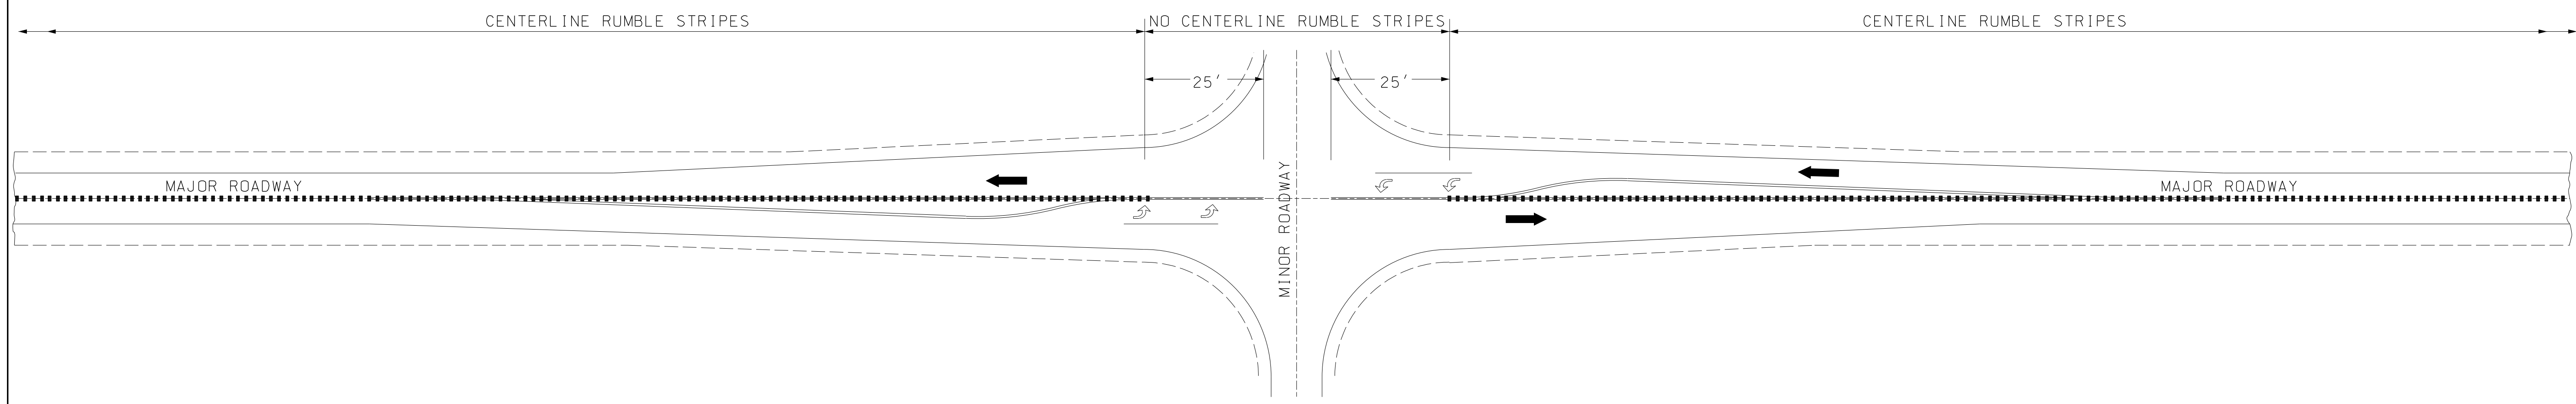

TYPICAL RURAL INTERSECTION WITH OFFSET LEFT TURN LANES

DELINEATION STANDARD
MILLED RUMBLE STRIPES
(CENTERLINE)

STANDARD PLANS



STANDARD NO. DL-7