

DIMENSIONS (inches)/LETTER FONTS

A	B	C	D	E	F	G	H	I	J	K	L	M	N	O	P	Q	R
60	48	6C	5B	1 1/2	42 3/8	3 7/8	1	9 5/8	3 1/8	4 3/4	20 7/8	5 3/4	12 3/8	5 3/4	5 3/4	19 3/8	23 3/8
84	60	8D	6B	2	61	5 1/8	1 1/2	13 3/8	3	5 1/4	32 1/4	6 1/4	19 3/4	6 3/8	8 7/8	24 3/8	37 3/4

DIMENSIONS (inches)/LETTER FONTS

S	T	U	V	W	X	Y	Z	A1	B1	C1	D1	E1	F1	G1	H1	I1	J1	K1	L1
6	7 5/8	3 5/8	23 7/8	28	8 1/8	3 5/8	11 3/4	8 3/4	5 3/8	1	5 3/8	7 3/8	12 1/8	8 3/8	3	2 1/2	2	17	1 1/2
6 1/8	12 1/4	3 1/2	32	40 7/8	11 1/8	3 5/8	15 3/4	12 1/2	5 3/8	2 1/4	5 3/8	7 5/8	19 1/2	11	5	2	3 1/2	21 1/2	2 5/16

DIMENSIONS (inches)/LETTER FONTS

M1	N1	O1	P1	Q1	R1	S1	T1
1	1 3/8	17 5/8	3 5/8	13 1/4	7 3/4	3 1/2	18
7/8	4 1/2	21 3/4	6	16 1/4	9 1/2	3	24


60" x 48"
 Symbol RG015; 1.25" RADIUS, 0.75" BORDER, 0.75" INDENT, BLACK ON WHITE
 "RSA 256:107-a" Triumvirate Compressed; "COMMON SENSE FOR ALL", WHITE ON BLUE

84" x 60"
 Symbol RG015; 1.25" RADIUS, 0.75" BORDER, 0.75" INDENT, BLACK ON WHITE
 "RSA 256:107-a" Triumvirate Compressed; "COMMON SENSE FOR ALL", WHITE ON BLUE

R16-1B1

NHDOT STANDARD PLANS NH LAW BUCKLE UP	REV. DATE		PLATE 1 STANDARD SG-5
	07-13-2001		
	02-26-2010		

REGULATORY SIGN

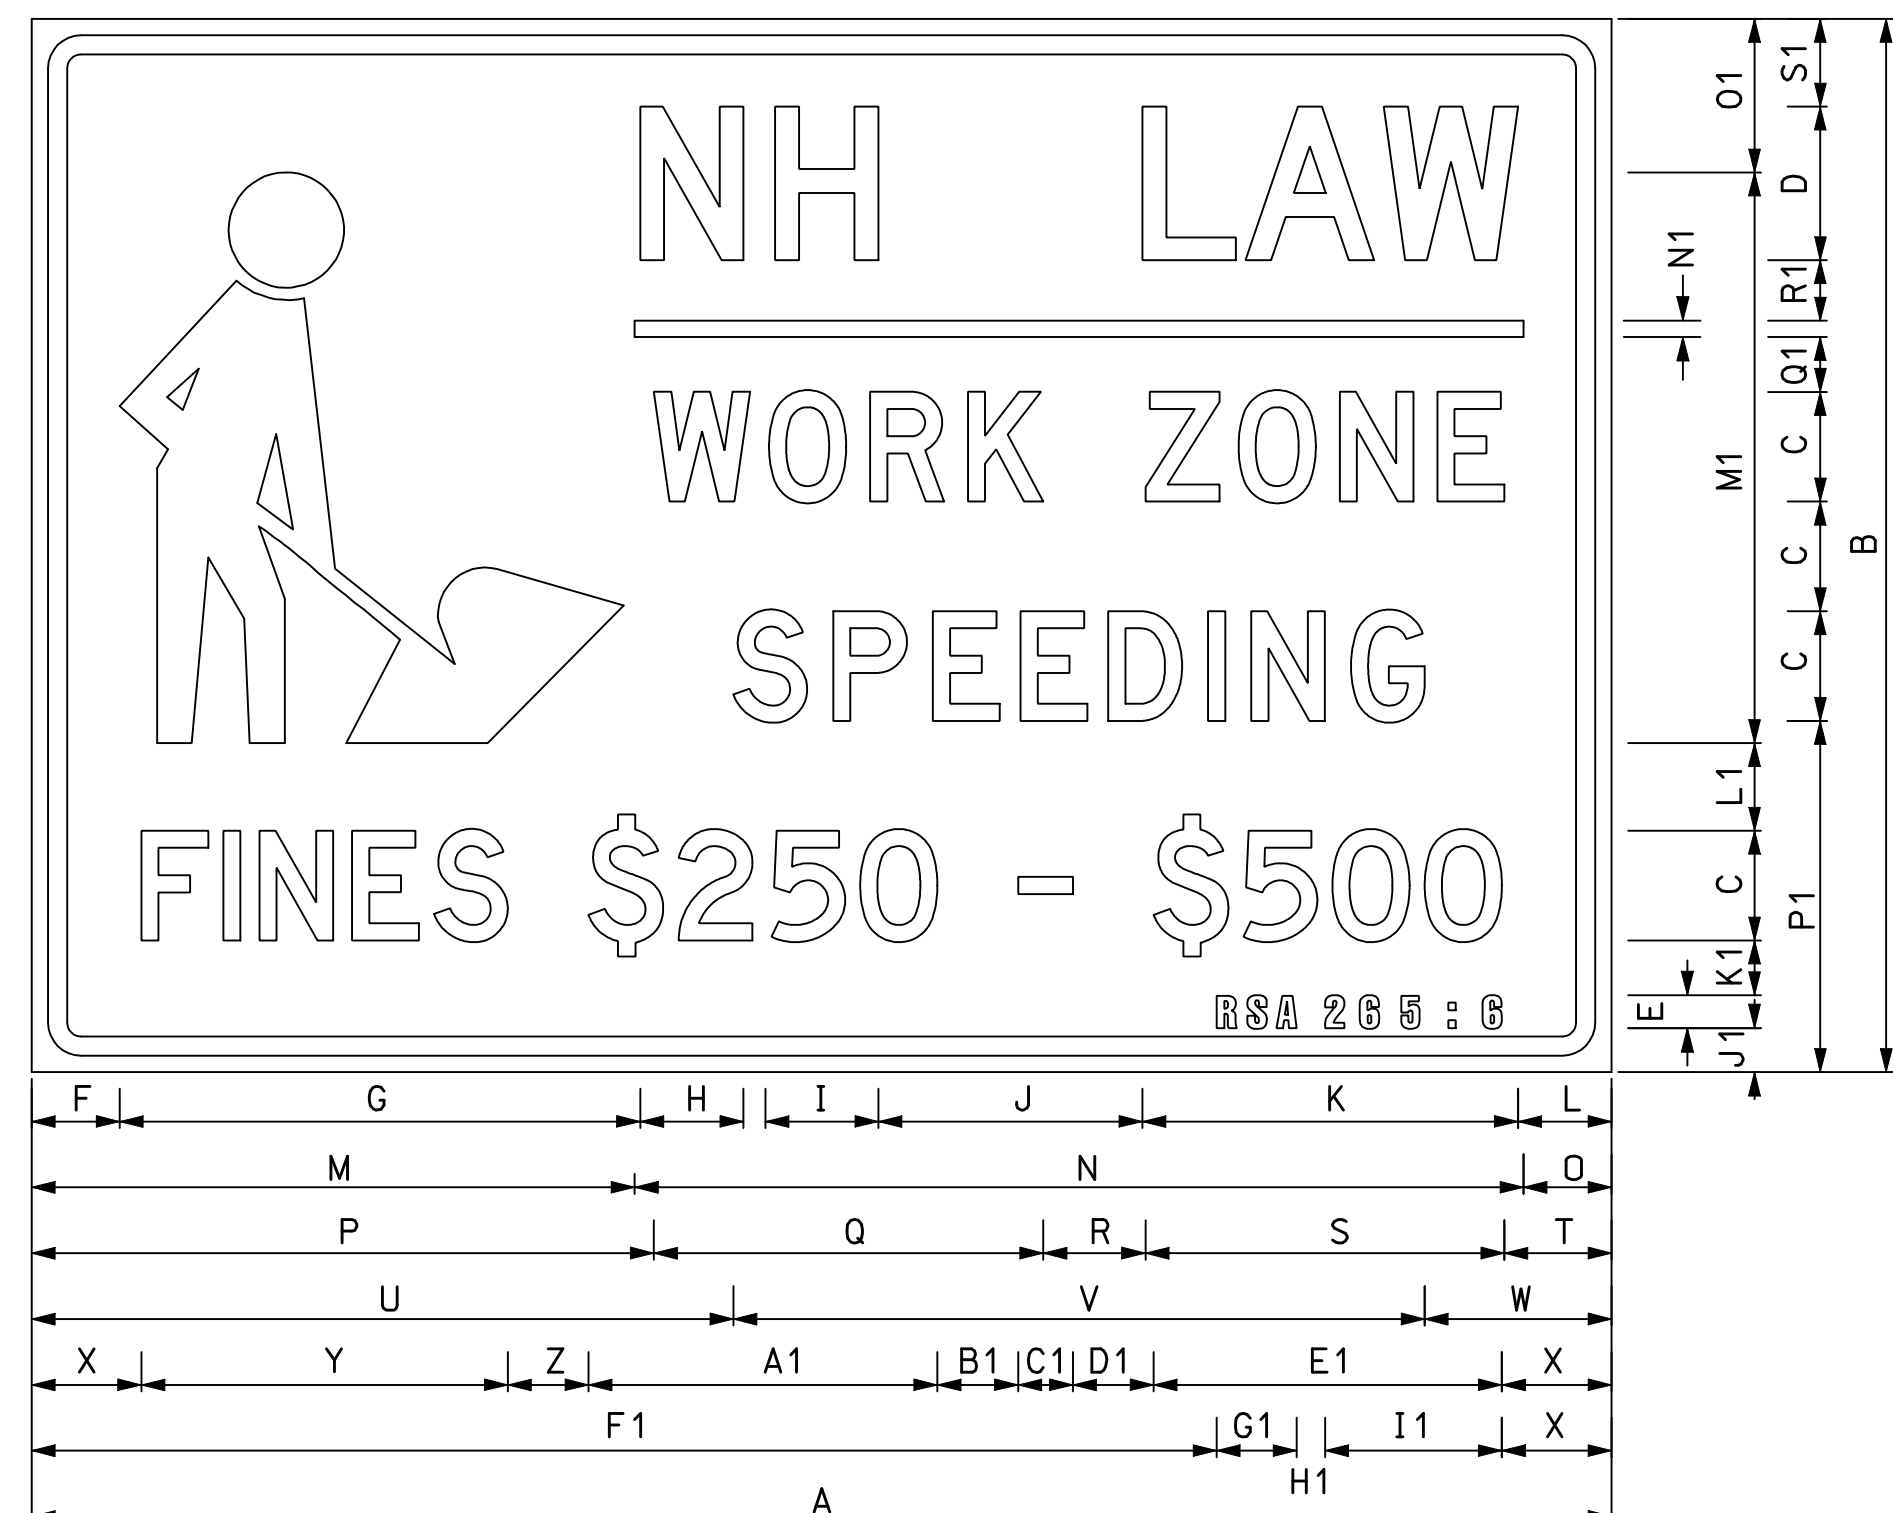

DIMENSIONS (inches)/LETTER FONTS

A	B	C	D	E	F	G	H	I	J	K	L	M	N	O	P	Q	R	S	T	U	V	W	X
48	36	4D	5D	1 1/2	3	15	3 3/8	3 1/4	6 3/4	12 3/8	3 1/4	18	27	3	18 1/2	12 3/4	1 1/2	11 3/4	3 1/2	21	21	6	3 1/2
72	48	5D	7D	1 1/2	4 1/4	23	6	6	10 5/8	17 1/2	4 1/4	27 3/4	40	4 1/4	28 7/8	17 3/4	4 5/8	16 1/4	5	32	31 1/2	8 1/2	5

DIMENSIONS (inches)/LETTER FONTS

Y	Z	A1	B1	C1	D1	E1	F1	G1	H1	I1	J1	K1	L1	M1	N1	O1	P1	Q1	R1	S1
12	1 1/4	11 3/4	1 1/8	2	1 1/4	11 3/4	35 1/2	3 3/4	5/8	4 5/8	2 3/8	1 1/2	3	17	1/2	6 3/8	13 1/8	1 1/2	1 1/2	2 3/8
16 3/4	3 3/4	16 7/8	3 1/4	2 1/2	3 5/8	15 7/8	54	4 1/4	1	4	2	1 1/2	4	26	3/4	7	16	2 1/2	2 3/4	4

48" x 36"
 Symbol RG015; 1.25" RADIUS, 0.75" BORDER, 0.75" INDENT,
 BLACK ON WHITE
 "RSA 265:6" Triumvirate Compressed;
 BB GRADE PLYWOOD

72" x 48"
 Symbol RG015; 1.25" RADIUS, 0.75" BORDER, 0.75" INDENT,
 BLACK ON WHITE
 "RSA 265:6" Triumvirate Compressed;
 BB GRADE PLYWOOD

R50-1

NHDOT STANDARD PLANS NH WORK ZONE SPEEDING	REV. DATE		PLATE 2 STANDARD SG-5
	07-13-2001		
	02-26-2010		

REGULATORY SIGN

SIGNING STANDARD

STANDARD NO. SG-5

REVISION DATE
07-13-2001
02-26-2010

*DGN FILE NAME
SG-5

STANDARD PLANS



STANDARD NO. SG-5