

Attention

THE COMMISSION APPOINTED BY THE GOVERNOR AND EXECUTIVE COUNCIL TO DETERMINE THE NECESSITY OF THIS PROJECT CONSISTS OF:

- JOEL MCCARTY, CHAIRPERSON
- JAMES MCCLAMMER, JR.
- SUZANNE GOTTLING

WRITTEN STATEMENTS AND OTHER EXHIBITS MAY BE SUBMITTED TO THE CHAIRPERSON OF THE COMMISSION C/O WILLIAM CASS, DIRECTOR OF PROJECT DEVELOPMENT THE STATE OF NEW HAMPSHIRE, DEPARTMENT OF TRANSPORTATION PO BOX 483, CONCORD, NH 03302-0483, UP TO TEN (10) DAYS AFTER THE DATE OF THE HEARING FOR INCLUSION IN THE OFFICIAL RECORD.


PUBLIC HEARING

ACWORTH TOWN HALL






13 TOWN HALL ROAD, ACWORTH, NH

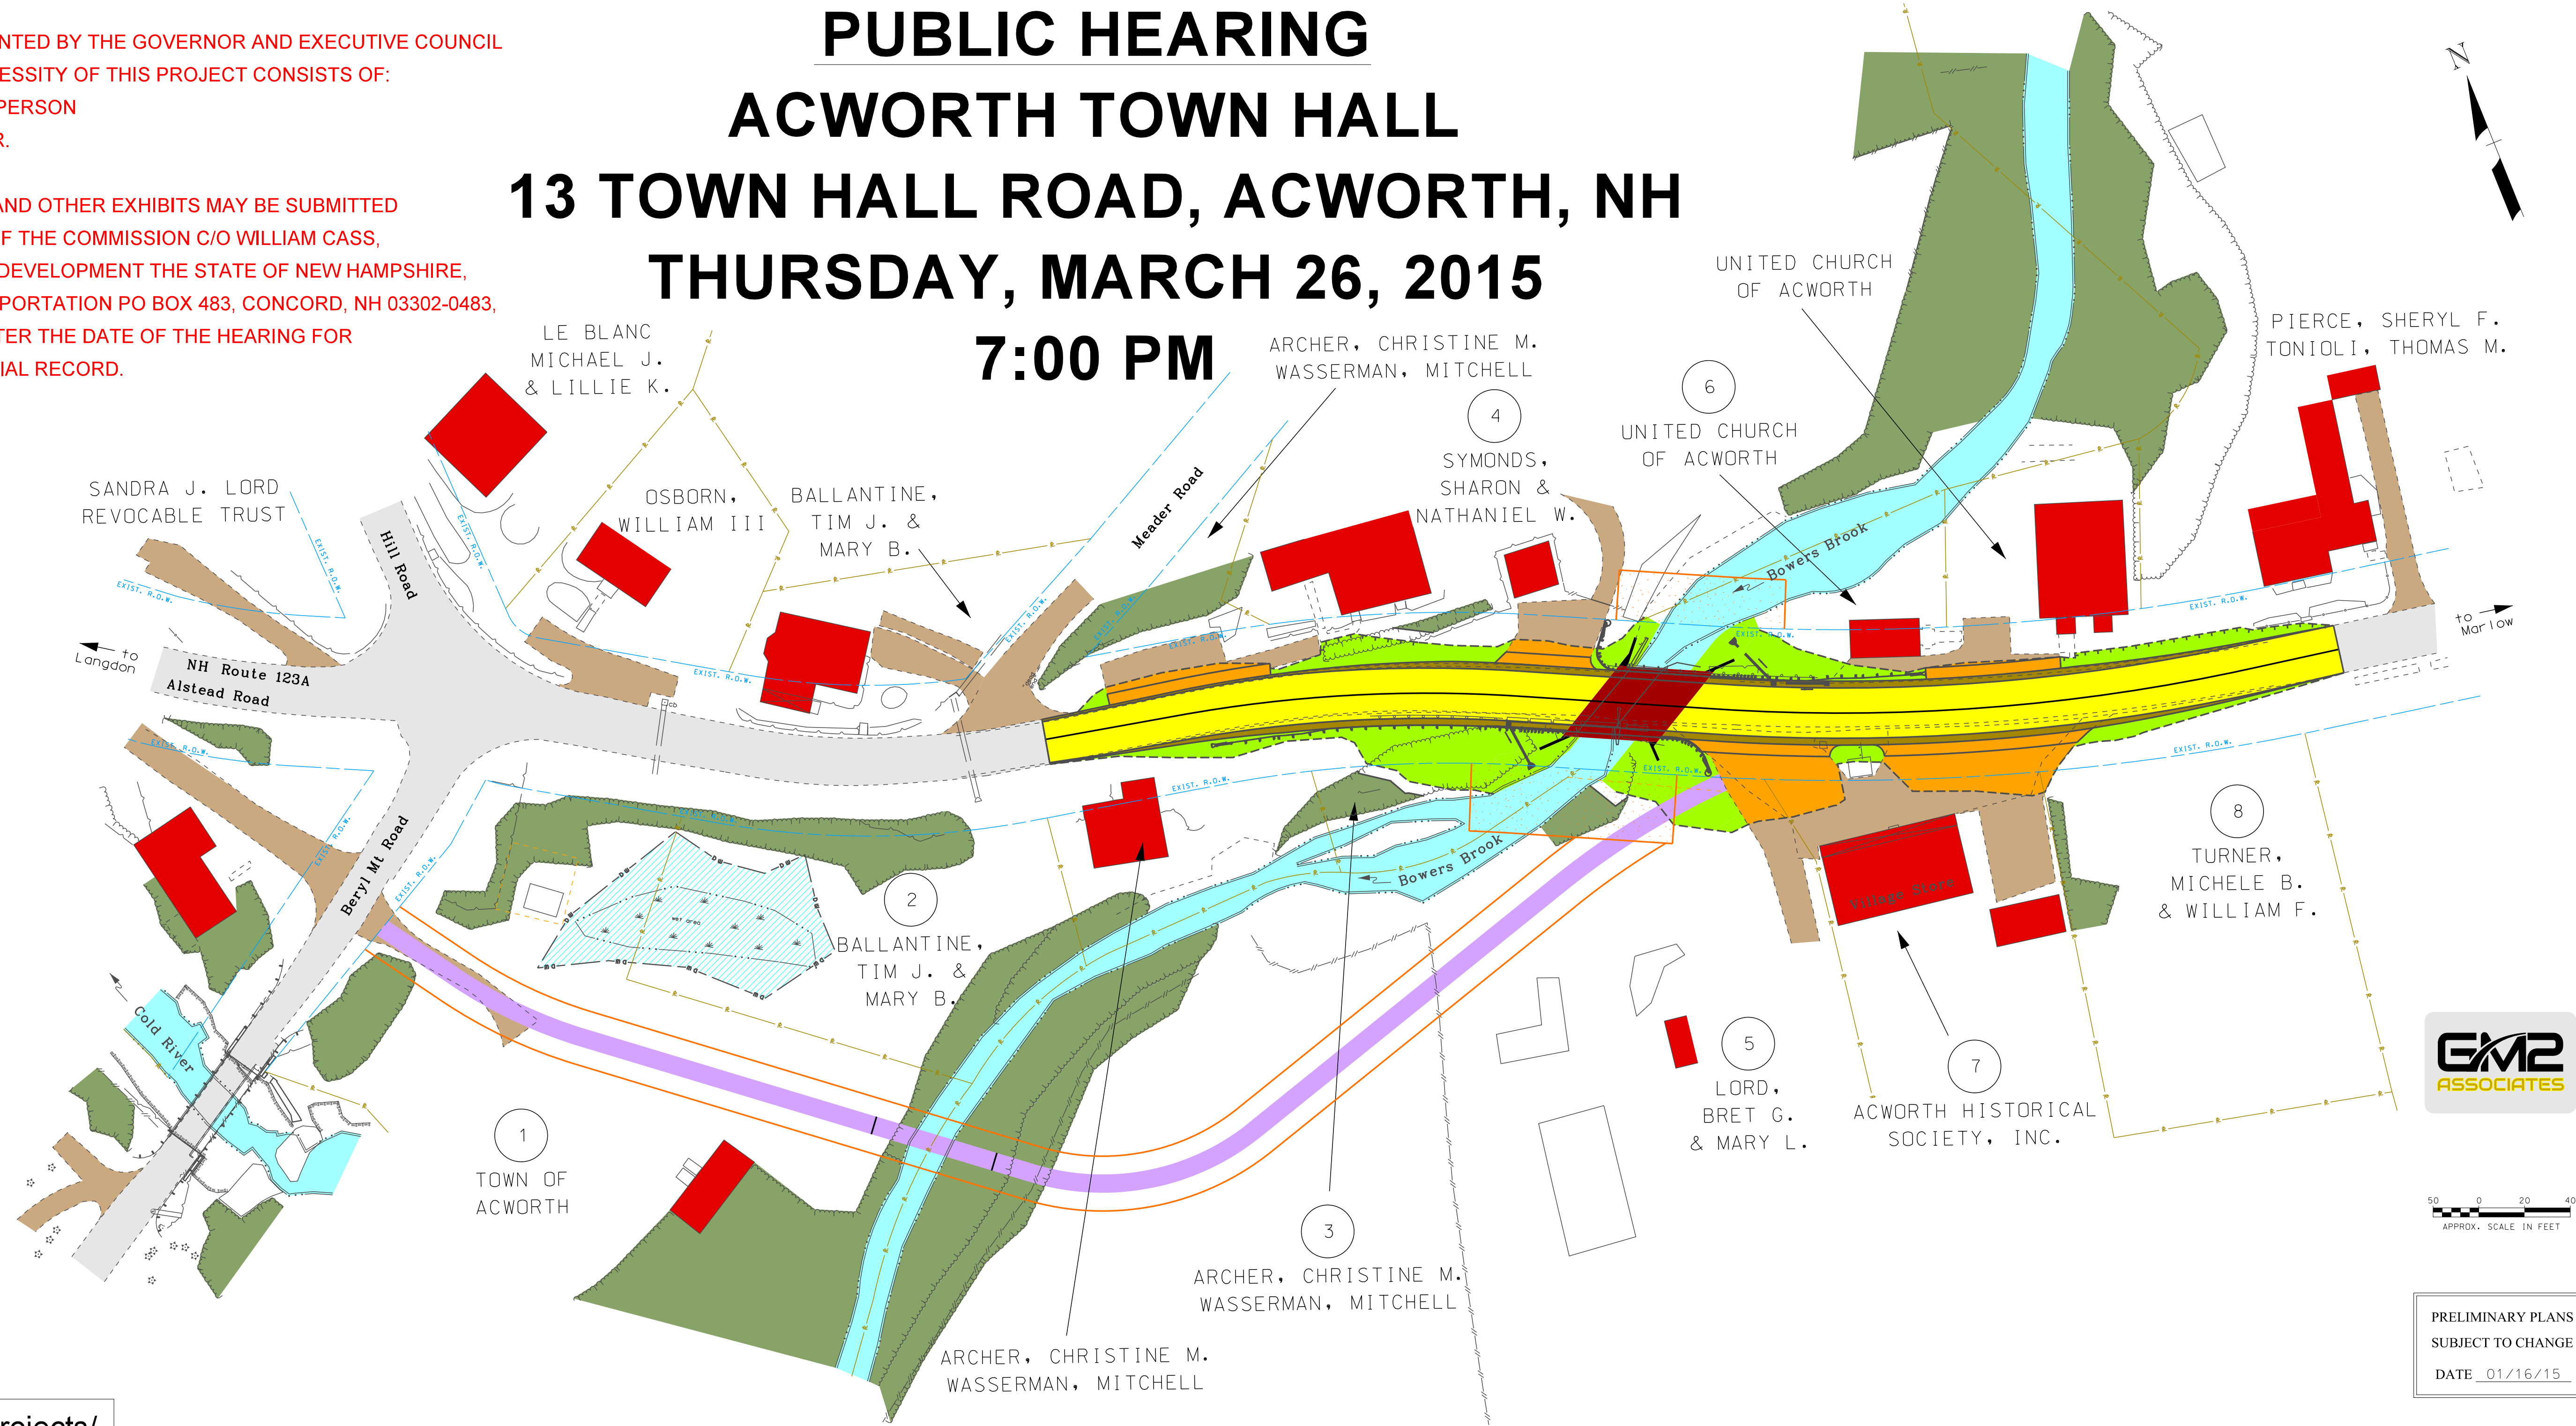THURSDAY, MARCH 26, 2015

7:00 PM




www.nh.gov/dot/projects/

	Proposed Work		Trees		Existing Easement Lines		Parcel Number
	Existing Pavement (Roadways, Drives, Sidewalks, etc.)		Water		Proposed Easement Lines		
	Existing Gravel Drives		Wetlands		Property Lines		
	Proposed Pedestrian Path		Existing R.O.W. (Right-of-Way)				
	Proposed Drives, Parking Areas, or Painted Islands						
	Building						

Project Informational Map

ACWORTH
X-A001(226)
16301

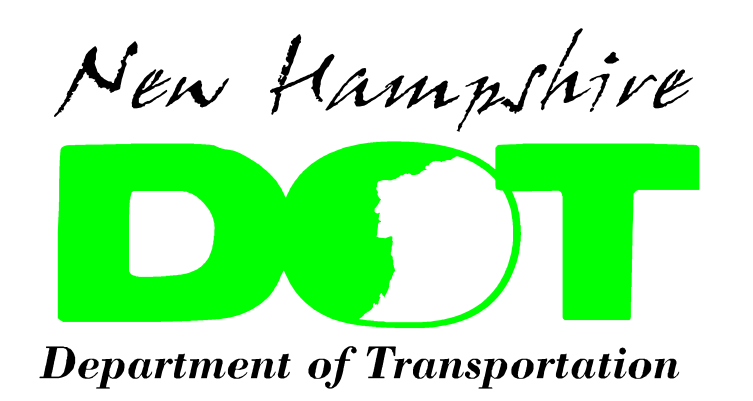

50 0 20 40
APPROX. SCALE IN FEET

PRELIMINARY PLANS
SUBJECT TO CHANGE
DATE 01/16/15