


ALTON 14121-D X-A001(051)

STOCKBRIDGE CORNER ROAD SAFETY IMPROVEMENTS

SCALE: 1" = 20' HORIZONTAL
1" = 4' VERTICAL

NH ROUTE 28
CL

PI = 11+86.16
ELEV. = 609.58
VC = 40
K = 7 (20 MPH)

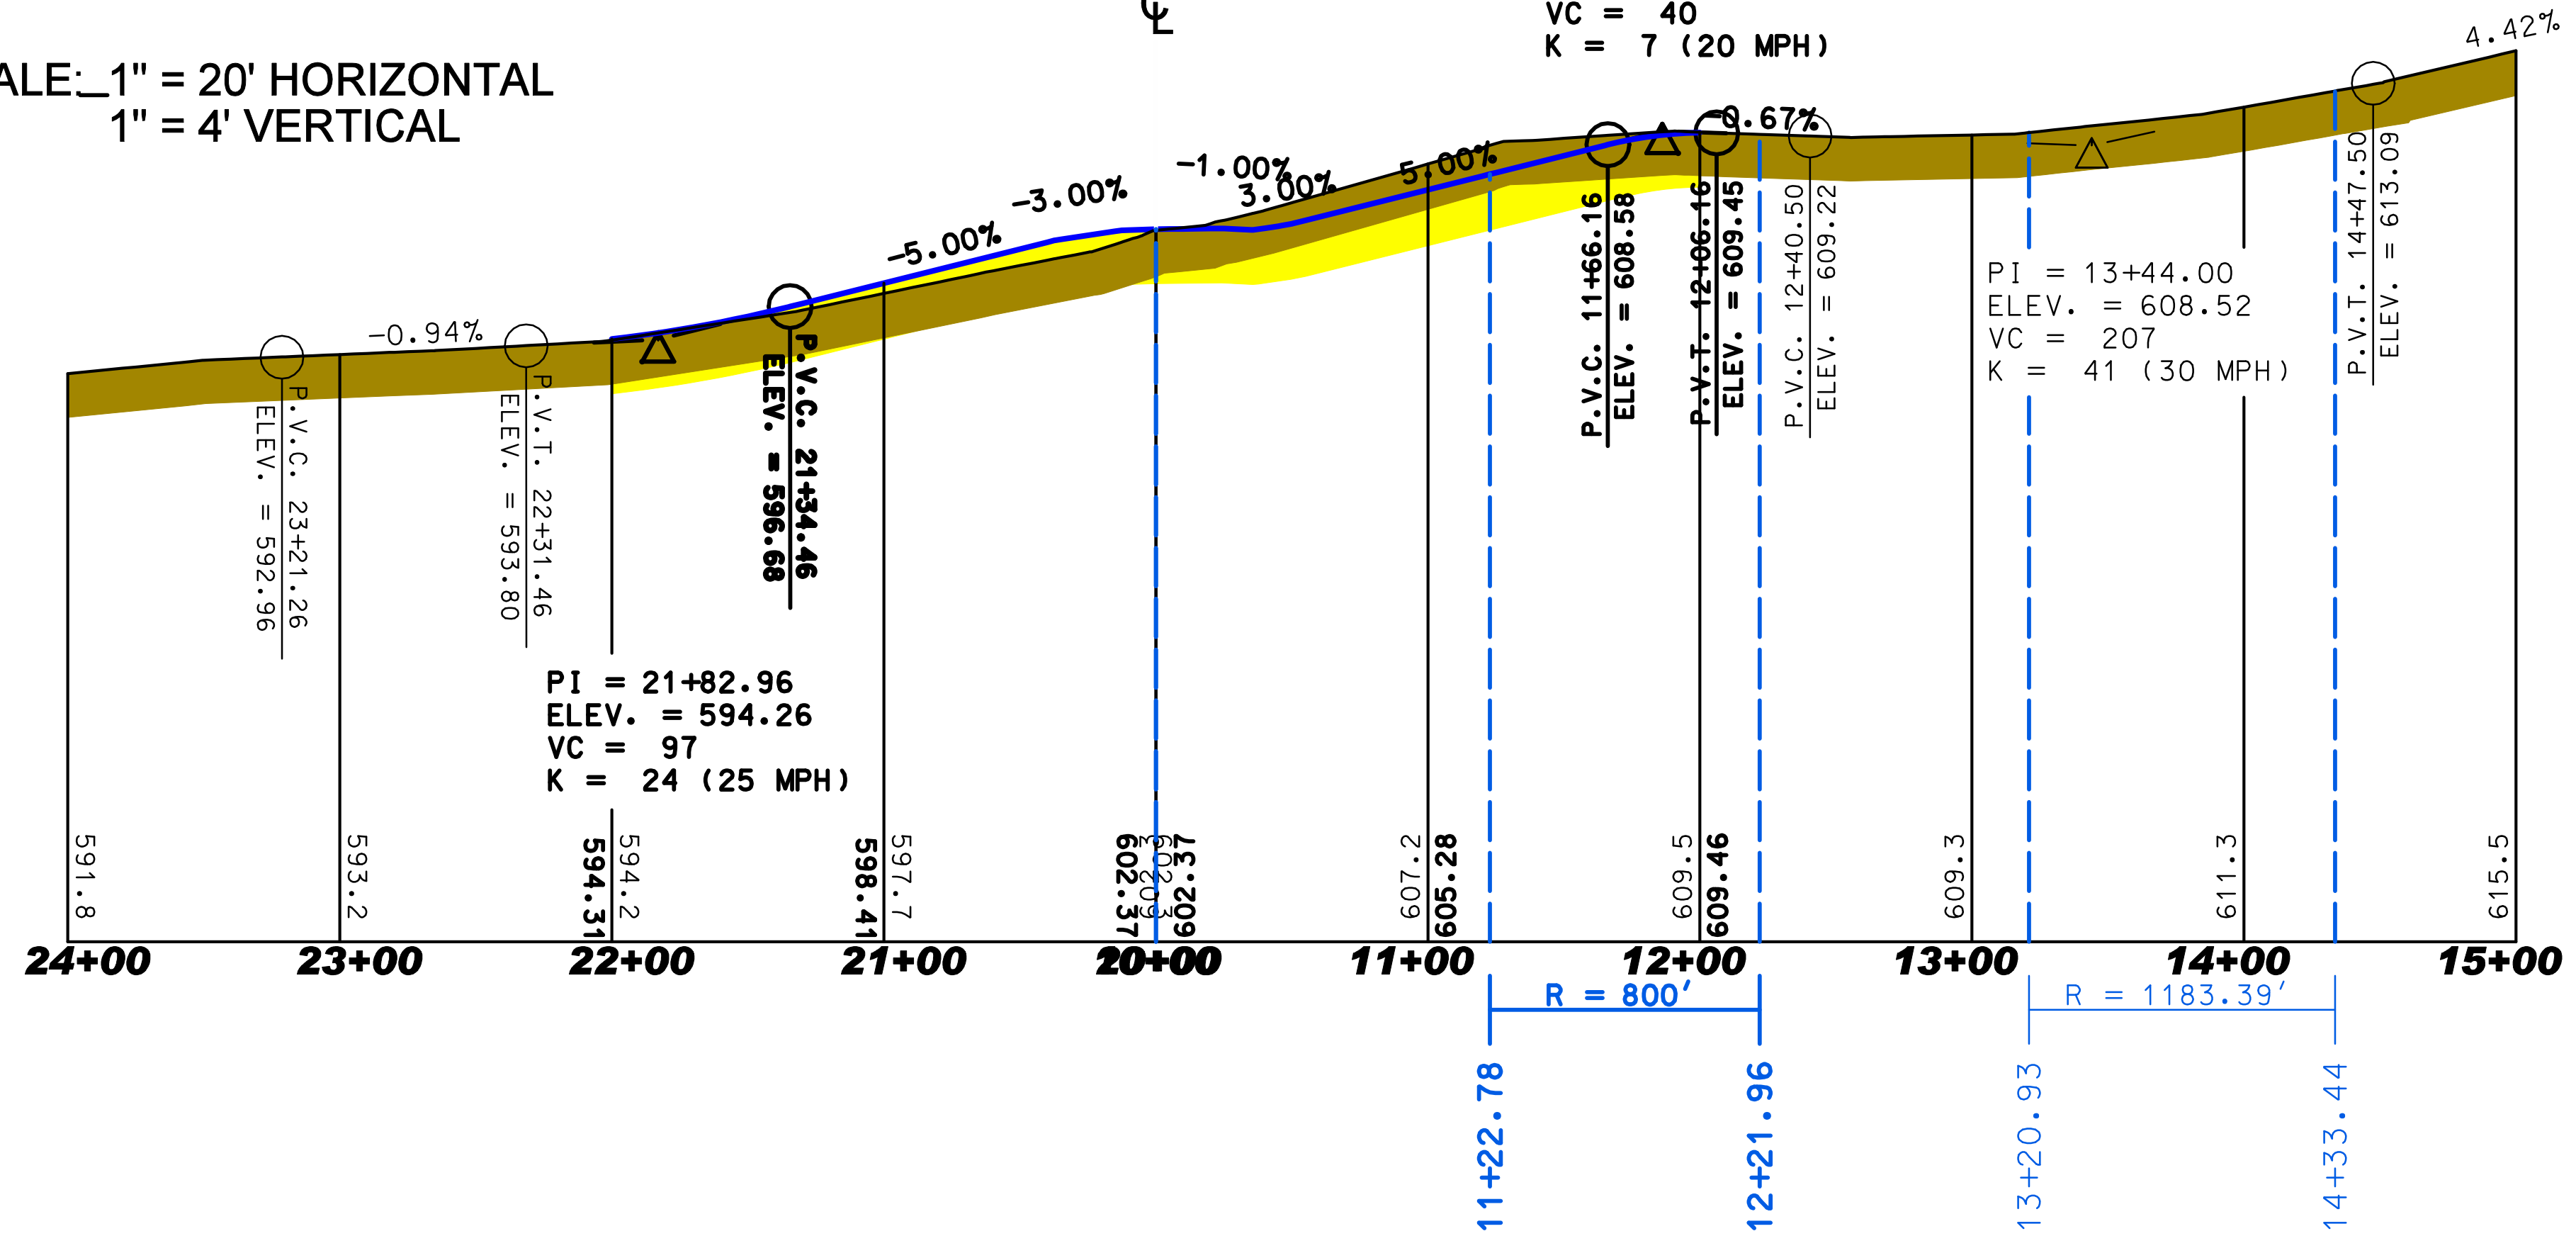

STOCKBRIDGE CORNER ROAD