




**HIGHWAY DESIGN
CALCULATION SHEET**

PROJECT	BEDFORD		
PROJECT NO.	13527	ROUTE	US 3
CALCULATED BY	TCZ	DATE	1/15/2009
CHECKED BY		DATE	
SUBJECT	TRAFFIC VOLUMES	SHEET	1 OF 1

2013 PM Peak

Opening Year

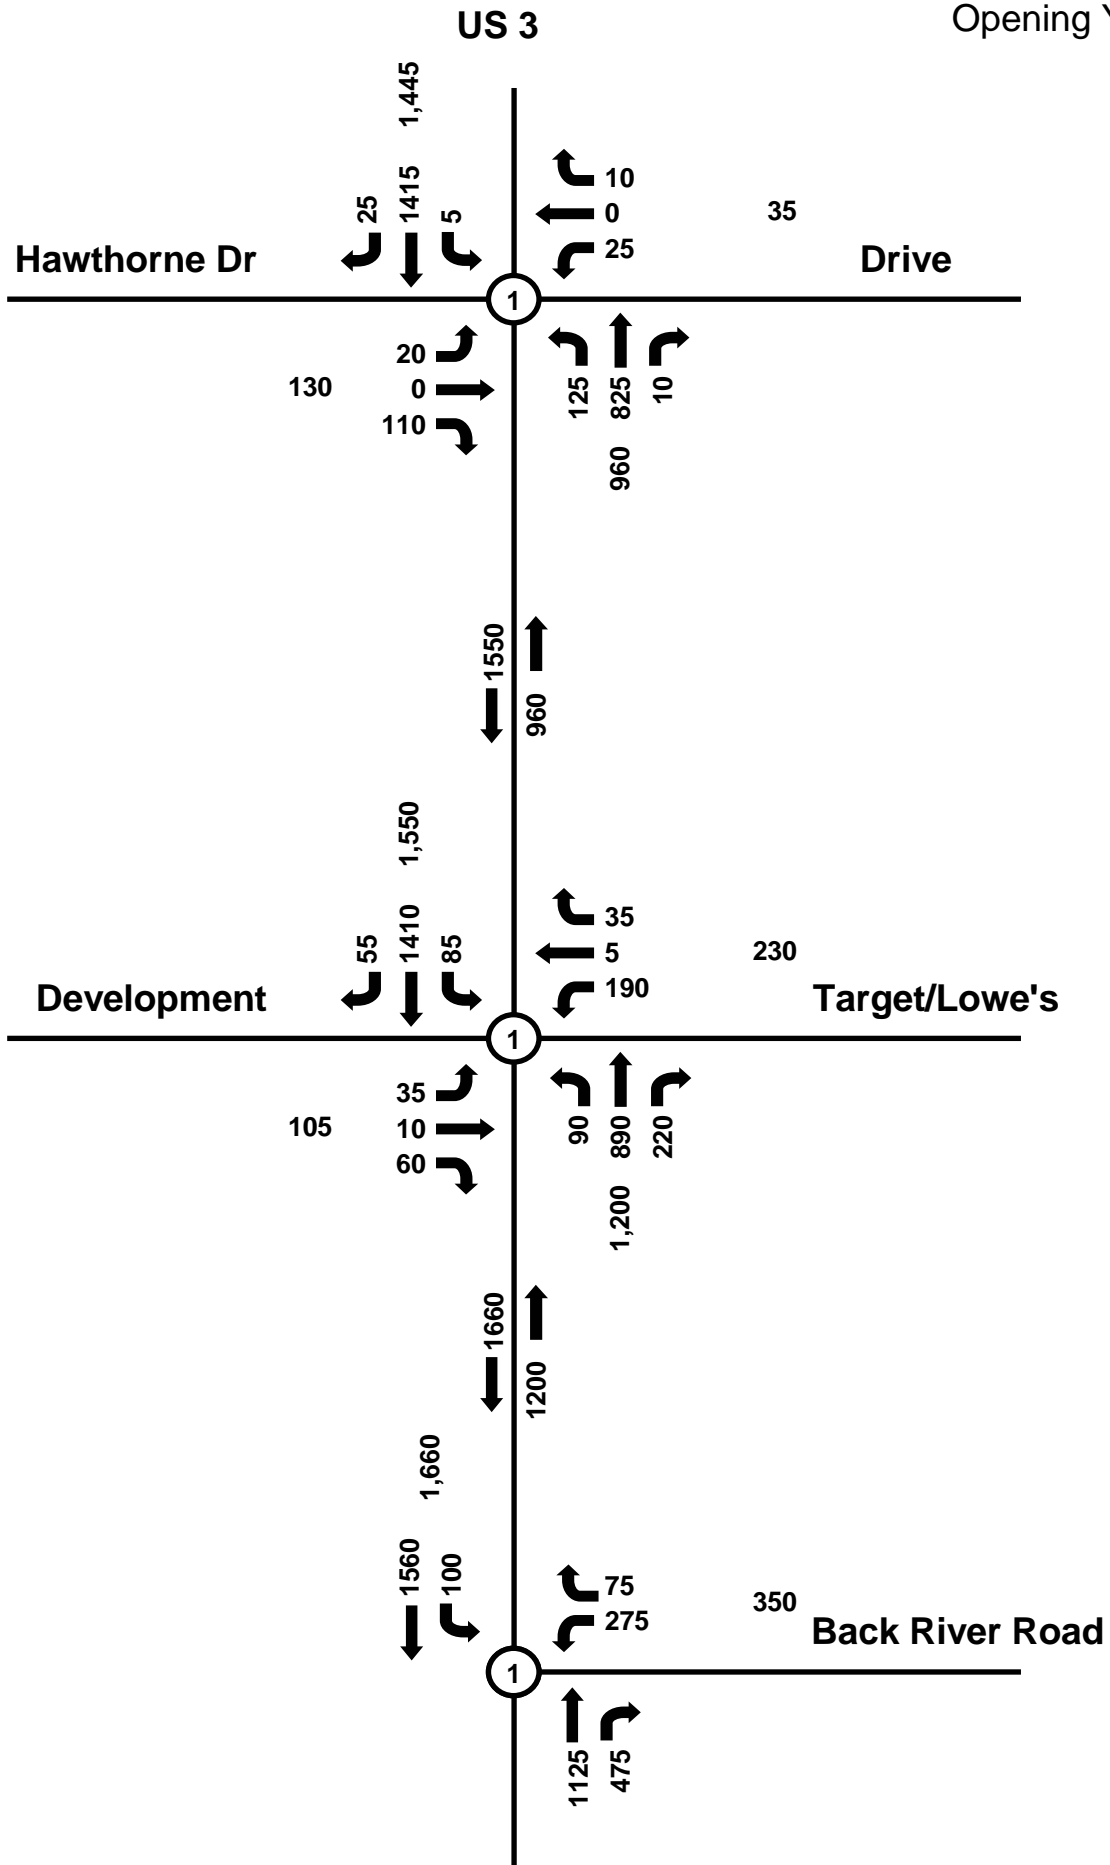



**HIGHWAY DESIGN
CALCULATION SHEET**

PROJECT BEDFORD
 PROJECT NO. 13527 ROUTE US 3
 CALCULATED BY TCZ DATE 1/15/2009
 CHECKED BY _____ DATE _____
 SUBJECT TRAFFIC VOLUMES SHEET 1 OF _____

2033 PM Peak

Design Year

