


FIGURE #1B for Bedford 13527
SECONDARY ROAD OVER MAINLINE- NO RAMPS

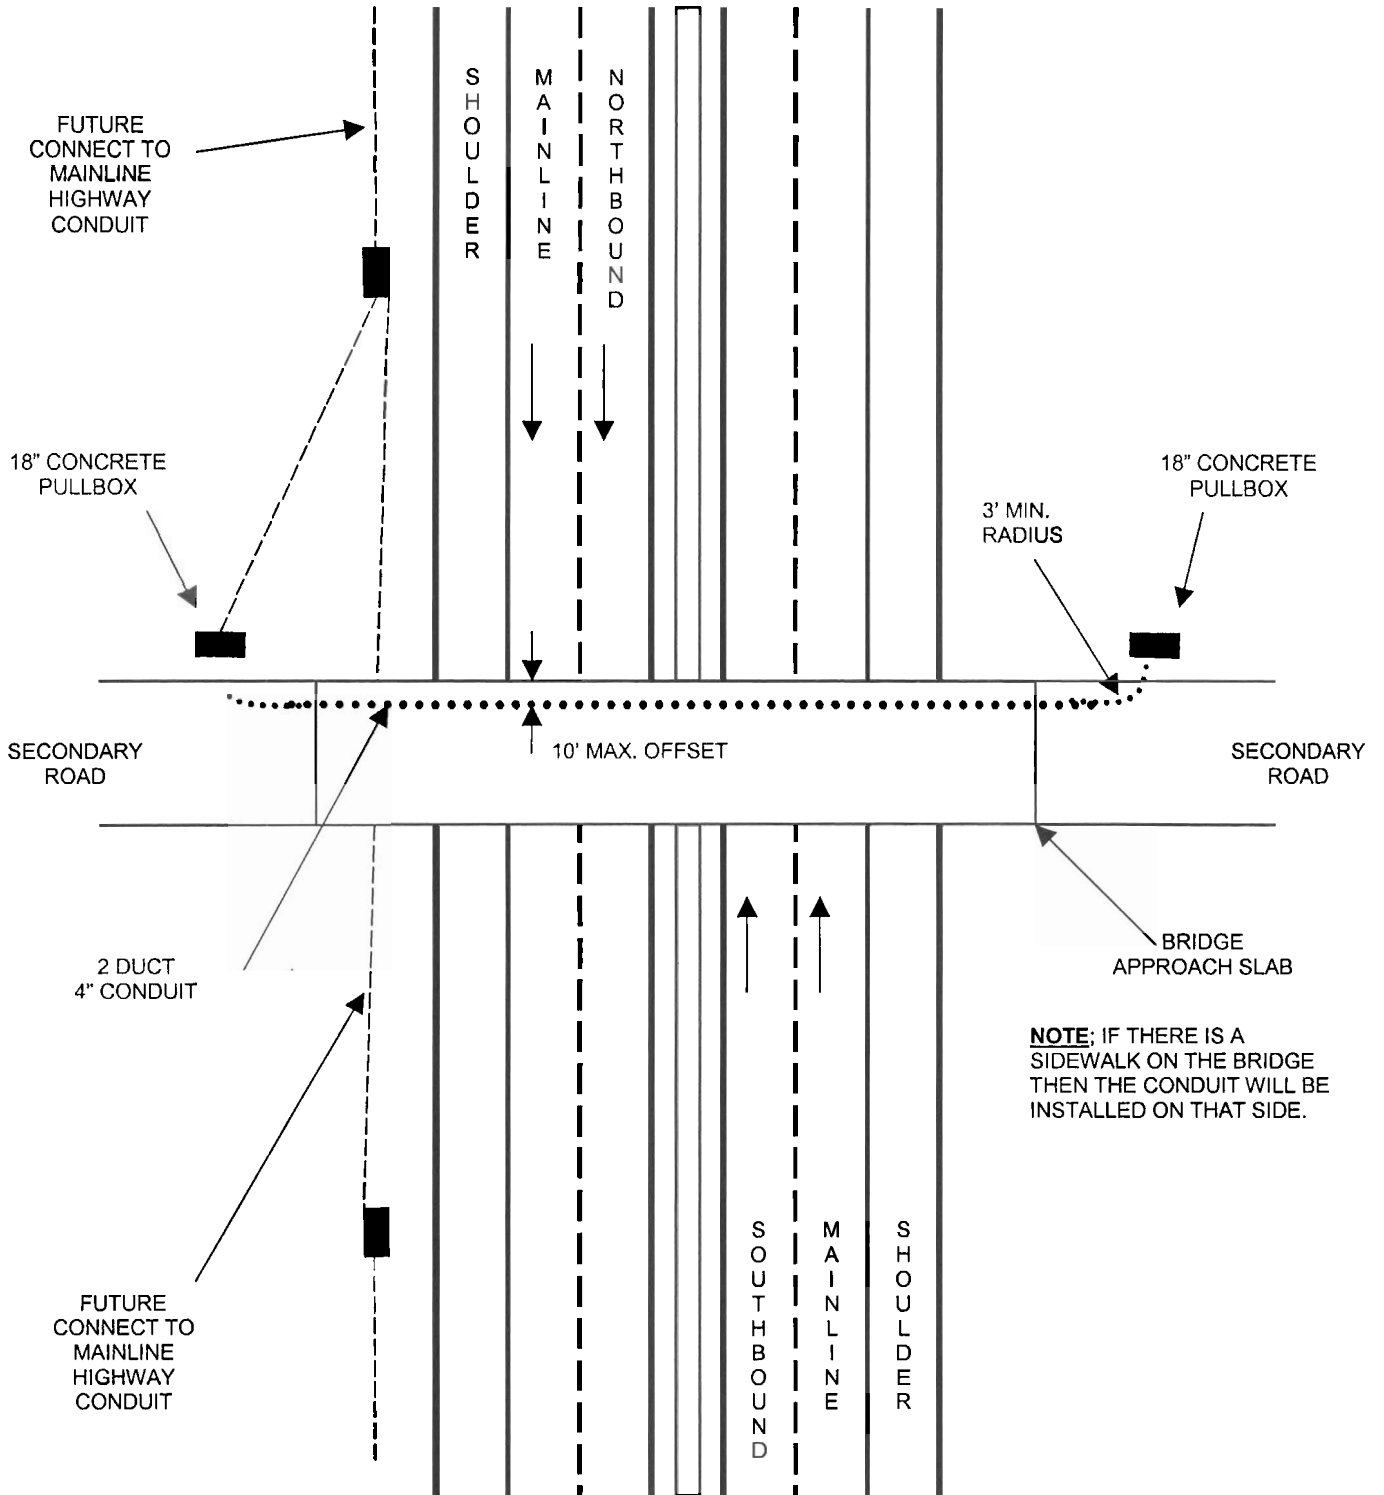

NOTE: IF THERE IS A SIDEWALK ON THE BRIDGE THEN THE CONDUIT WILL BE INSTALLED ON THAT SIDE.



NOT TO SCALE

STATE OF NEW HAMPSHIRE	
DEPARTMENT OF TRANSPORTATION	BUREAU OF TRAFFIC
TYPICAL FOR	
CONDUIT AND PULL BOX PLACEMENT	
REVISION DATE; 01-27-2011	SHEET: 1 OF 1