


HEARING PLAN

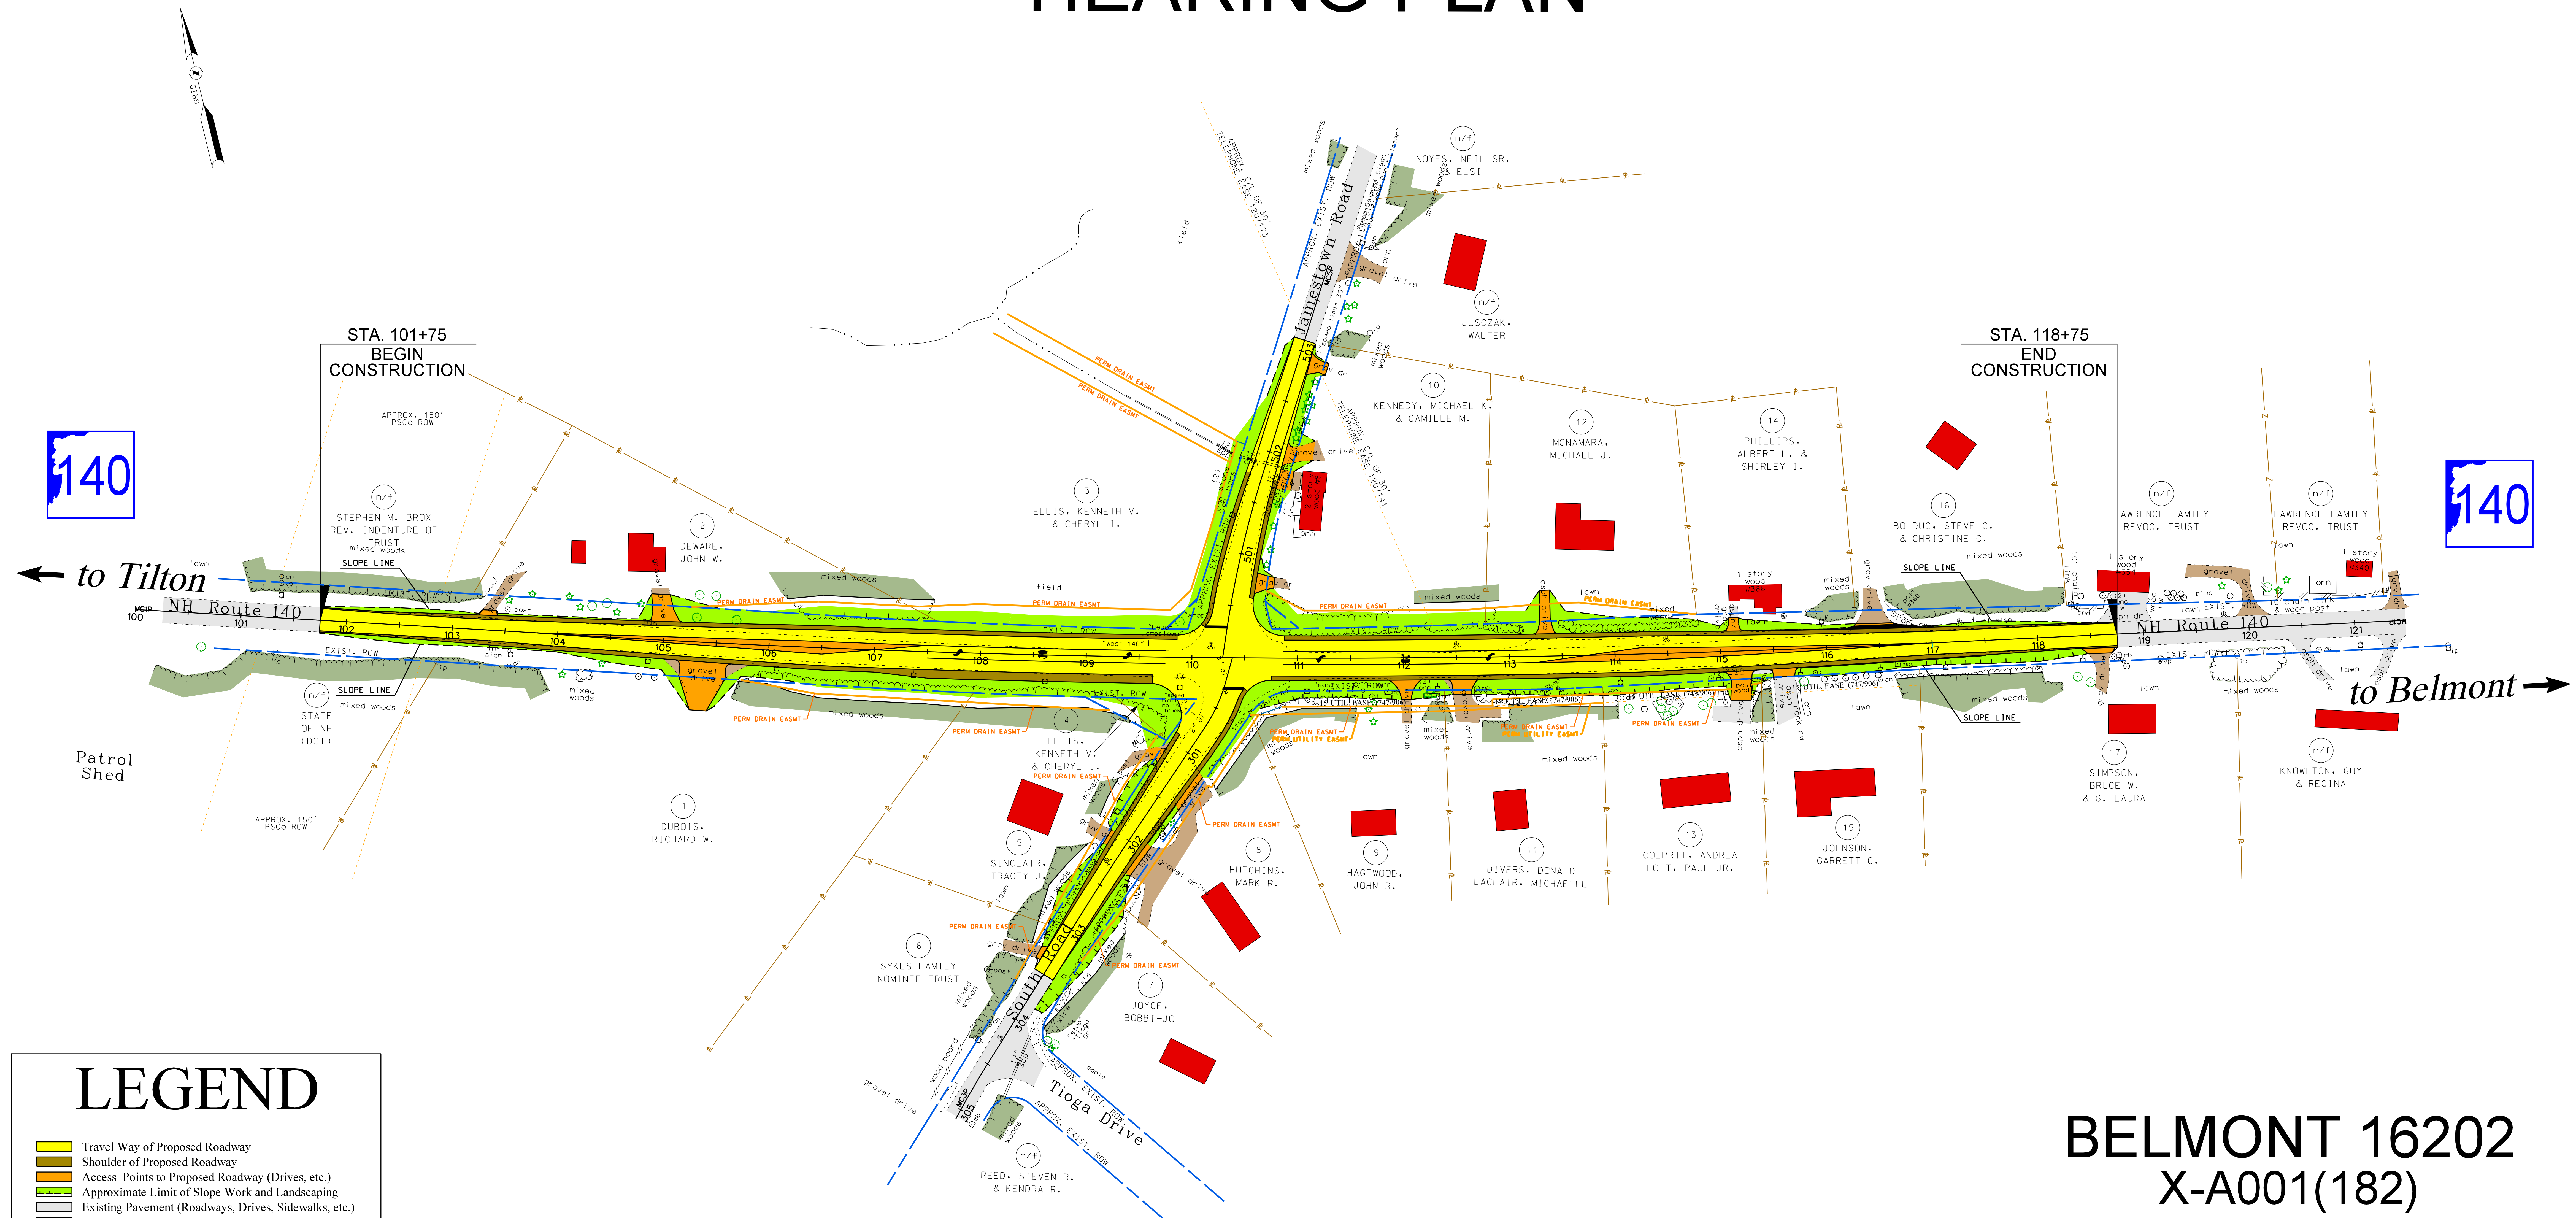

140

140

LEGEND

- Travel Way of Proposed Roadway
- Shoulder of Proposed Roadway
- Access Points to Proposed Roadway (Drives, etc.)
- Approximate Limit of Slope Work and Landscaping
- Existing Pavement (Roadways, Drives, Sidewalks, etc.)
- Existing Gravel Surface (Drives, Paths, etc.)
- Water (Rivers, Streams, Lakes, Ponds, Swamps, etc.)
- Buildings
- Wetlands
- Property Lines
- Existing R.O.W. (Right-of-Way)
- Proposed Easement (Right-of-Way)



**BELMONT 16202
X-A001(182)
PROPOSED SAFETY
IMPROVEMENTS**

PRELIMINARY PLANS
SUBJECT TO CHANGE
DATE 5/8/2013

