


BELMONT 16202 X-A001(182) HEARING PROFILES


SCALE: 1" = 40' HORIZONTAL
1" = 8' VERTICAL

SOUTH ROAD

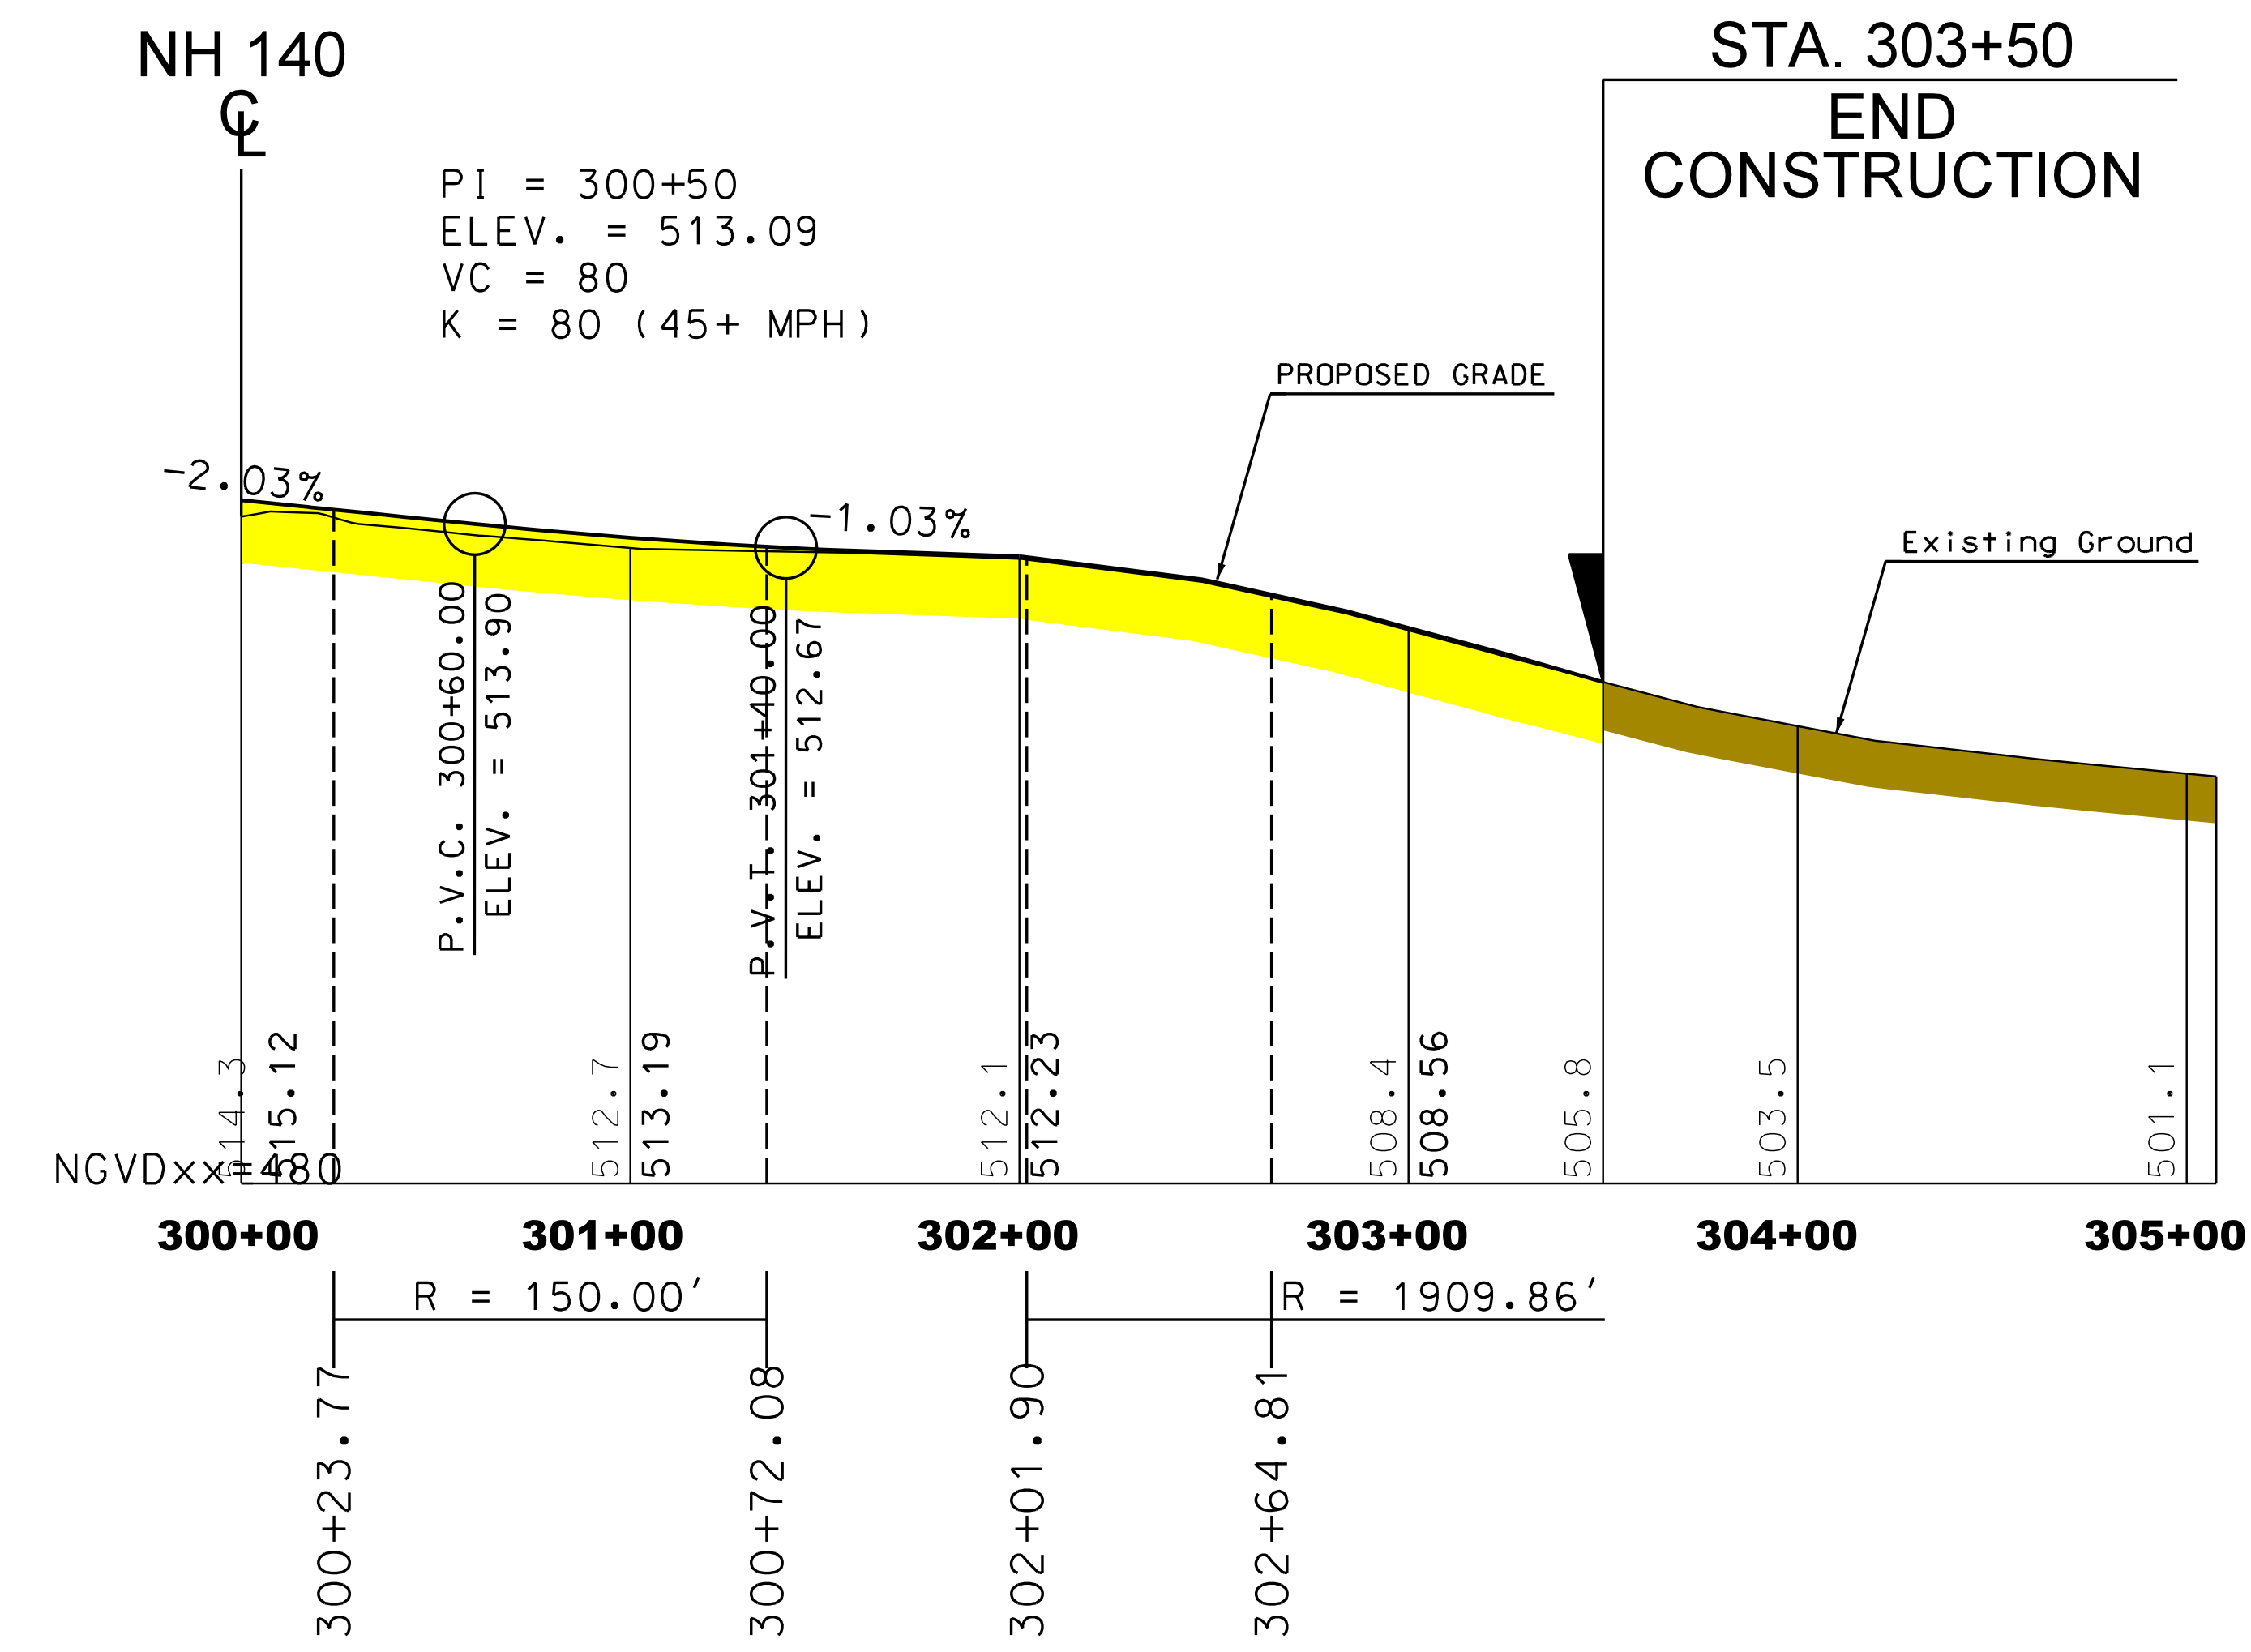


HORIZONTAL CURVE DATA

JAMESTOWN ROAD

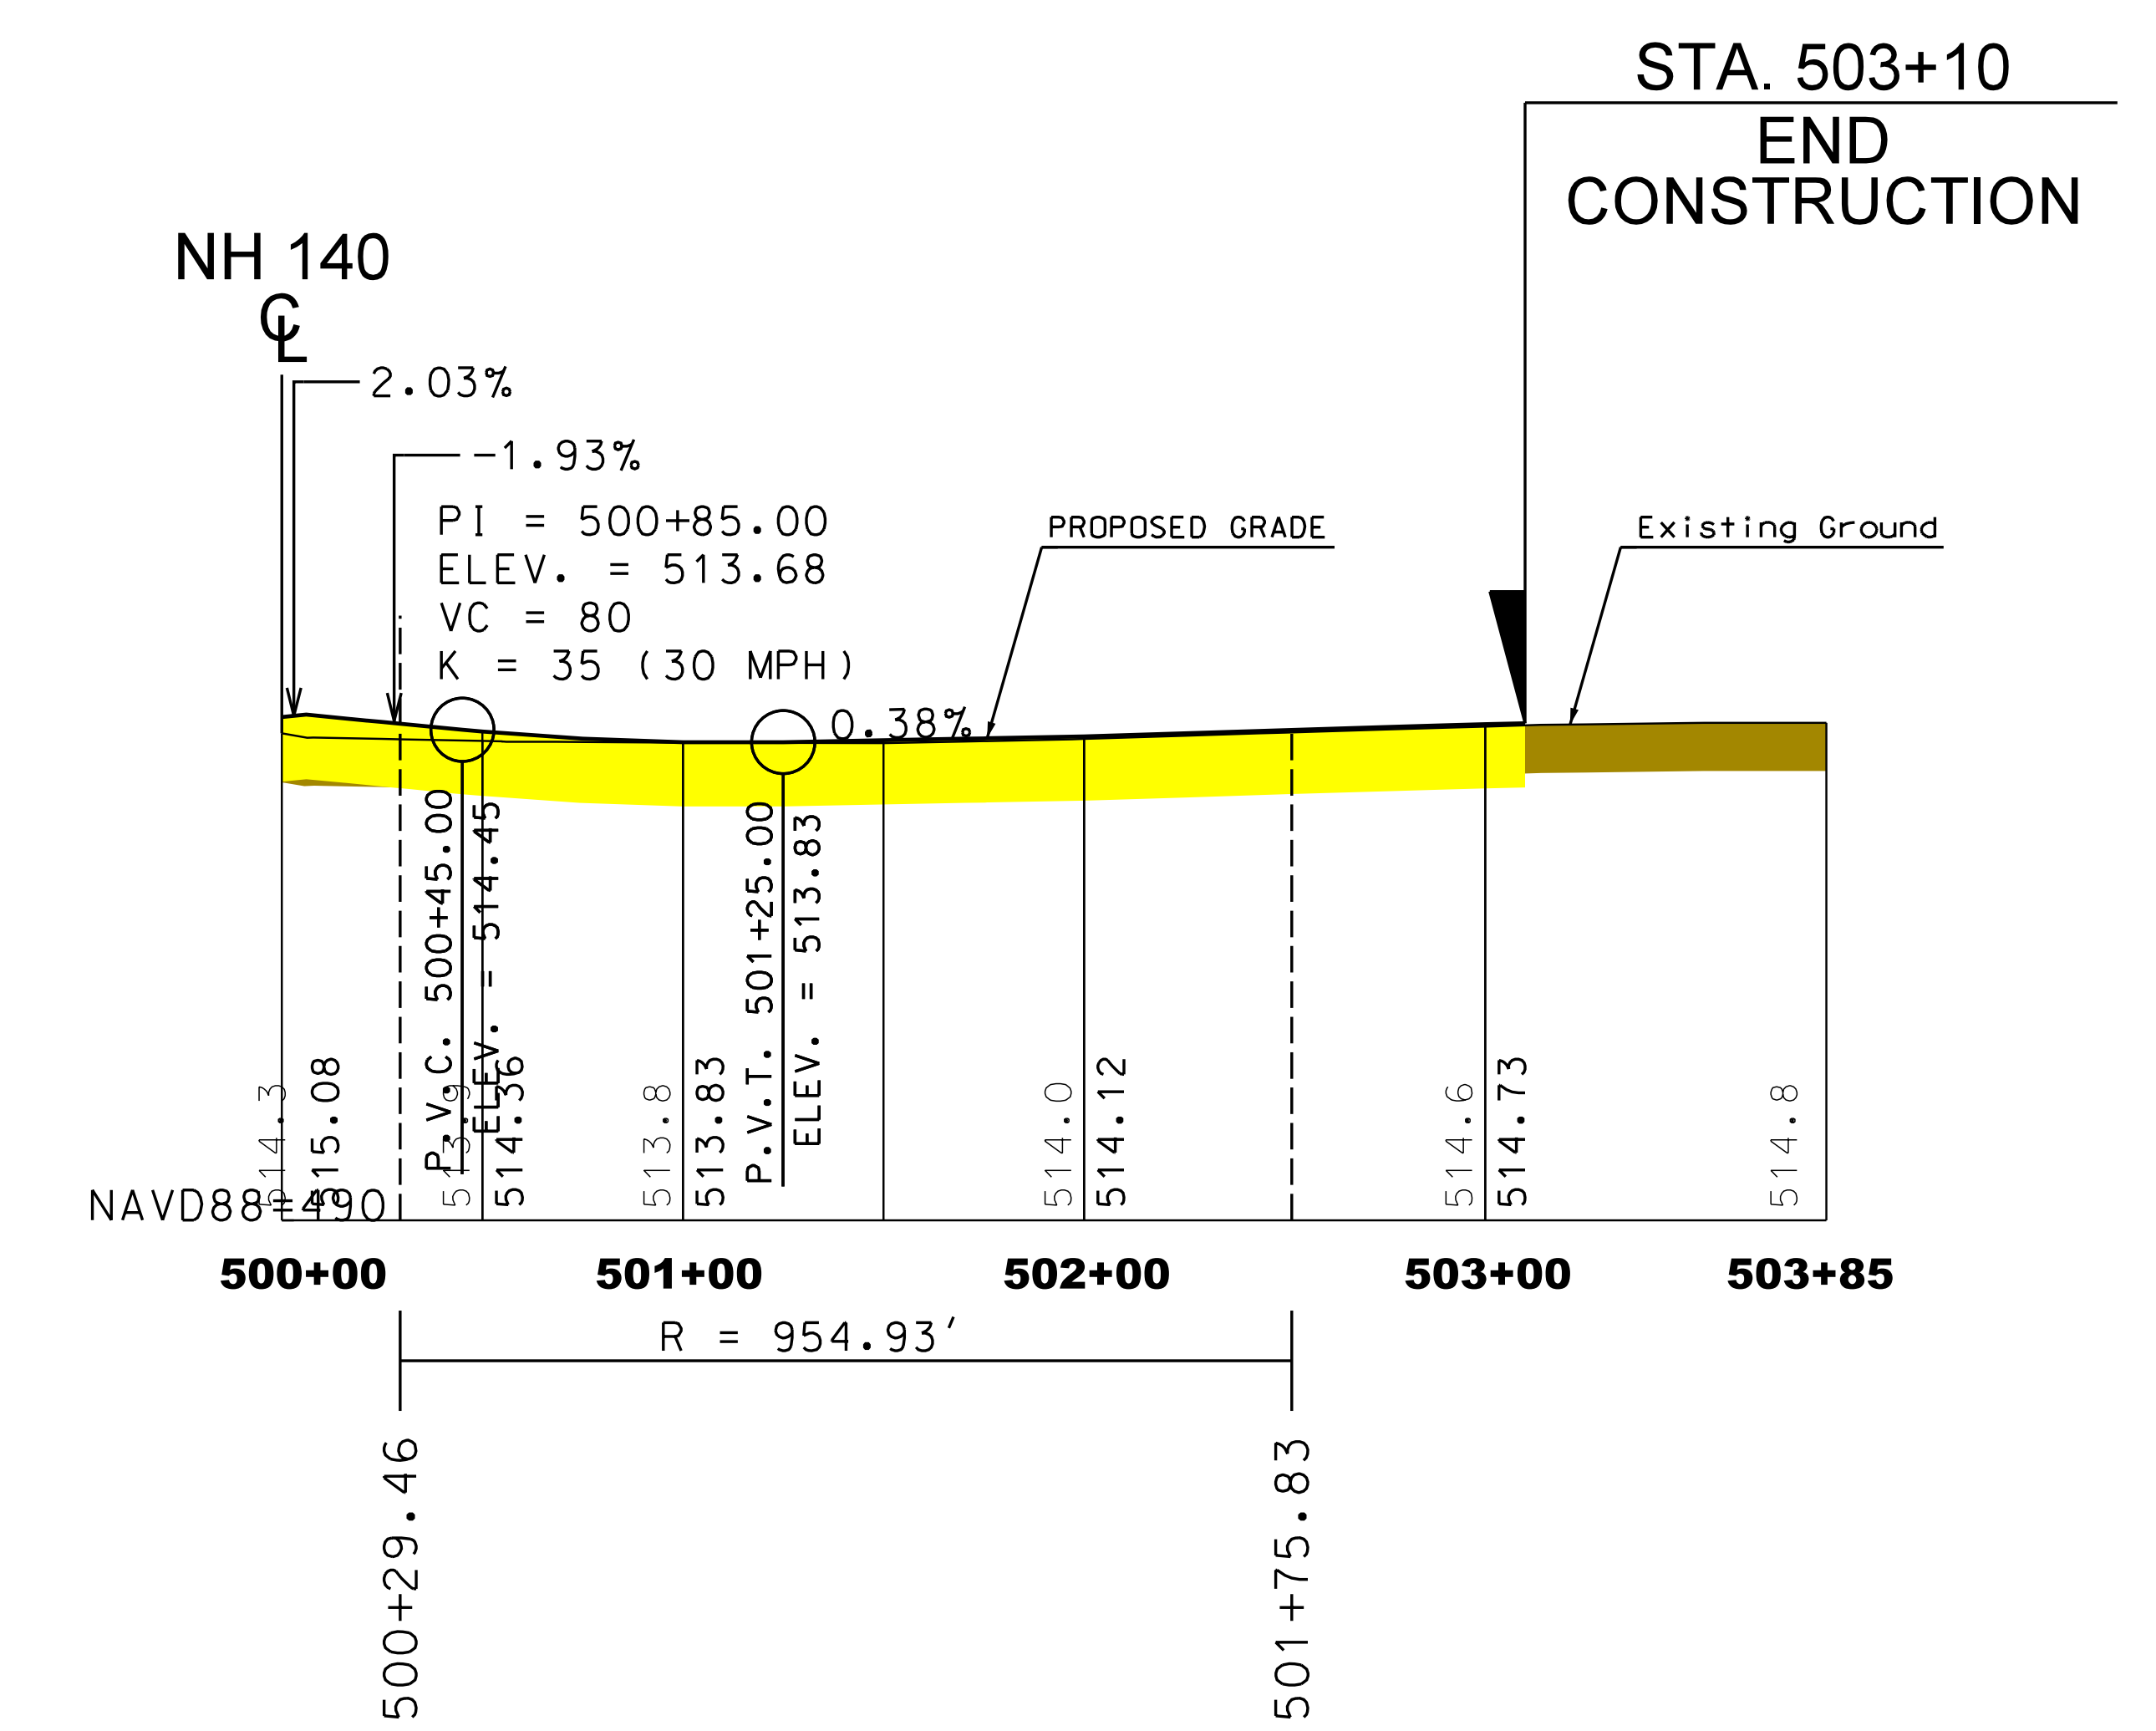

NH 140 (DEPOT STREET)

 

HORIZONTAL CURVE DATA

PRELIMINARY PLANS
SUBJECT TO CHANGE
DATE 5/9/2013