

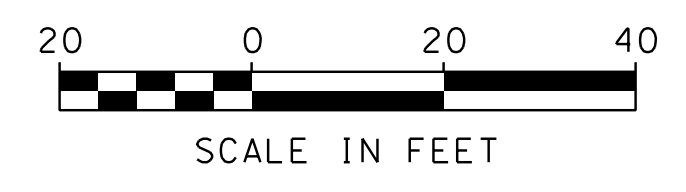


SDR PROCESSED	NHDDT	DATE	xxx	STATION	
NEW DESIGN	xxx	DATE	xxx	STATION	
SHEET CHECKED	xxx	DATE	xxx	DATE	
AS BUILT	DETAILS	DATE			

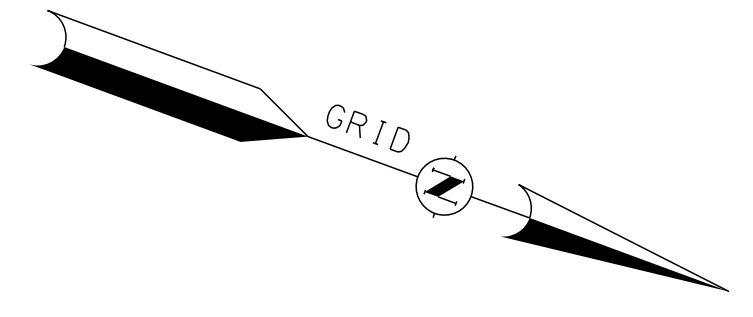

STATE OF NEW HAMPSHIRE			
DEPARTMENT OF TRANSPORTATION • BUREAU OF HIGHWAY DESIGN			
<b>TRAFFIC CONTROL PLAN</b>			
<b>- PHASE 1</b>			
DGN	STATE PROJECT NO.	SHEET NO.	TOTAL SHEETS
_TCP	29486	2	3

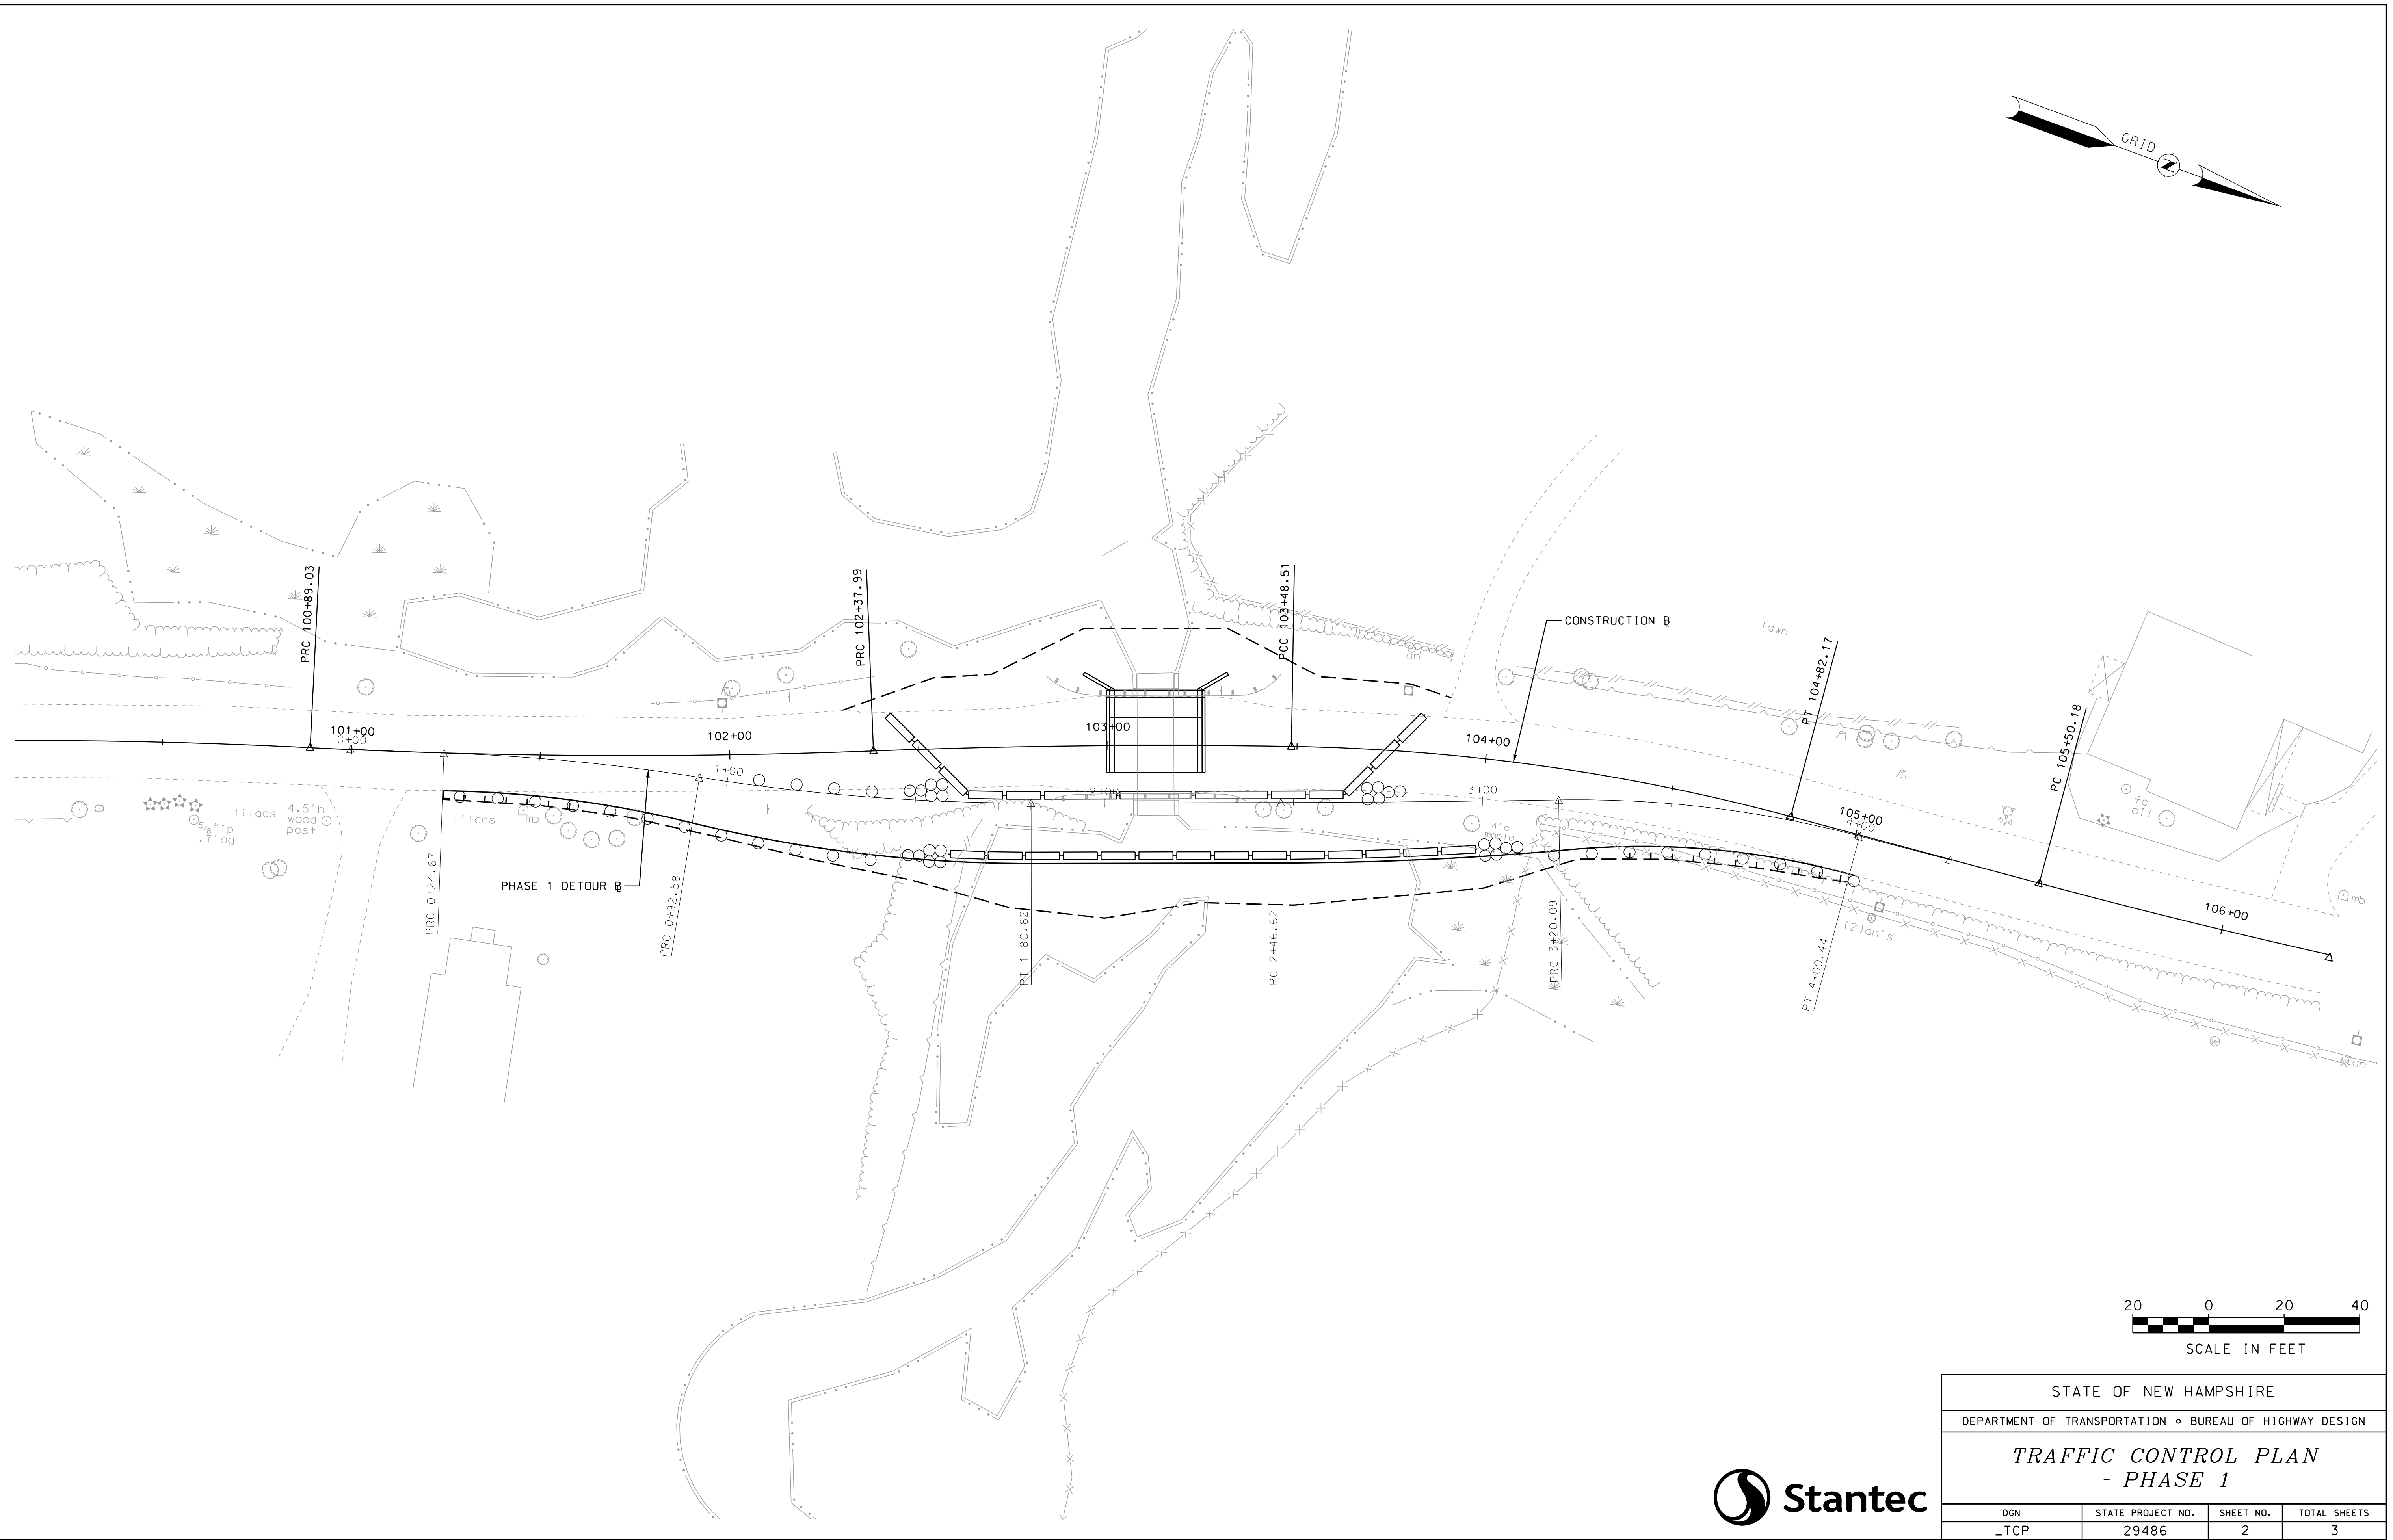