
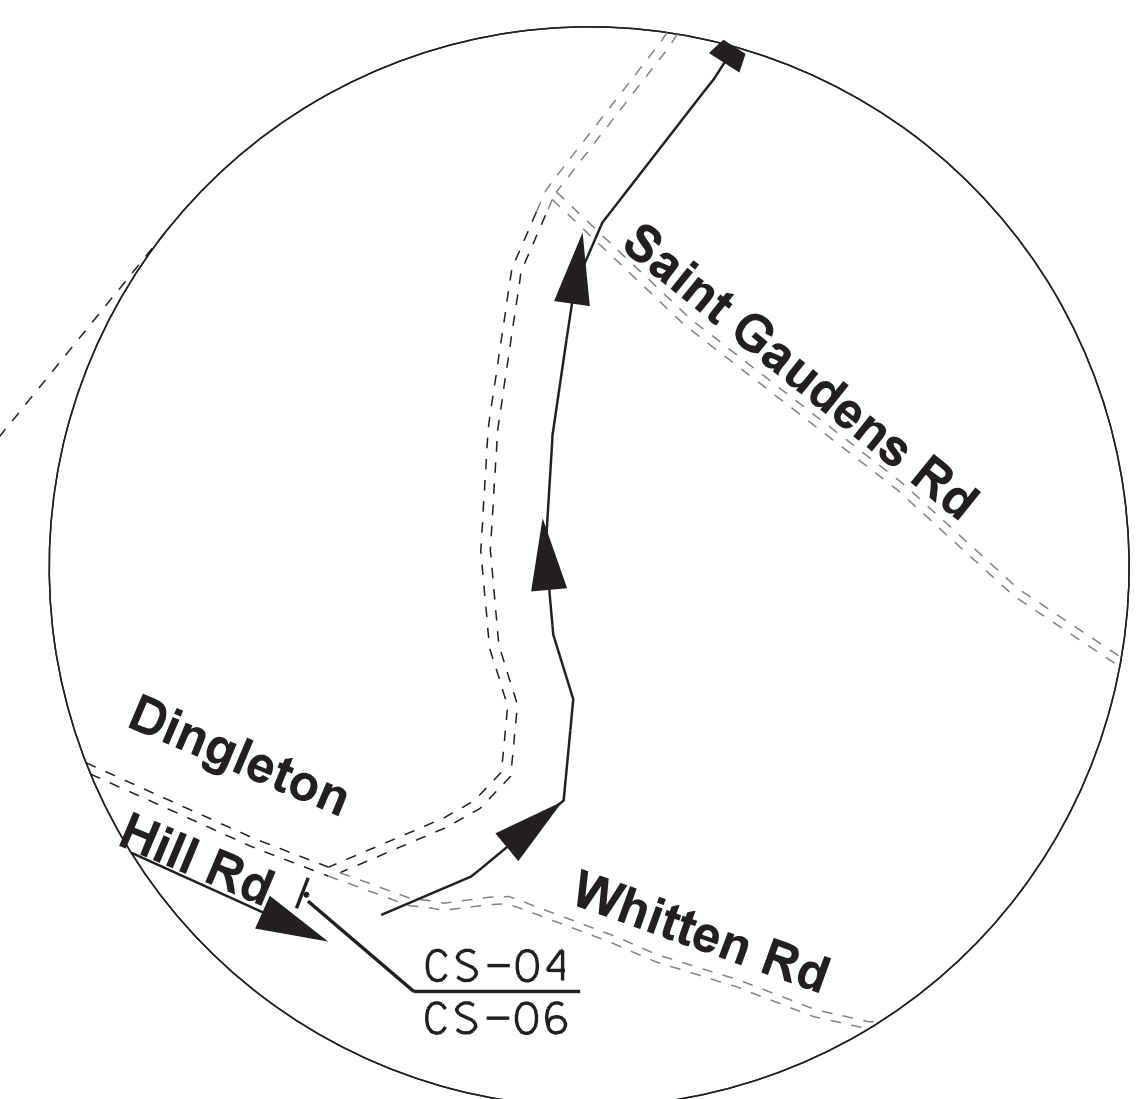
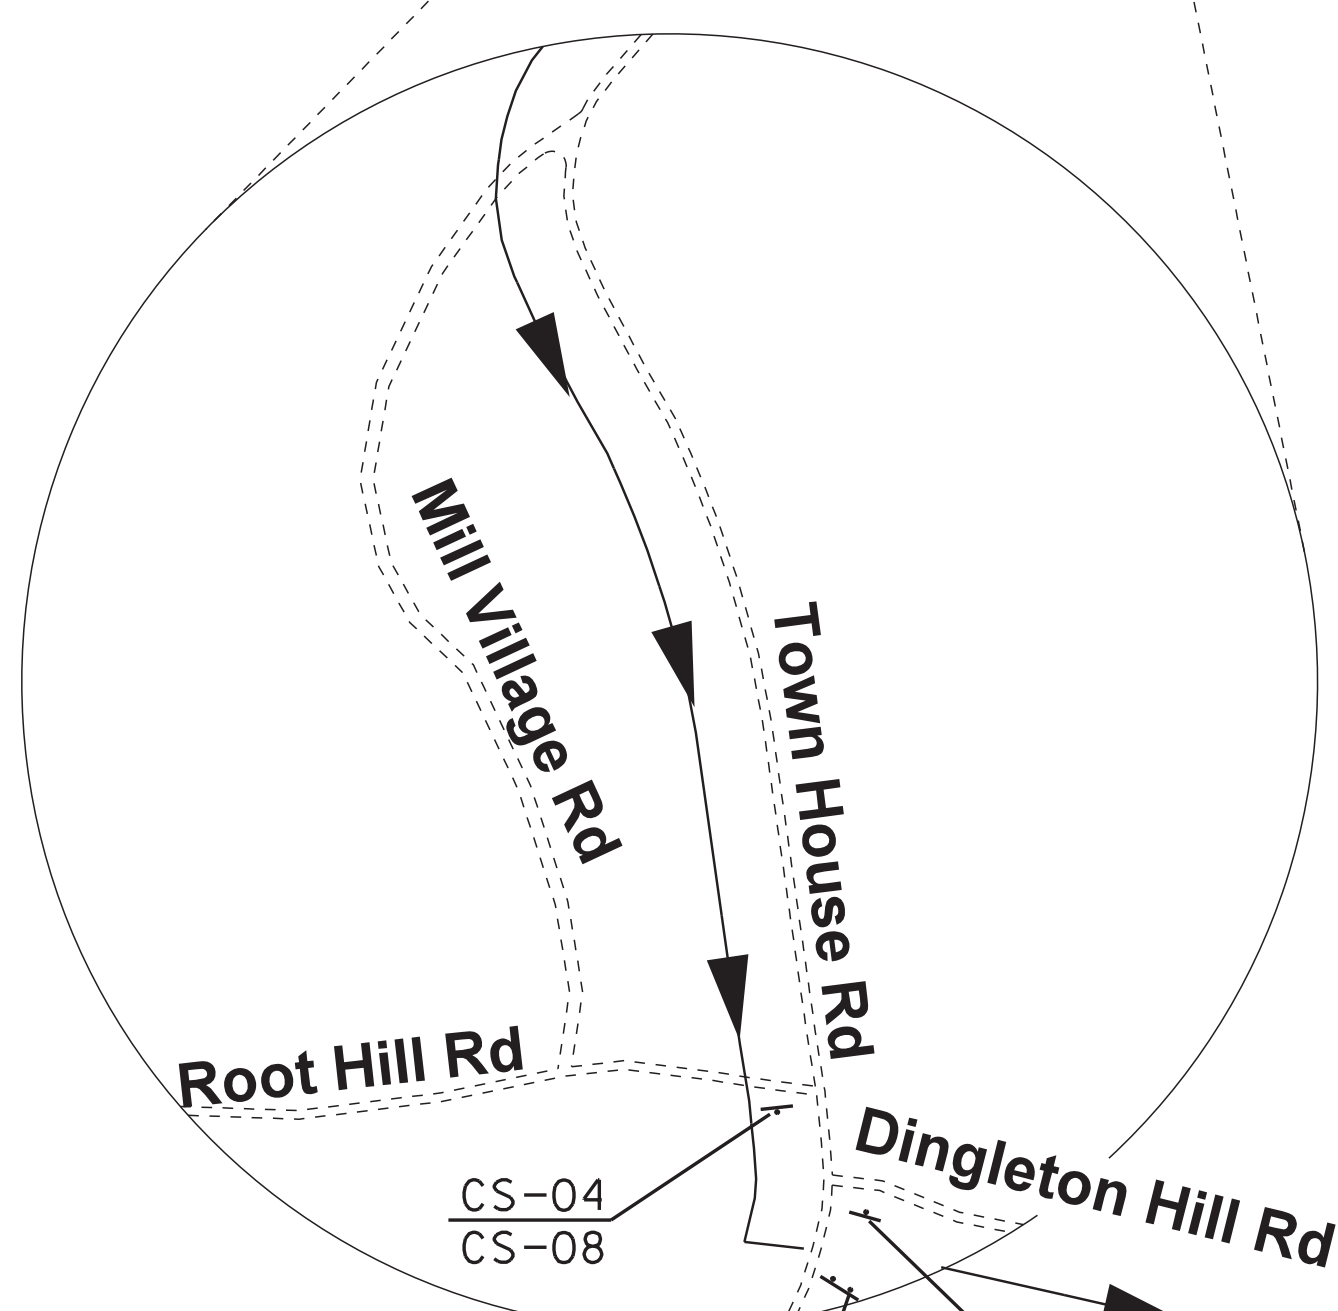


REVISIONS AFTER PROPOSAL			DESCRIPTION		
NUMBER	DATE	STATION	NUMBER	DATE	STATION

SDR PROCESSED	DATE	AS BUILT DETAILS

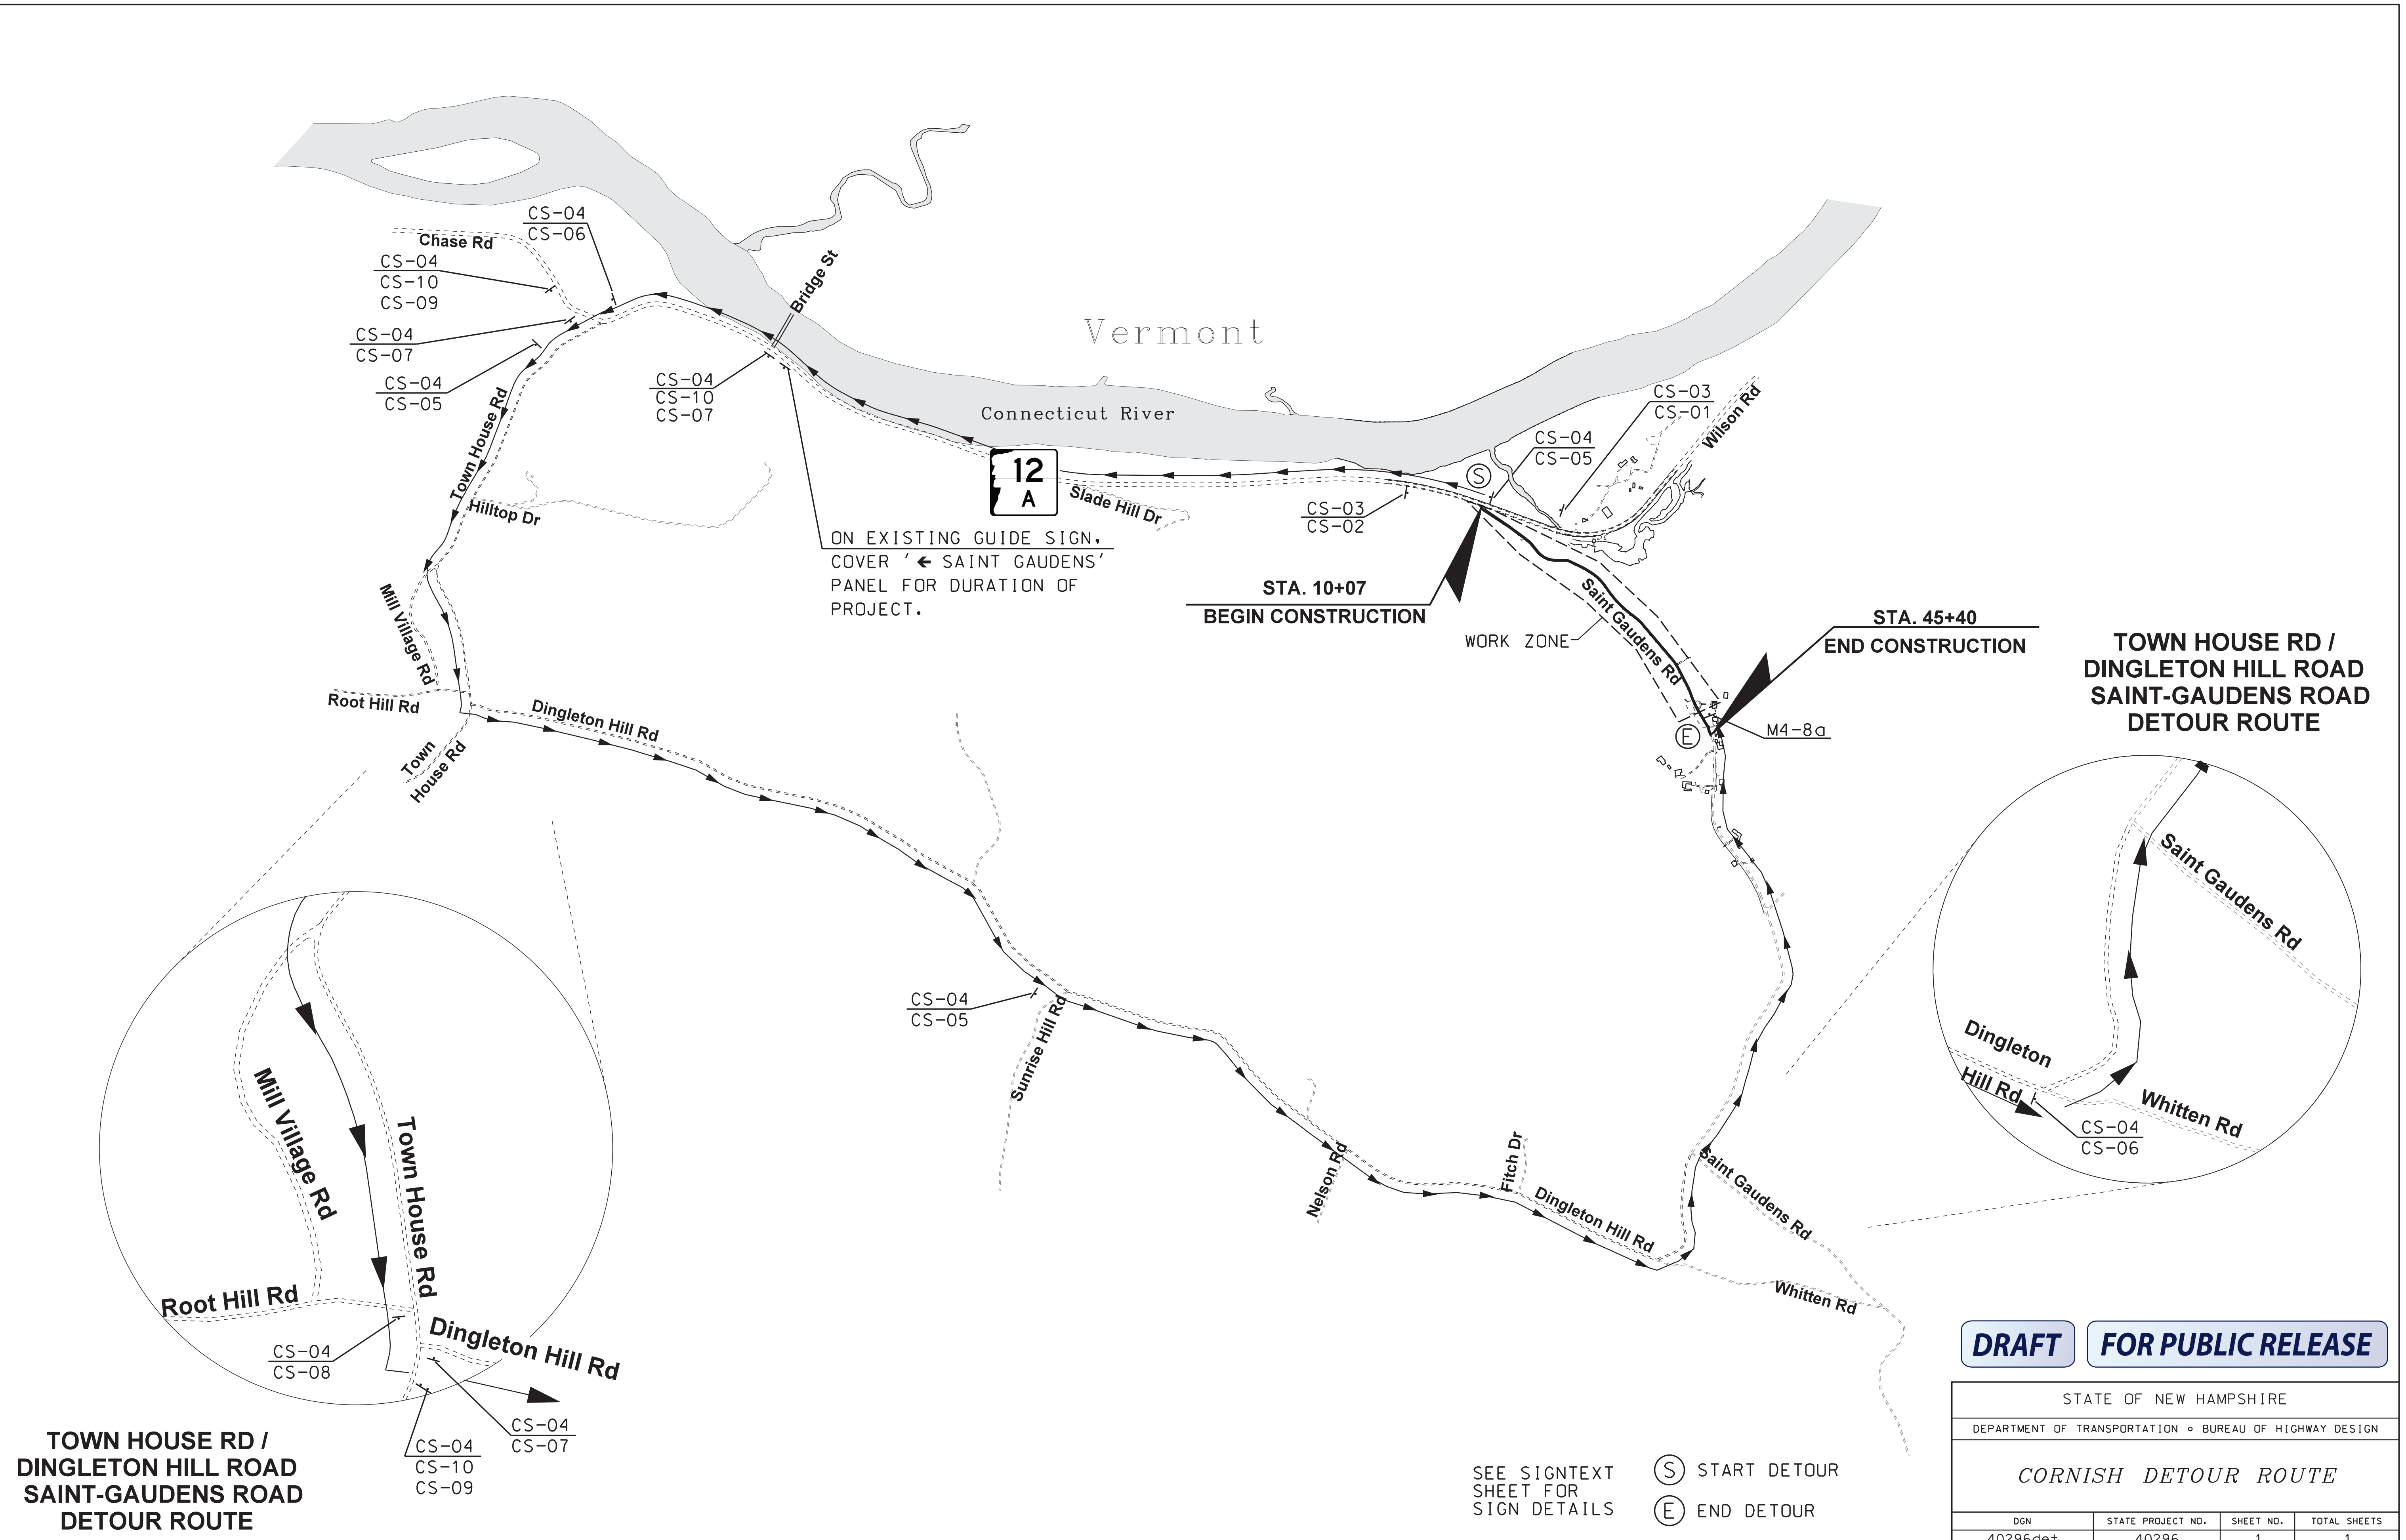

SEE SIGNTX
SHEET FOR
SIGN DETAILS

(S) START DETOUR
(E) END DETOUR

DRAFT FOR PUBLIC RELEASE

STATE OF NEW HAMPSHIRE			
DEPARTMENT OF TRANSPORTATION • BUREAU OF HIGHWAY DESIGN			
CORNISH DETOUR ROUTE			
DGN 40296det	STATE PROJECT NO. 40296	SHEET NO. 1	TOTAL SHEETS 1