


TYPICAL RAIL CORRIDOR SECTION (LOOKING EAST)
 SCALE: 1/4" = 1'-0"

PI = 111+00.00
 ELEV. = 687.50
 VC = 650
 K = 105
 -3.69% 2.50%

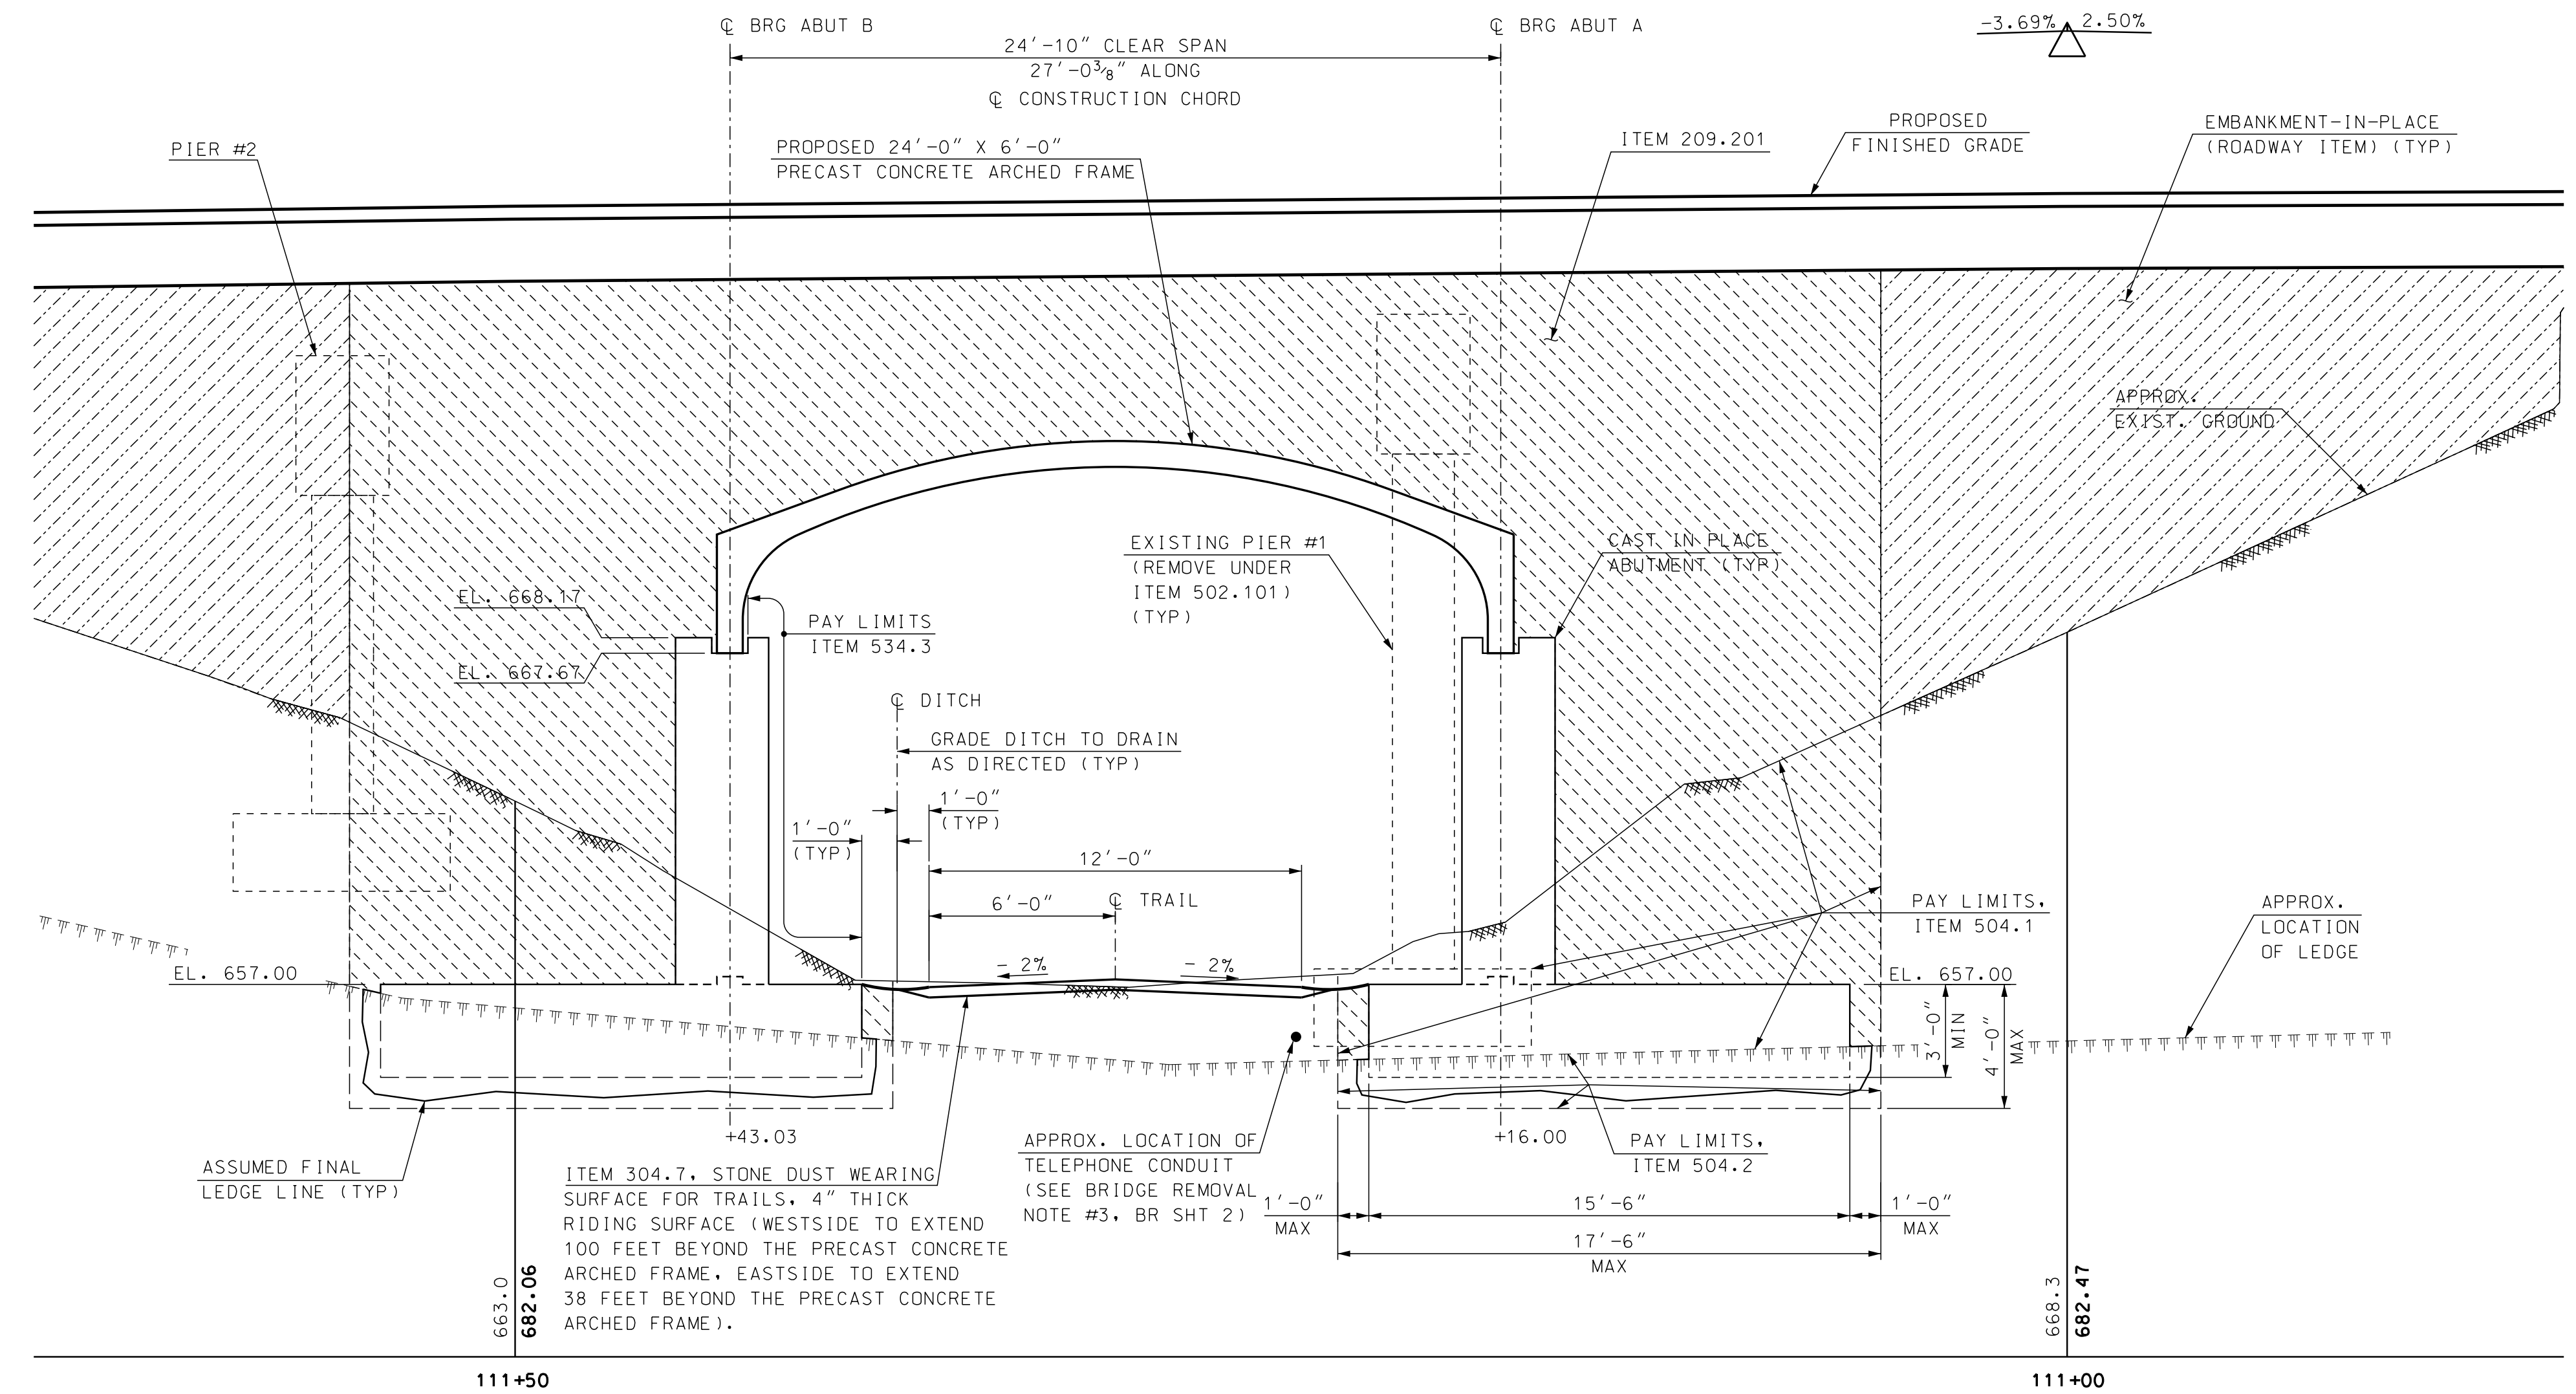

TYPICAL ARCHED FRAME SECTION (LOOKING EAST)
 SCALE: 1/4" = 1'-0"

STATE OF NEW HAMPSHIRE									
DEPARTMENT OF TRANSPORTATION * BUREAU OF BRIDGE DESIGN									
TOWN	ANDOVER	BRIDGE NO.	057.103	STATE PROJECT	14169	BRIDGE SHEET			
LOCATION N.H. ROUTE 11 OVER ABANDONED RAILROAD						4 OF 19			
TYPICAL SECTIONS									
REVISIONS AFTER PROPOSAL		BY	DATE	CHECKED	BY	DATE	FILE NUMBER		
		SDF	4/08	JAS	JAS	11/08	110-2-1		
		SDF	4/08	JAS	JAS	11/08	TOTAL SHEETS		
		SDF	11/08	JAS	JAS	11/08	101		
ISSUE DATE		FEDERAL PROJECT NO.				SHEET NO.	TOTAL SHEETS		
REV. DATE		-----				17	101		
SUBDIRECTORY	DGN LOCATOR	SHEET SCALE							
BrC/Br-Site	14169GENSITE	1/4" = 1'-0"							