



SDR PROCESSED	DATE	DATE	DATE	DATE	DATE
NEW DESIGN	KFD	01/15/2016			
SHEET CHECKED	NAME3				
AS BUILT DETAILS					

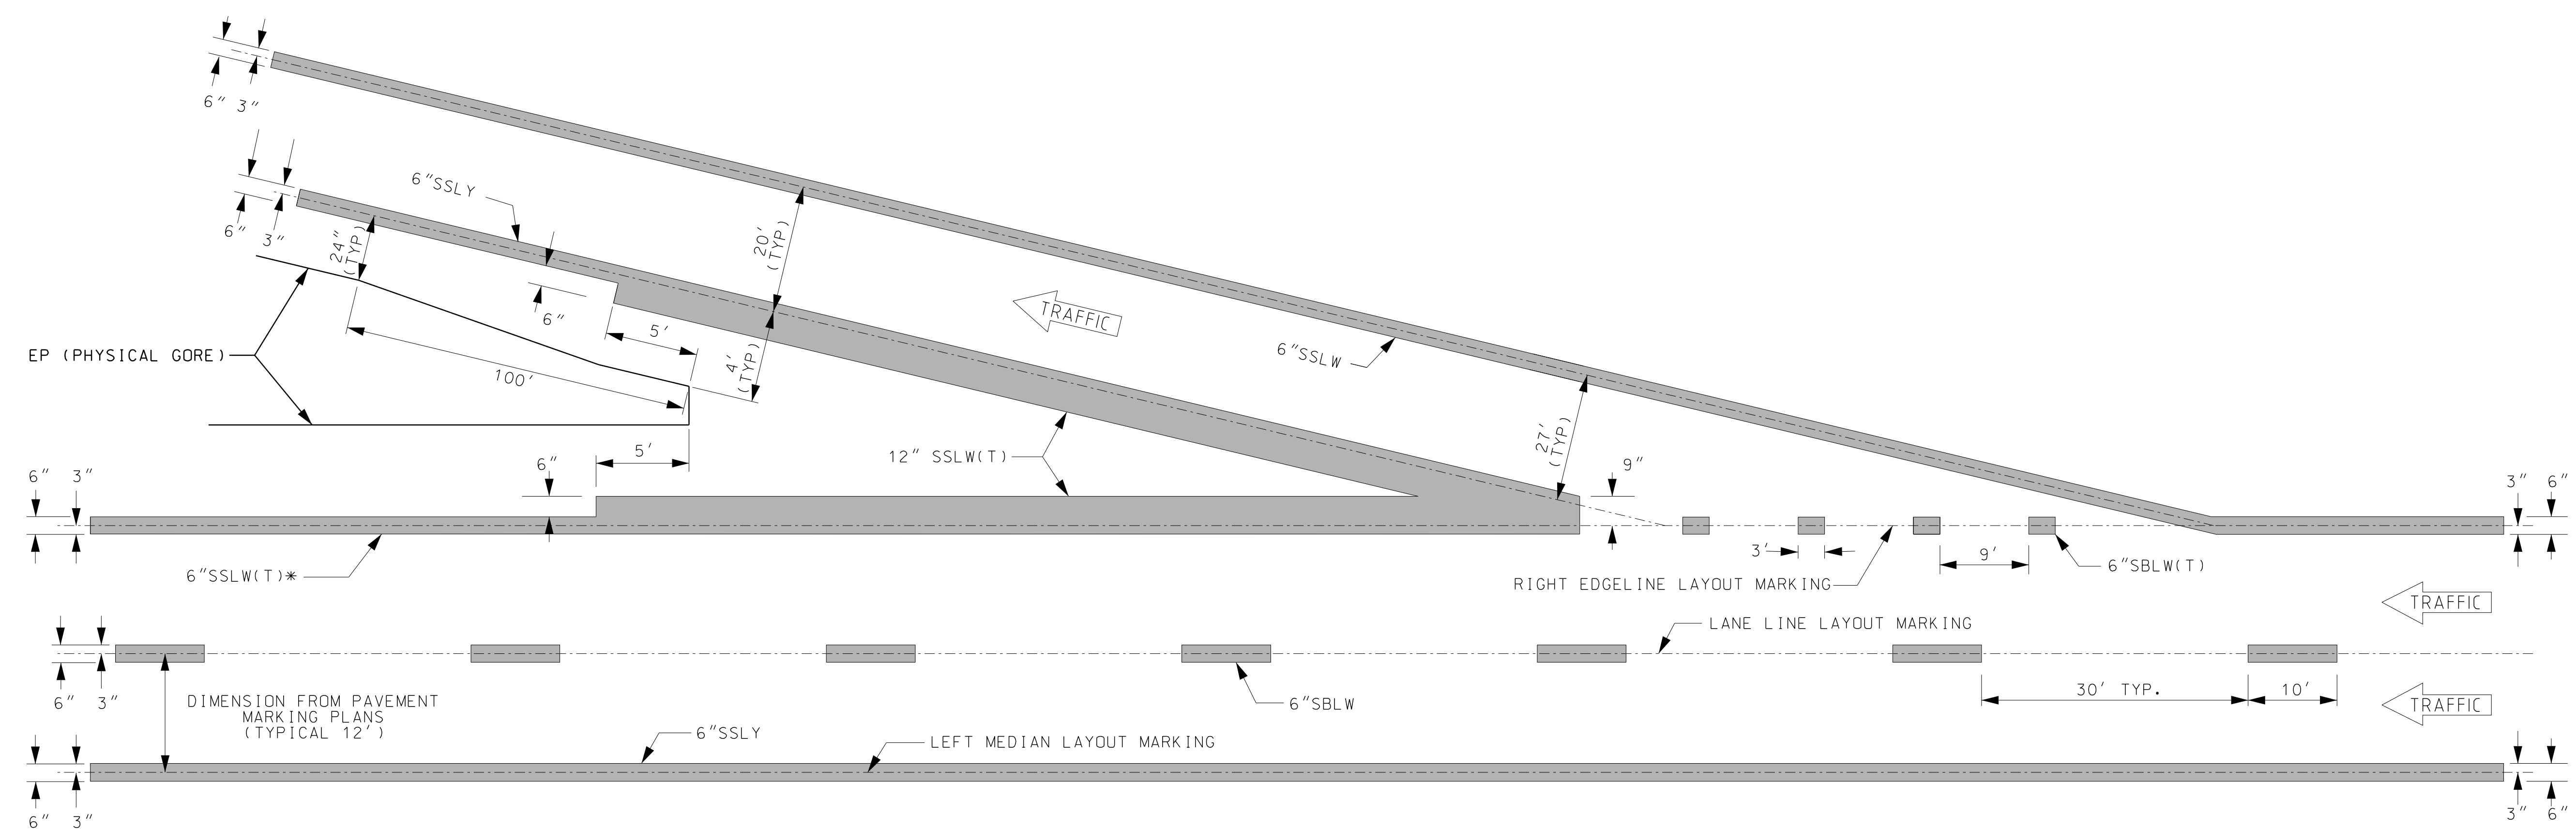

EXIT RAMP WITH TAPERED DECELERATION LANE

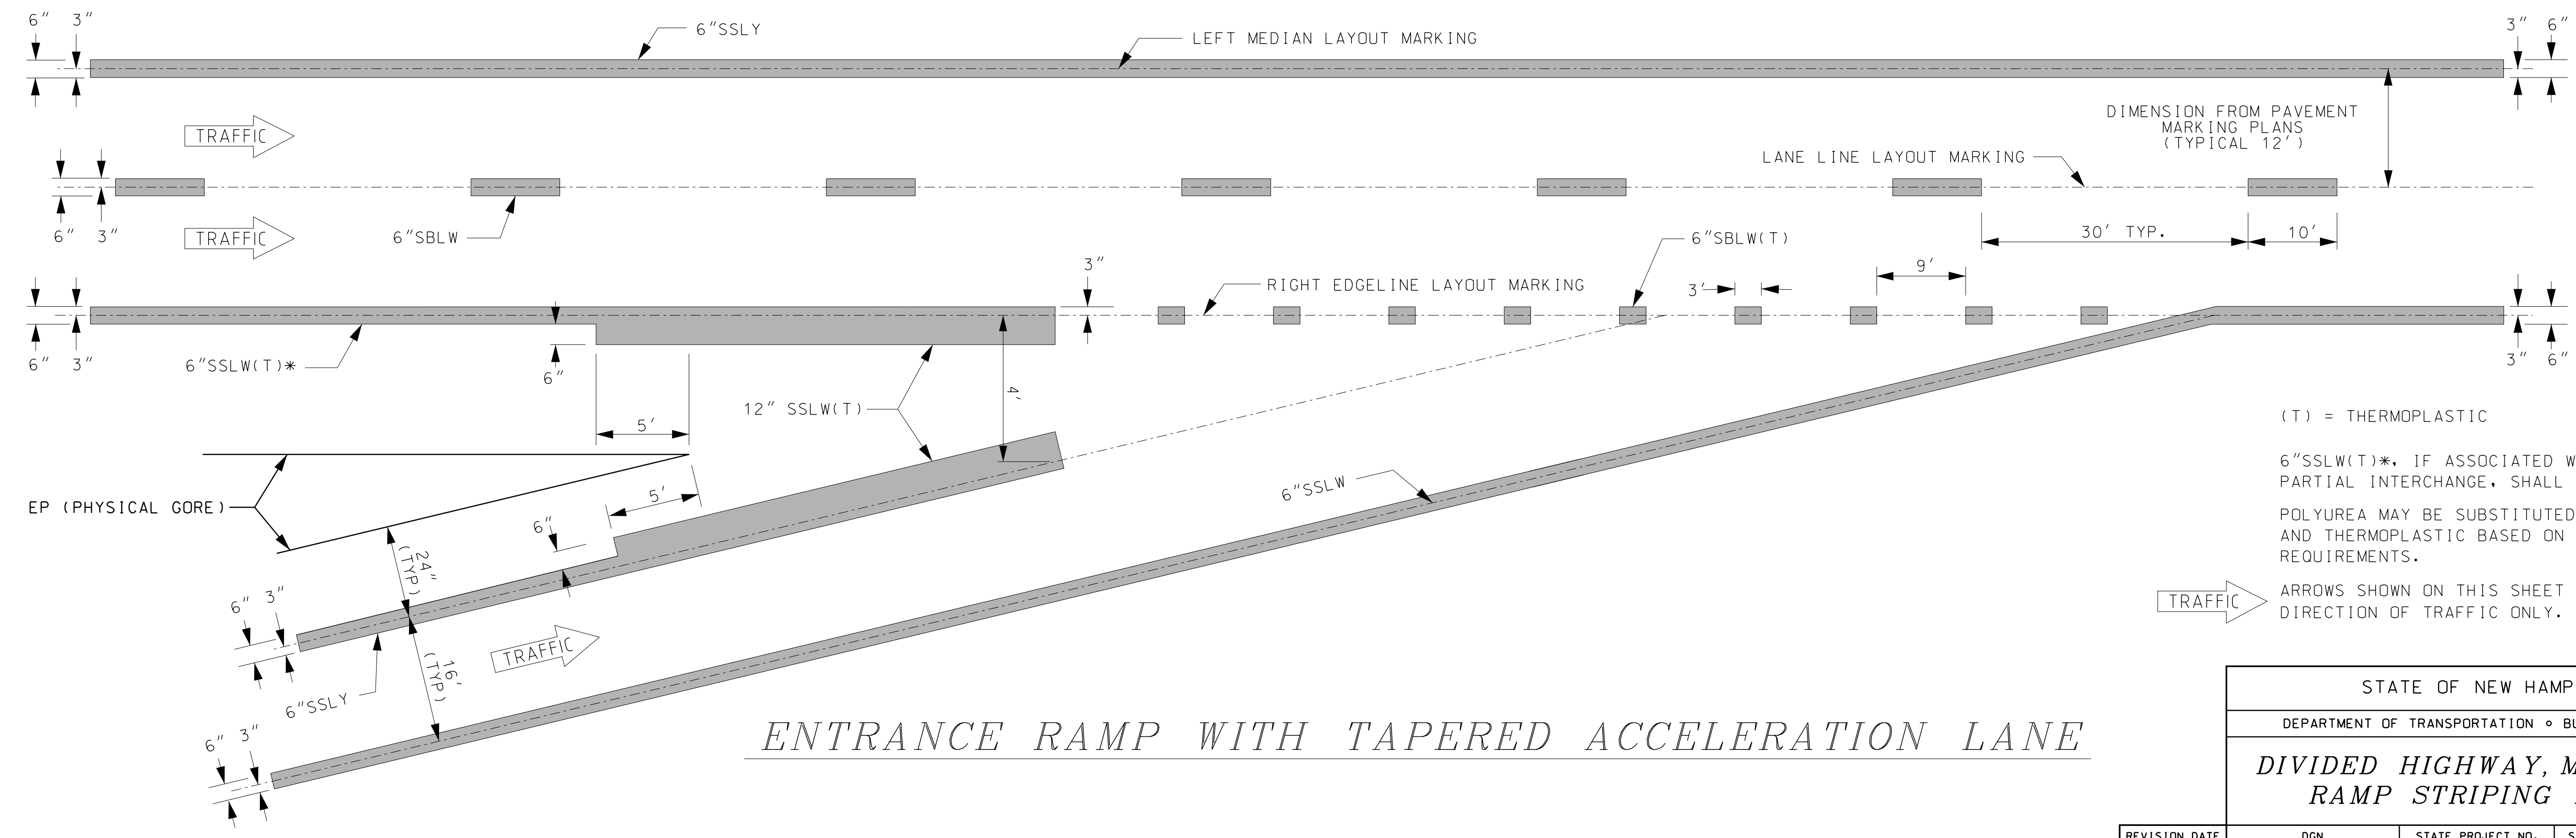

ENTRANCE RAMP WITH TAPERED ACCELERATION LANE

(T) = THERMOPLASTIC
 6"SSLW(T)*, IF ASSOCIATED WITH A PARTIAL INTERCHANGE, SHALL BE PAINT.
 POLYUREA MAY BE SUBSTITUTED FOR PAINT AND THERMOPLASTIC BASED ON PROJECT REQUIREMENTS.

ARROWS SHOWN ON THIS SHEET INDICATE DIRECTION OF TRAFFIC ONLY.

STATE OF NEW HAMPSHIRE
 DEPARTMENT OF TRANSPORTATION • BUREAU OF TRAFFIC
DIVIDED HIGHWAY, MULTI-LANE RAMP STRIPING LAYOUT

REVISION DATE	DGN	STATE PROJECT NO.	SHEET NO.	TOTAL SHEETS
03-21-17	2017_dh_rs.dgn			