


SDR PROCESSED		DATE		DATE		DATE		DATE		REVISIONS AFTER PROPOSAL	
NEW DESIGN	EMM	DATE	6/16/2020	STATION		STATION		STATION		STATION	
SHEET CHECKED	NGF	DATE	6/16/2020	DATE		DATE		DATE		DESCRIPTION	
AS BUILT	DETAILS	DATE		NUMBER		NUMBER		NUMBER			

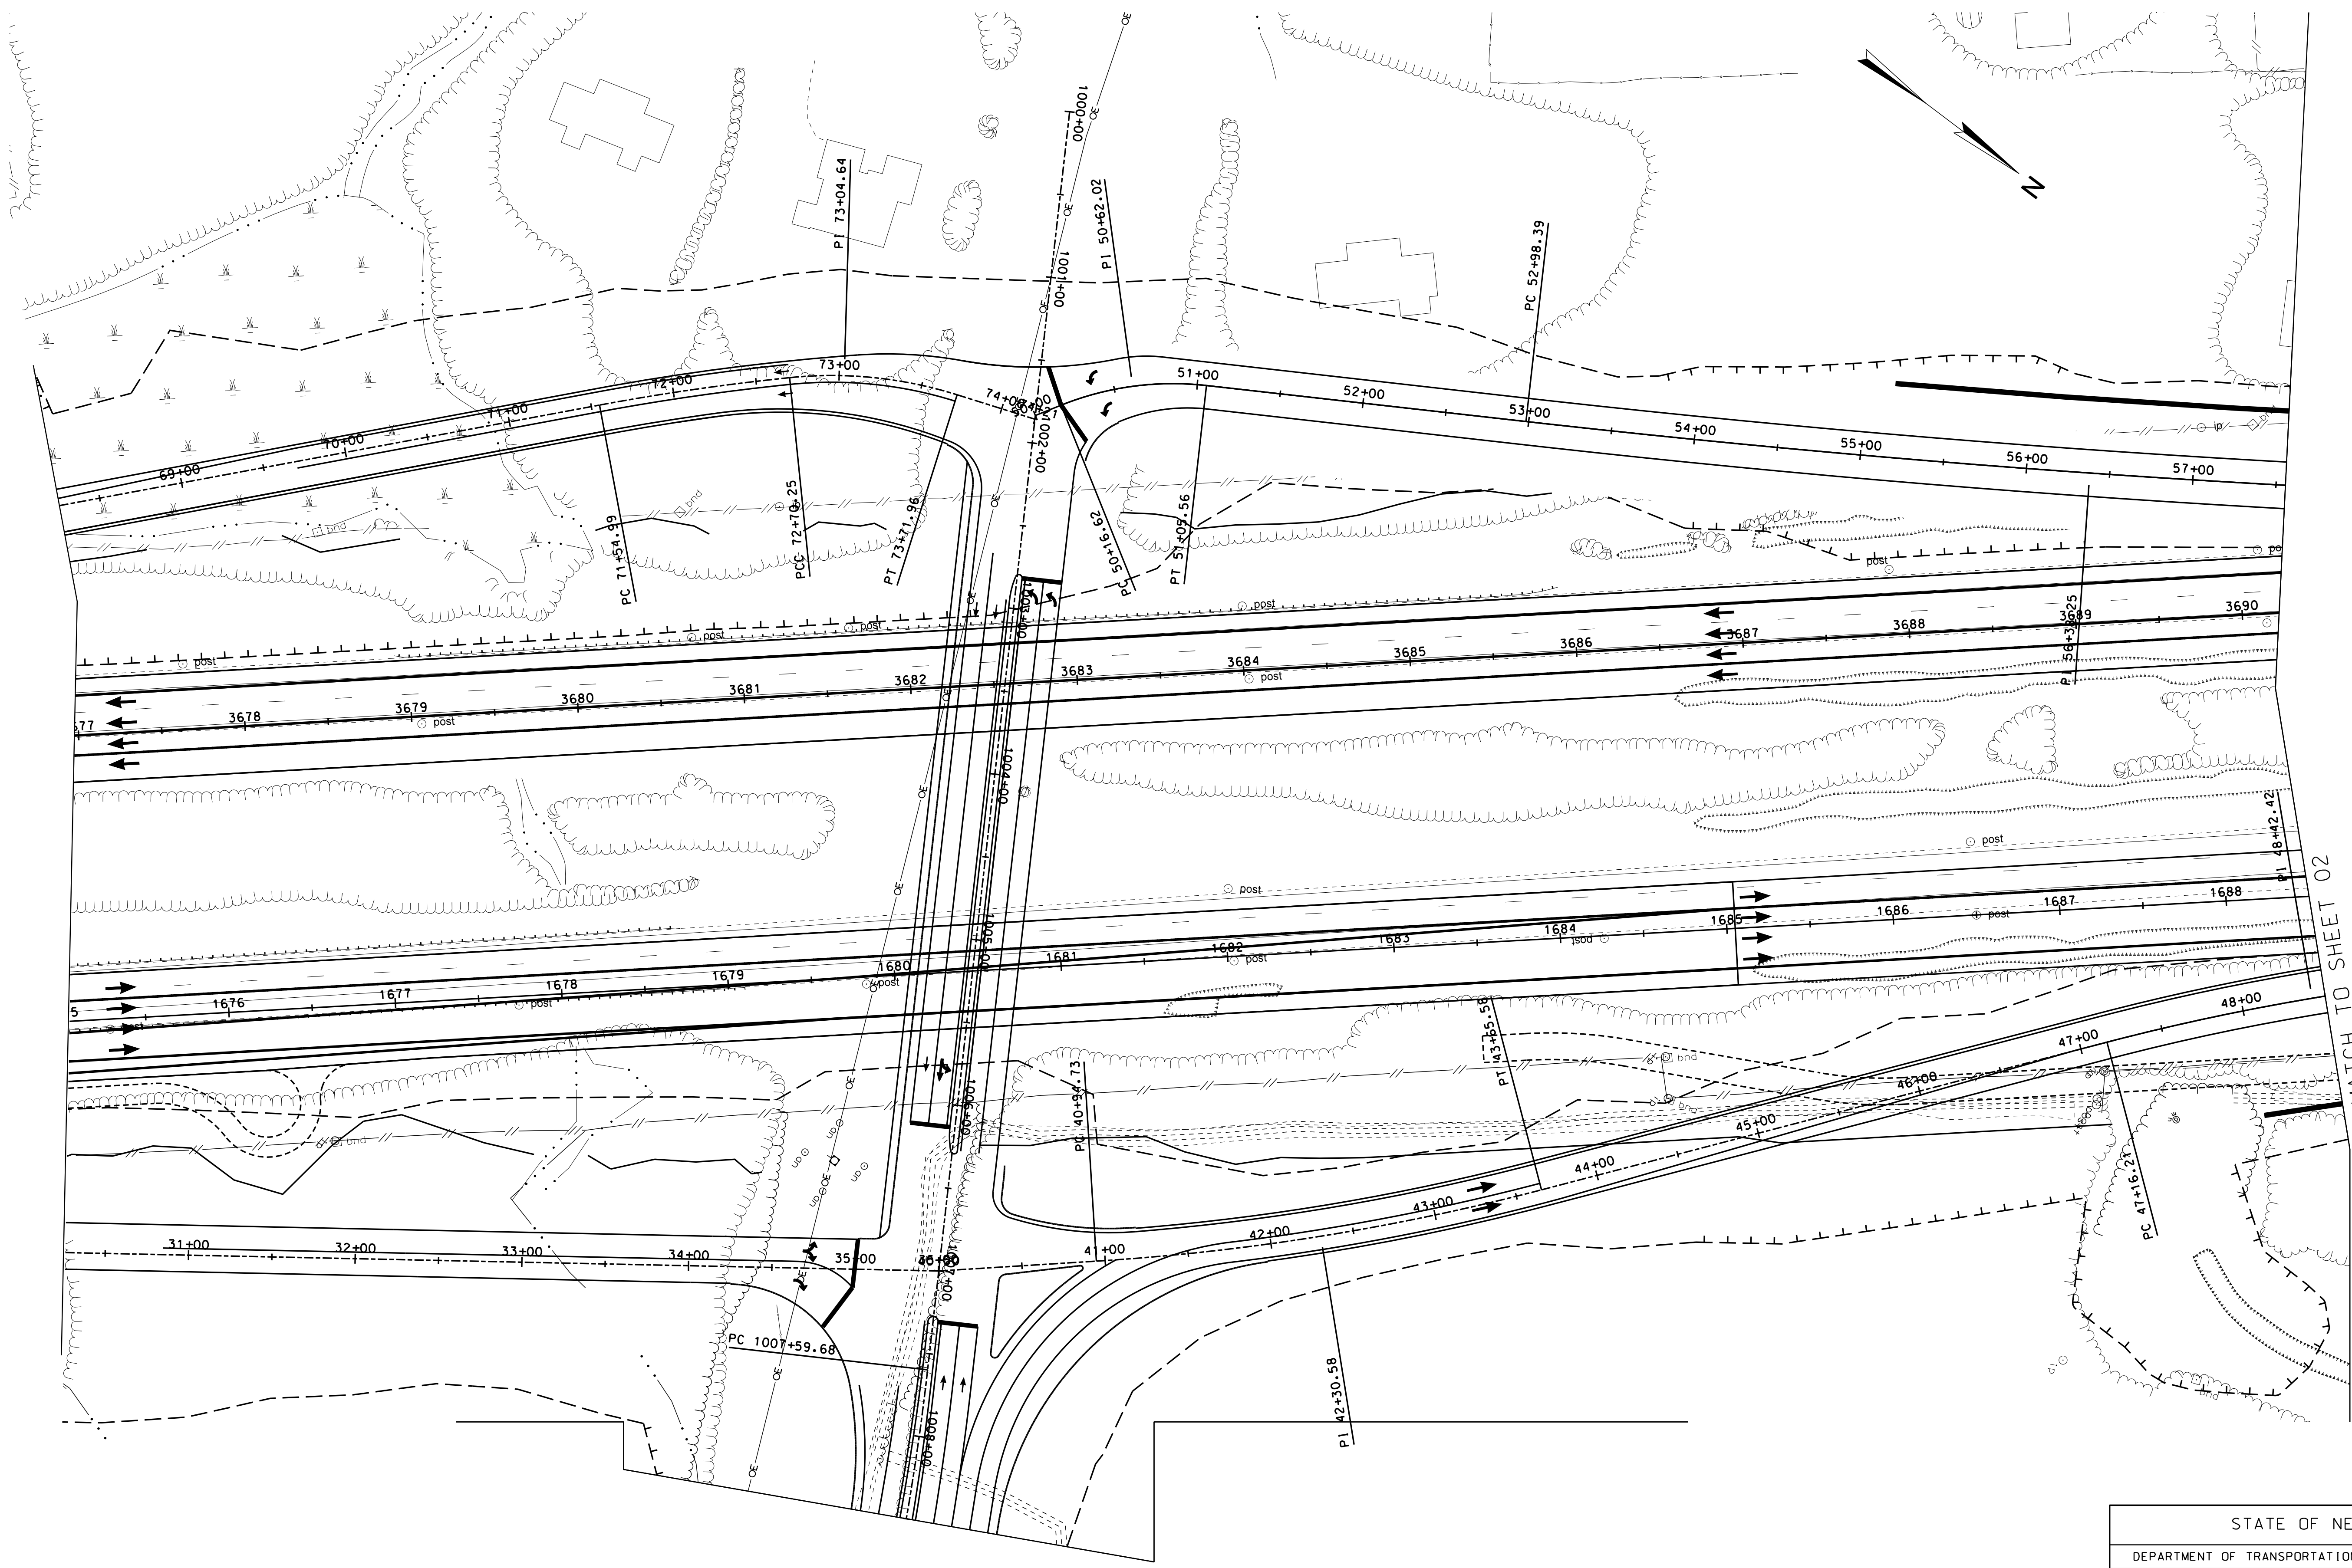

MATCH TO SHEET 02




STATE OF NEW HAMPSHIRE			
DEPARTMENT OF TRANSPORTATION • BUREAU OF HIGHWAY DESIGN			
2-LANE OFF RAMP CONCEPT PLAN			
DGN	STATE PROJECT NO.	SHEET NO.	TOTAL SHEETS
13065_2 Lane Off Rmp	13065	1	3

REVISIONS AFTER PROPOSAL

NUMBER	DATE	STATION	DESCRIPTION

SDR PROCESSED	DATE	EMM	DATE	NCG	DATE	AS BUILT DETAILS	DATE
	6/16/2020		6/16/2020				

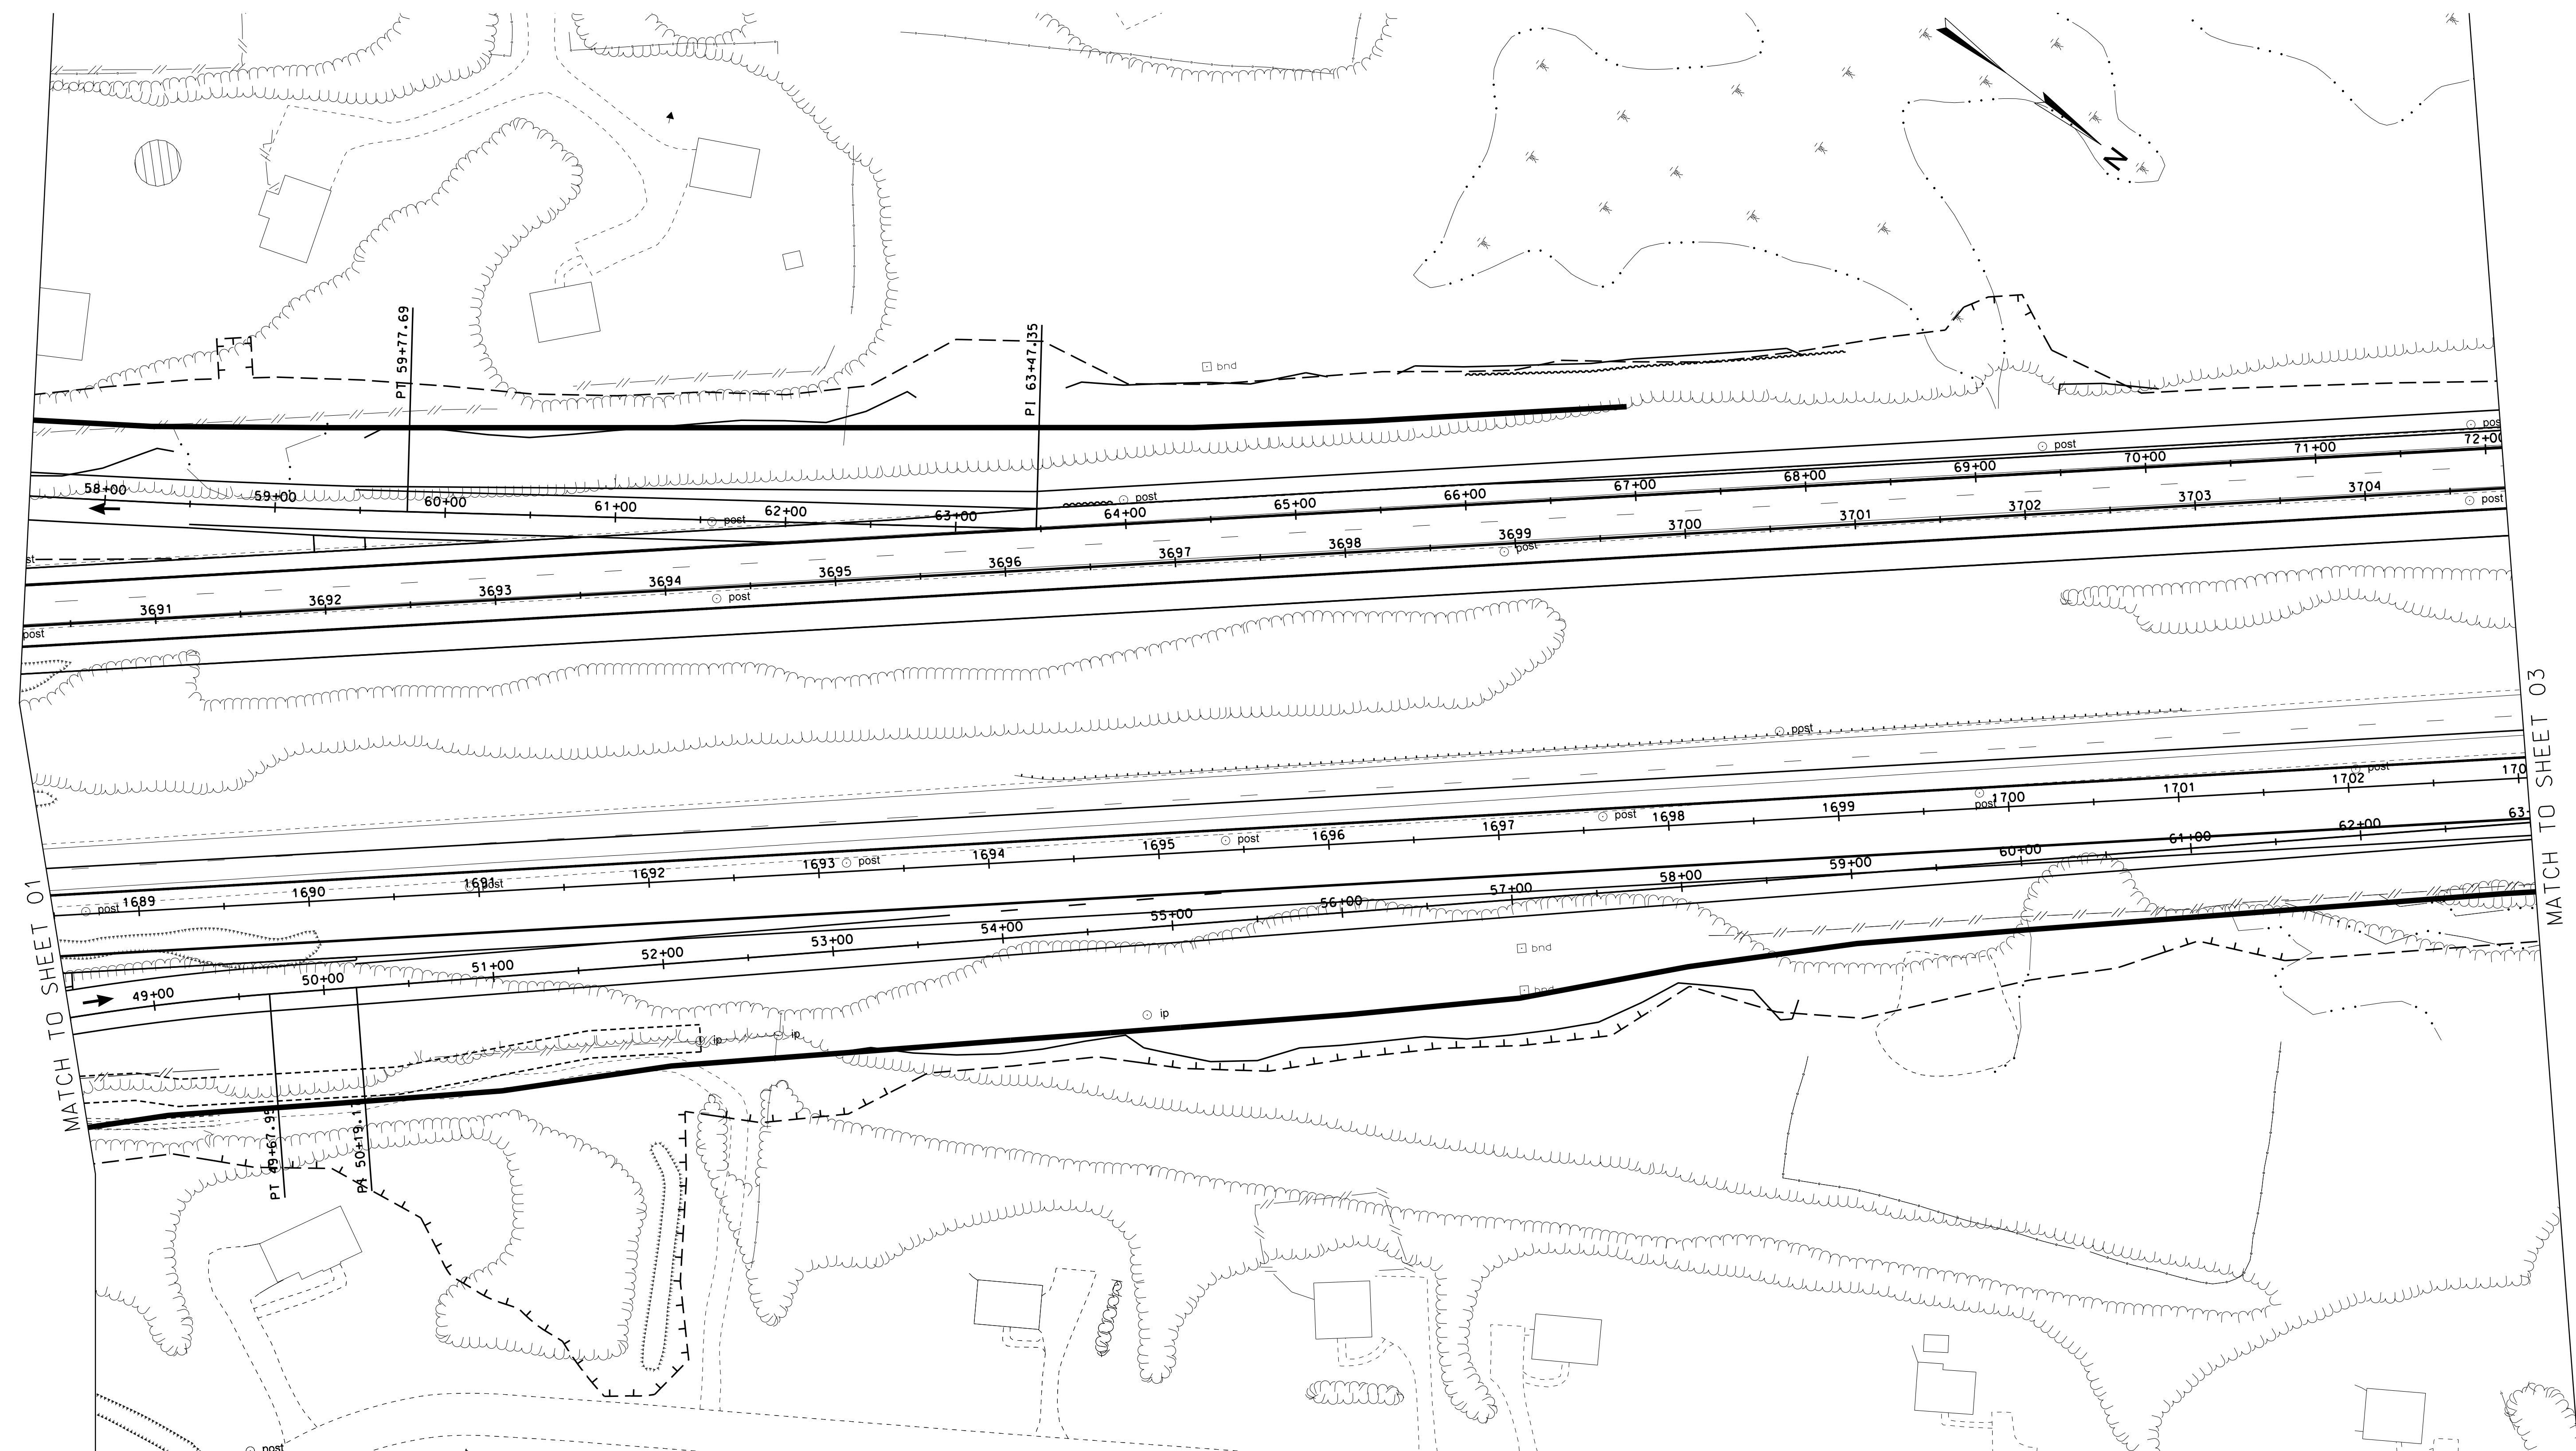

STATE OF NEW HAMPSHIRE			
DEPARTMENT OF TRANSPORTATION • BUREAU OF HIGHWAY DESIGN			
2-LANE OFF RAMP CONCEPT PLAN			
DGN	STATE PROJECT NO.	SHEET NO.	TOTAL SHEETS
13065_2 Lane Off Rmp	13065	2	3


MATCH TO SHEET 01

MATCH TO SHEET 03


REVISIONS AFTER PROPOSAL

NUMBER	DATE	STATION	DESCRIPTION

SDR PROCESSED	DATE	6/16/2020
NEW DESIGN	DATE	6/16/2020
SHEET CHECKED	DATE	6/16/2020
AS BUILT DETAILS	DATE	

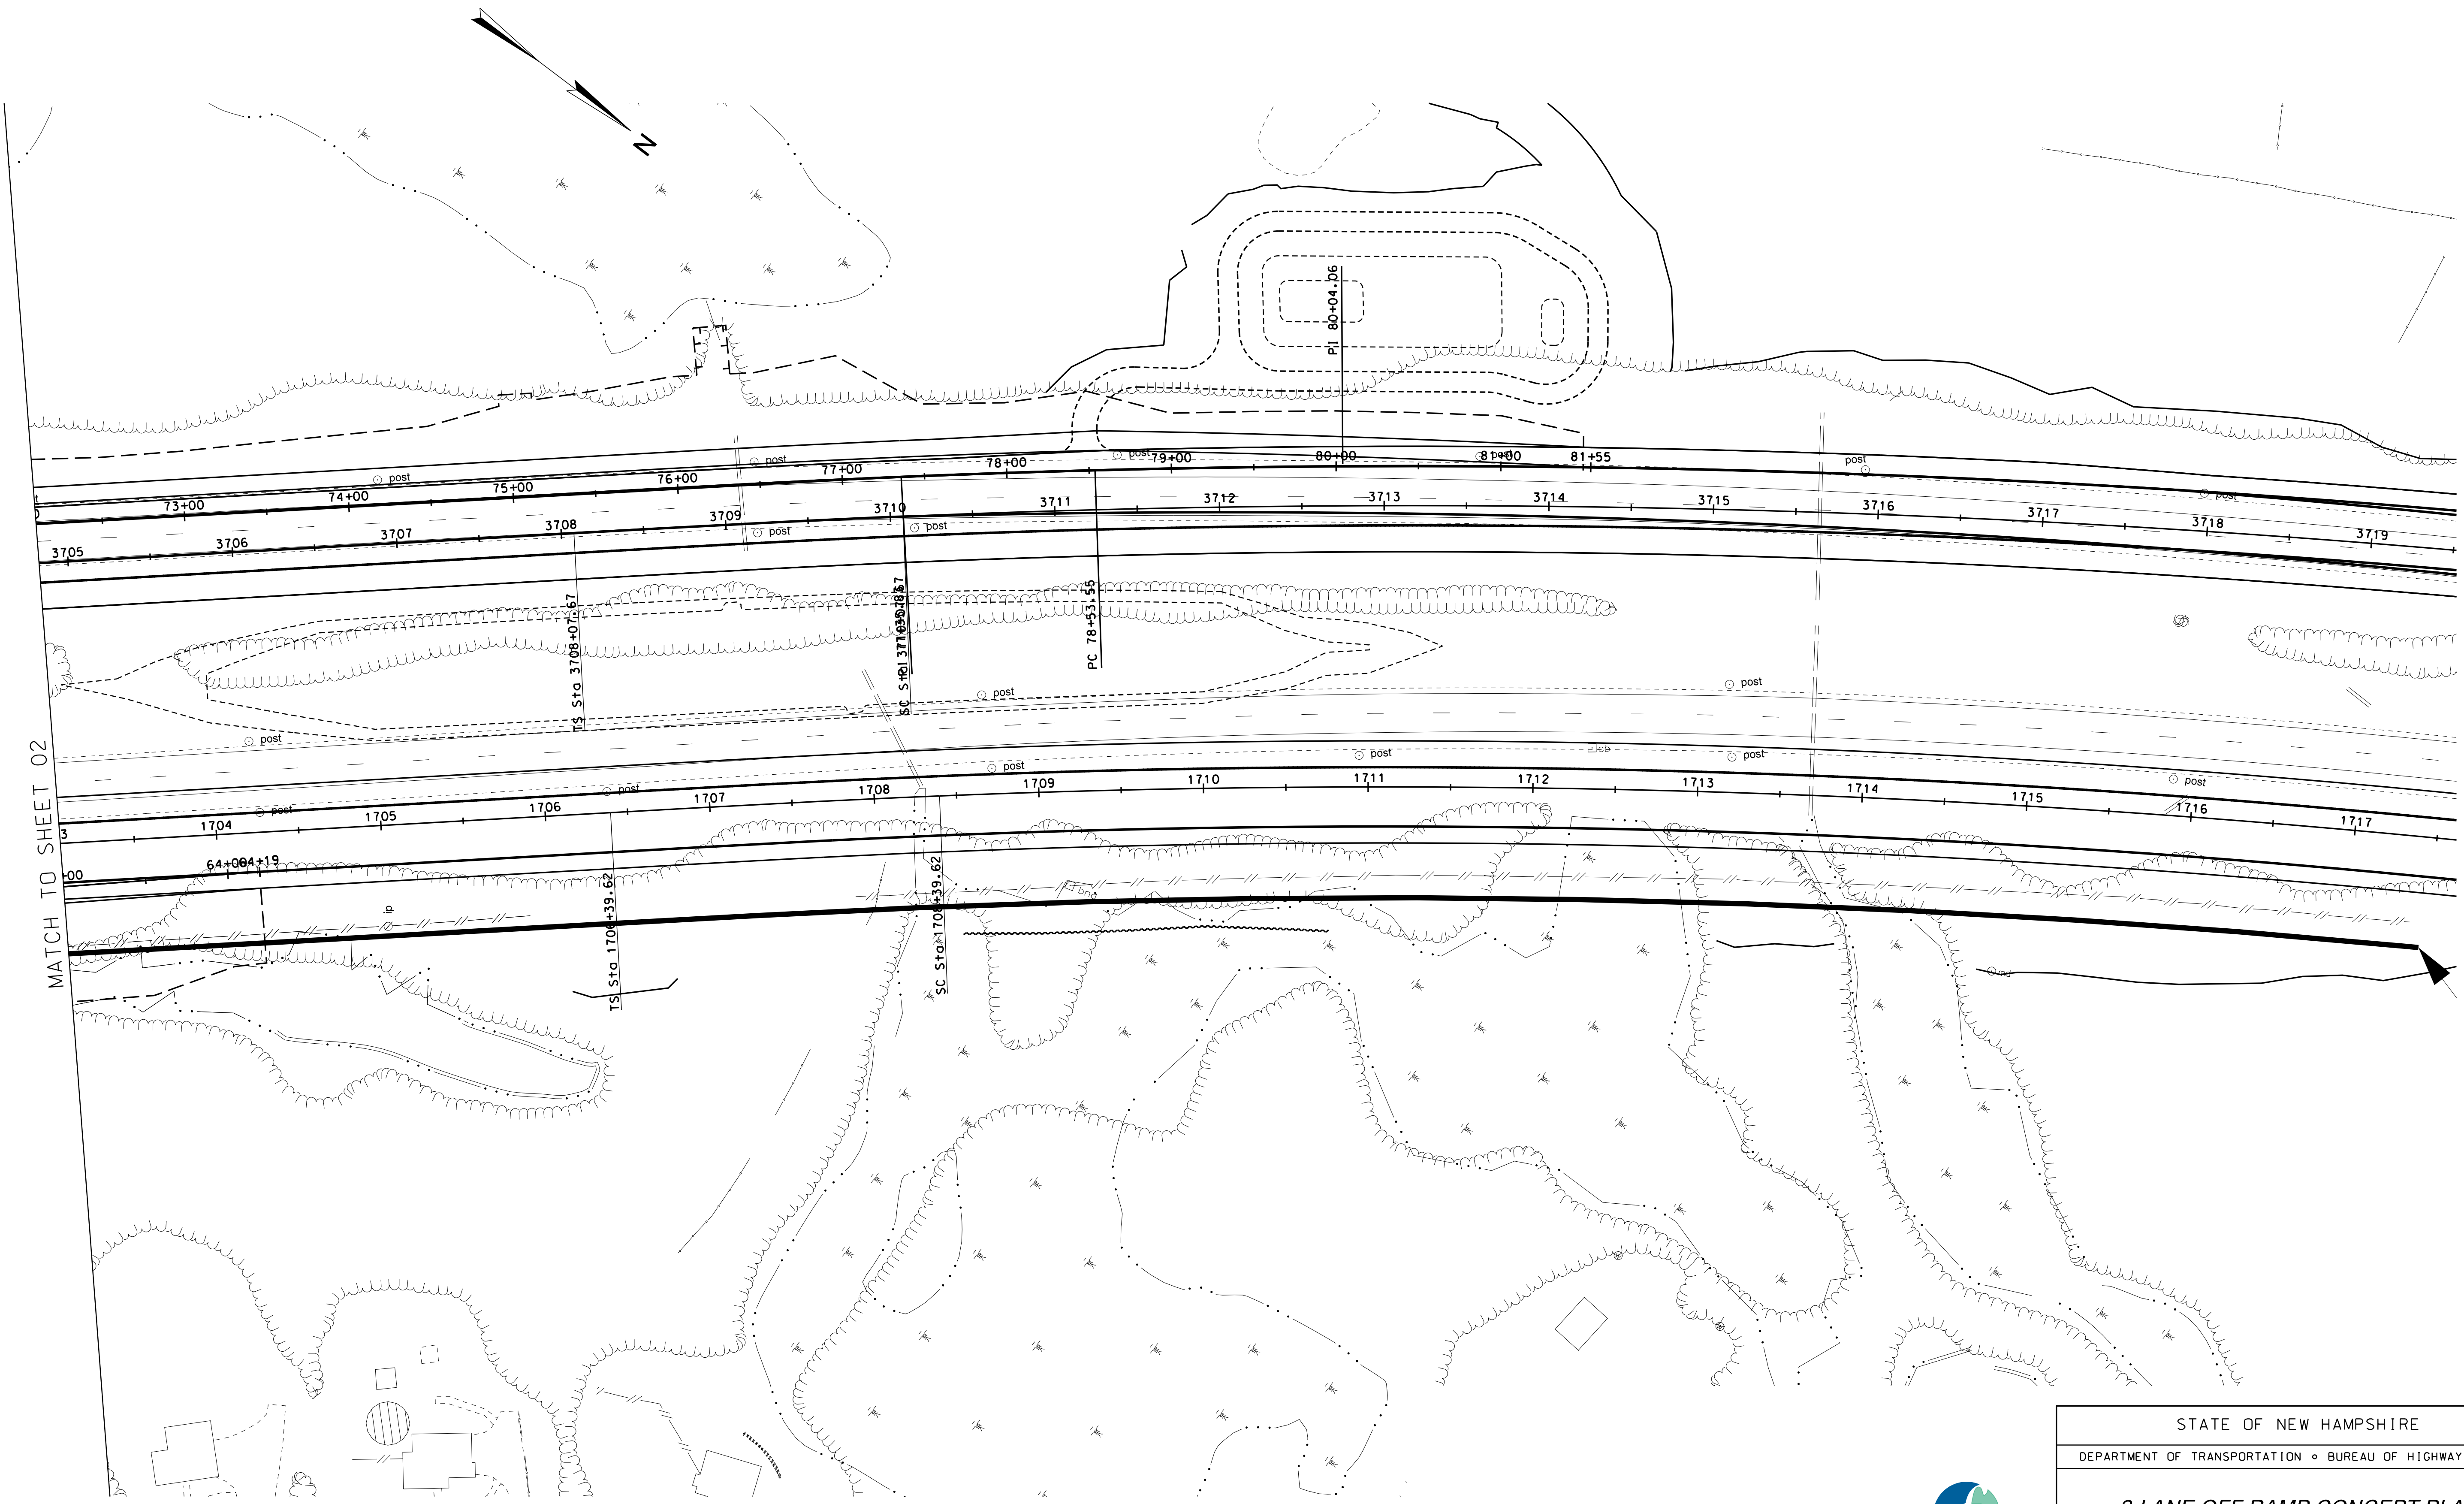

MATCH TO SHEET 02

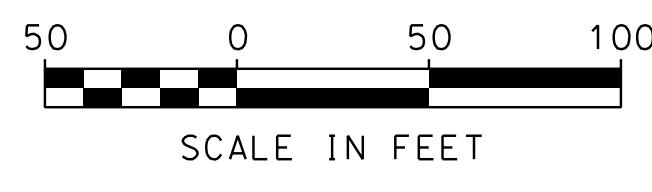

STATE OF NEW HAMPSHIRE			
DEPARTMENT OF TRANSPORTATION • BUREAU OF HIGHWAY DESIGN			
2-LANE OFF RAMP CONCEPT PLAN			
DGN	STATE PROJECT NO.	SHEET NO.	TOTAL SHEETS
13065_2 Lane Off Rmp	13065	3	3