


# Enfield 12967B

## Relocated Main Street (Alt 3)

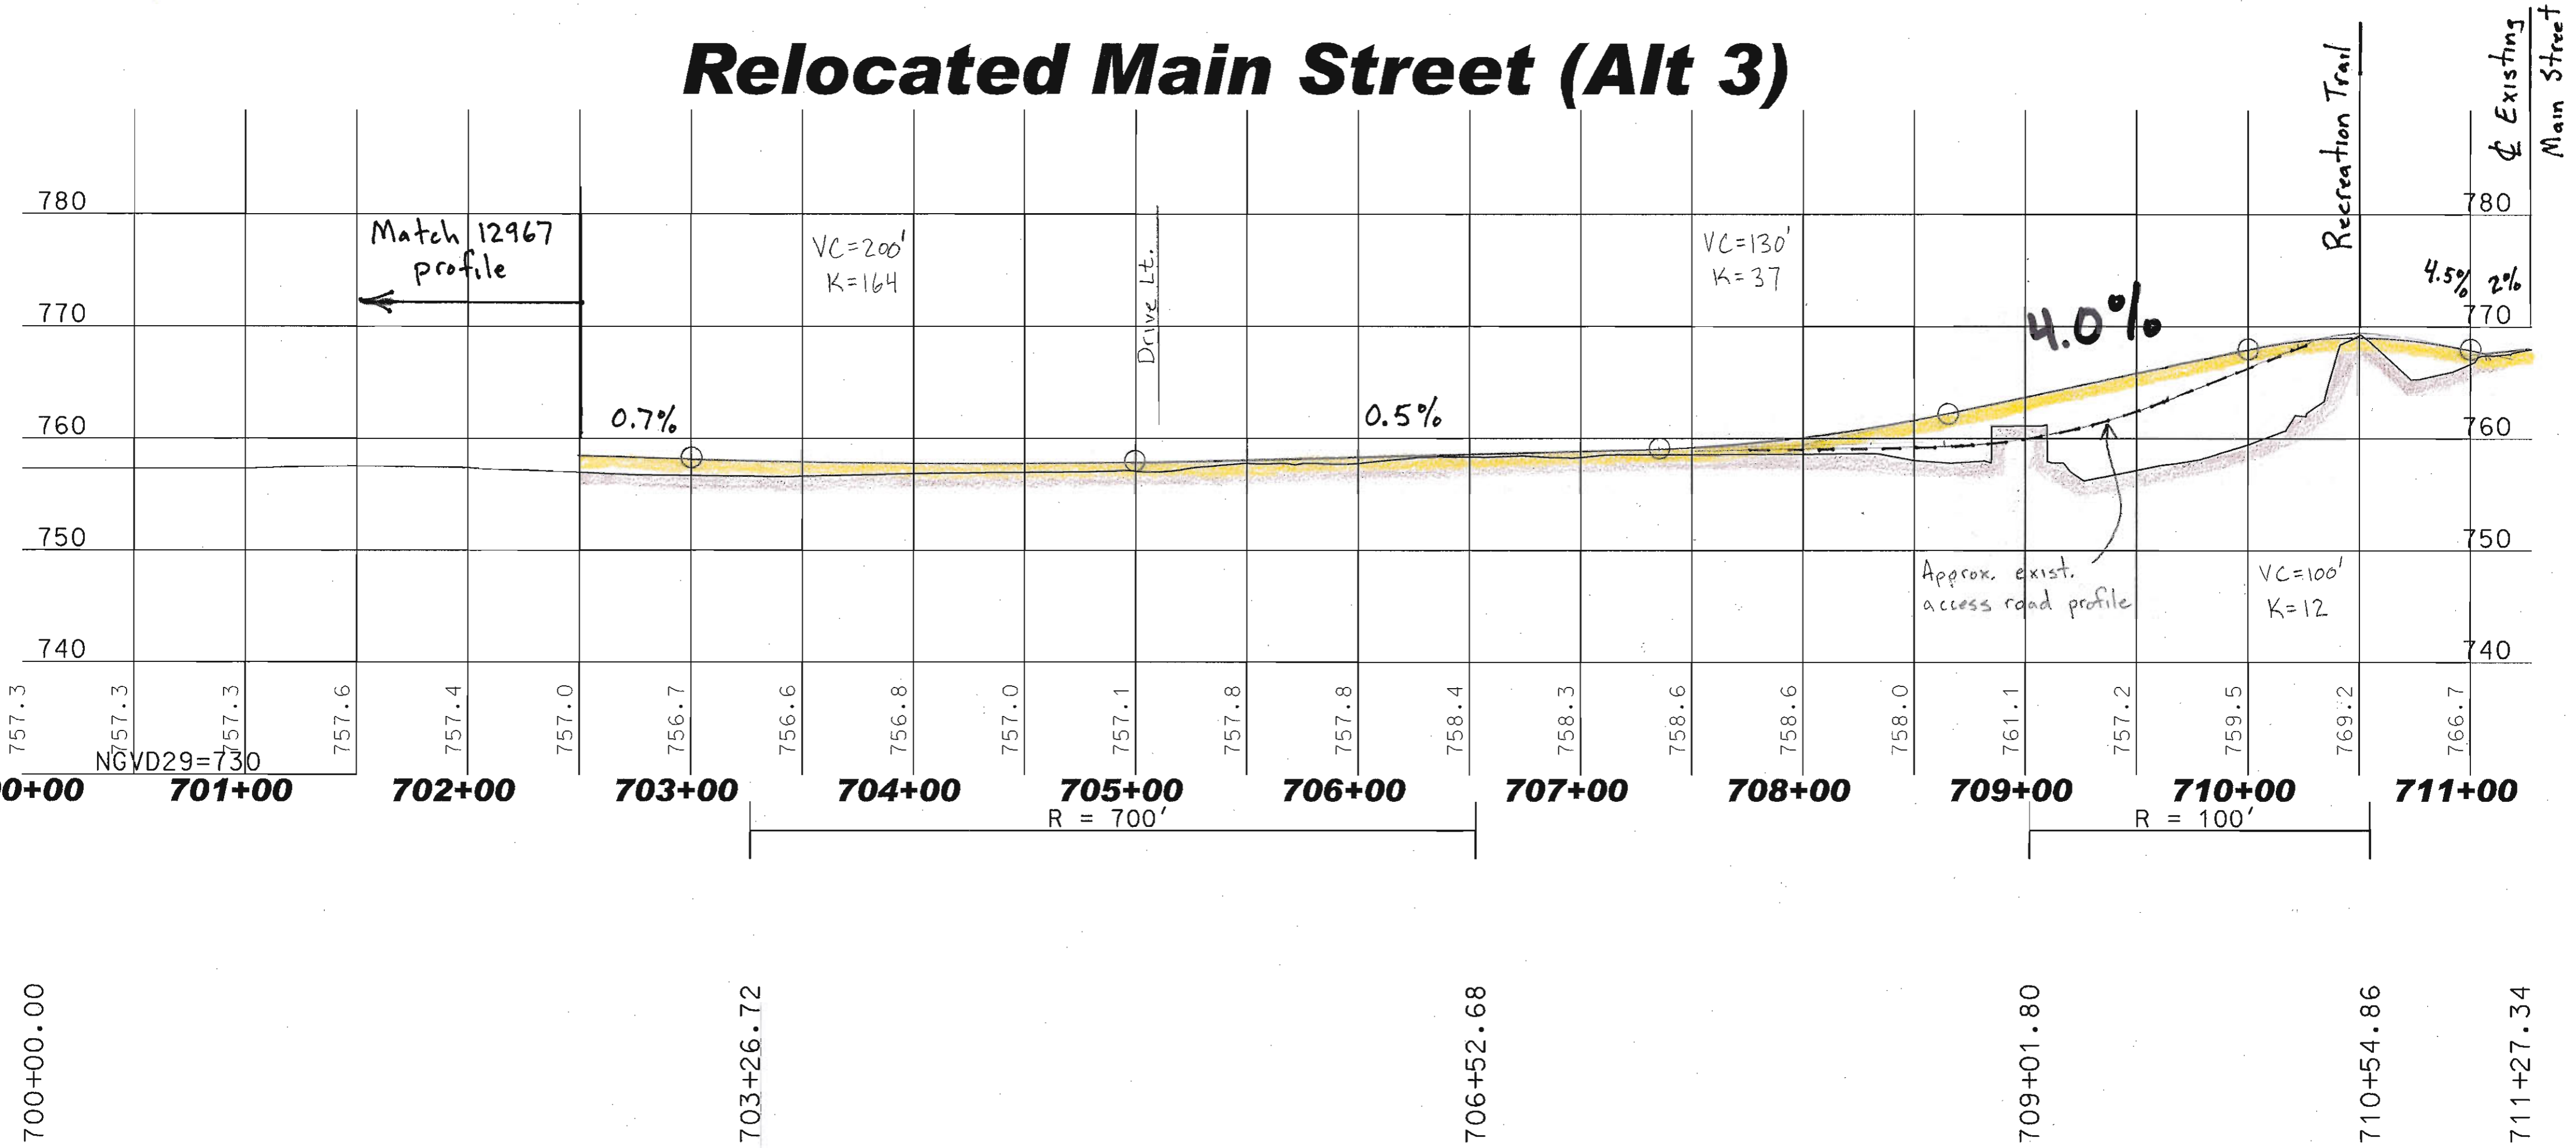

HORIZONTAL CURVE DATA