


# Enfield 12967B

## Existing Main Street

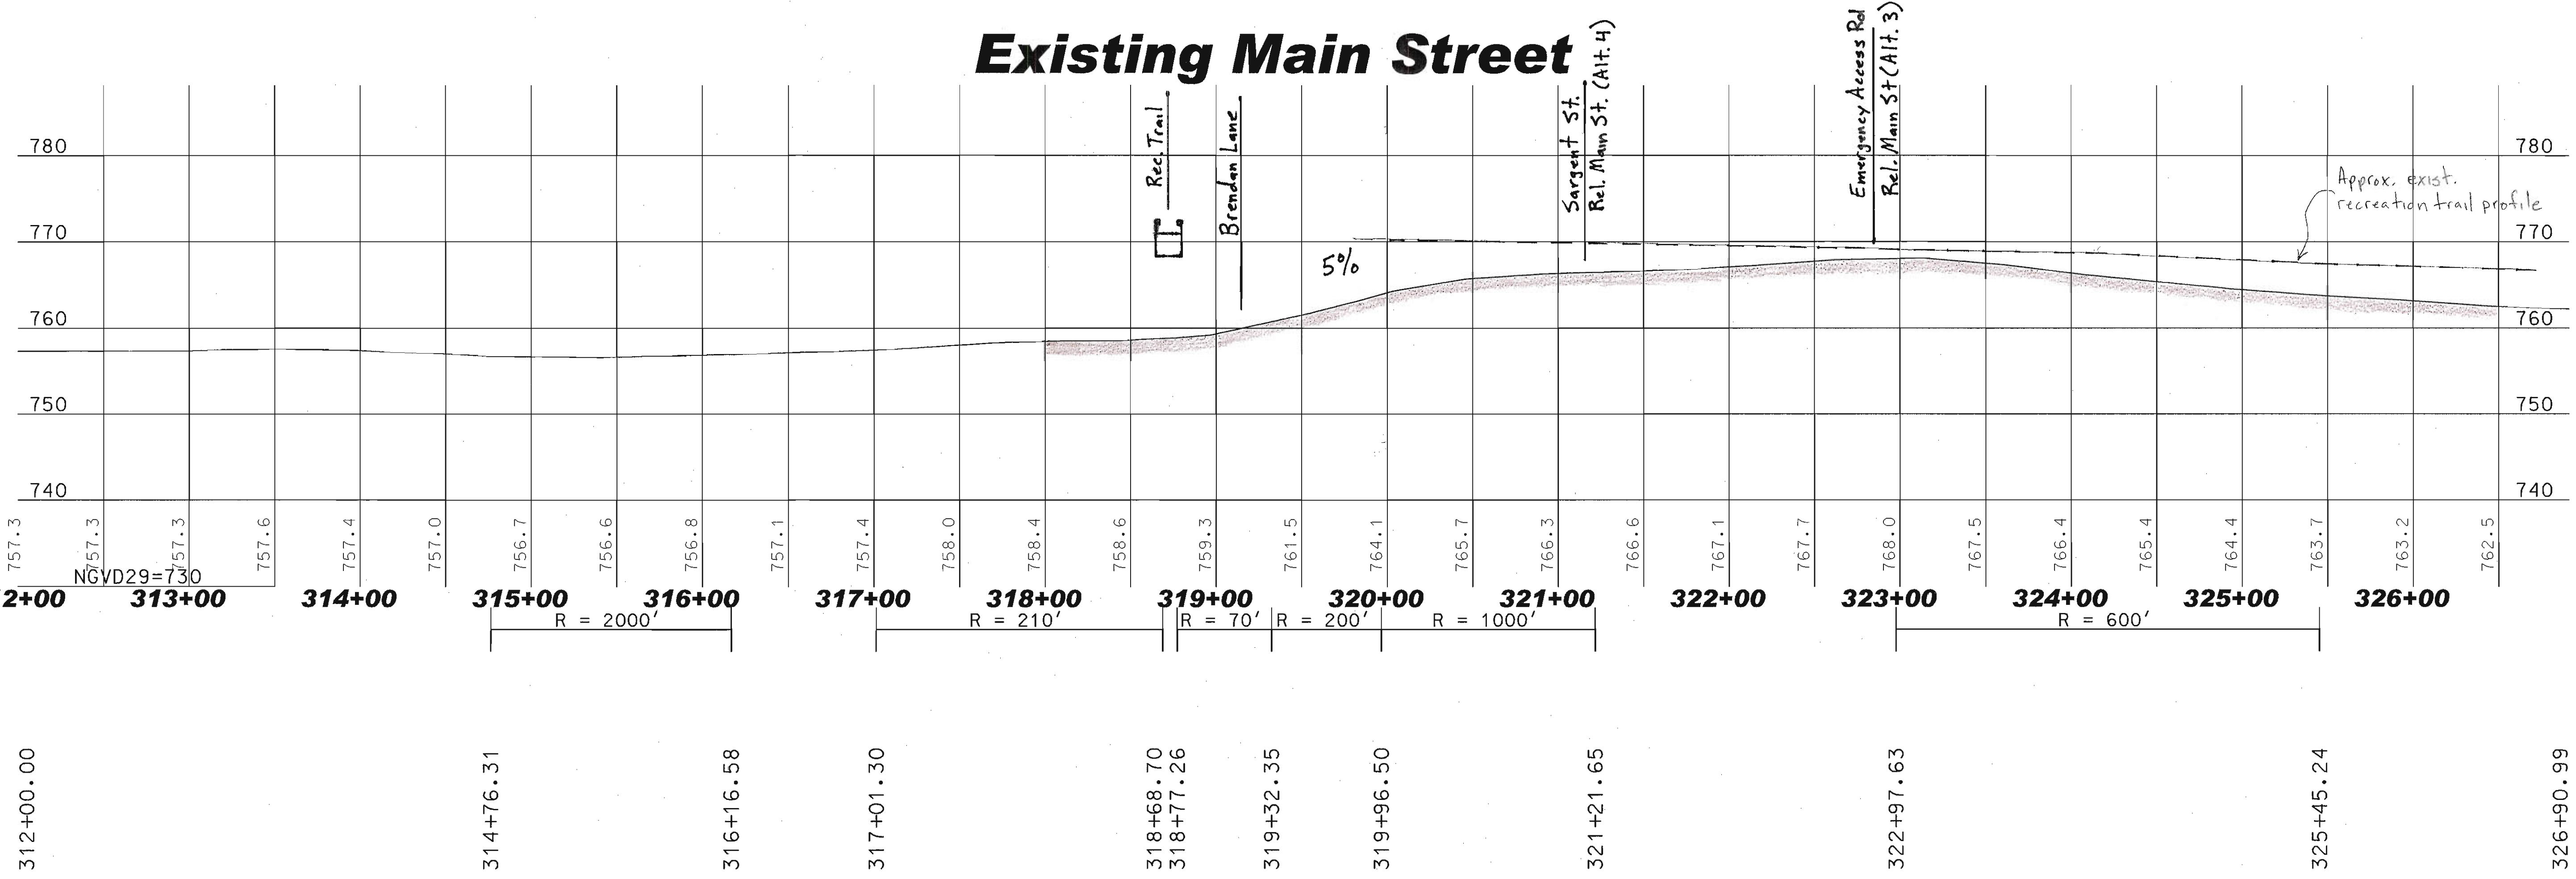



