


Enfield 12967B

Relocated Main Street (Alt 4)

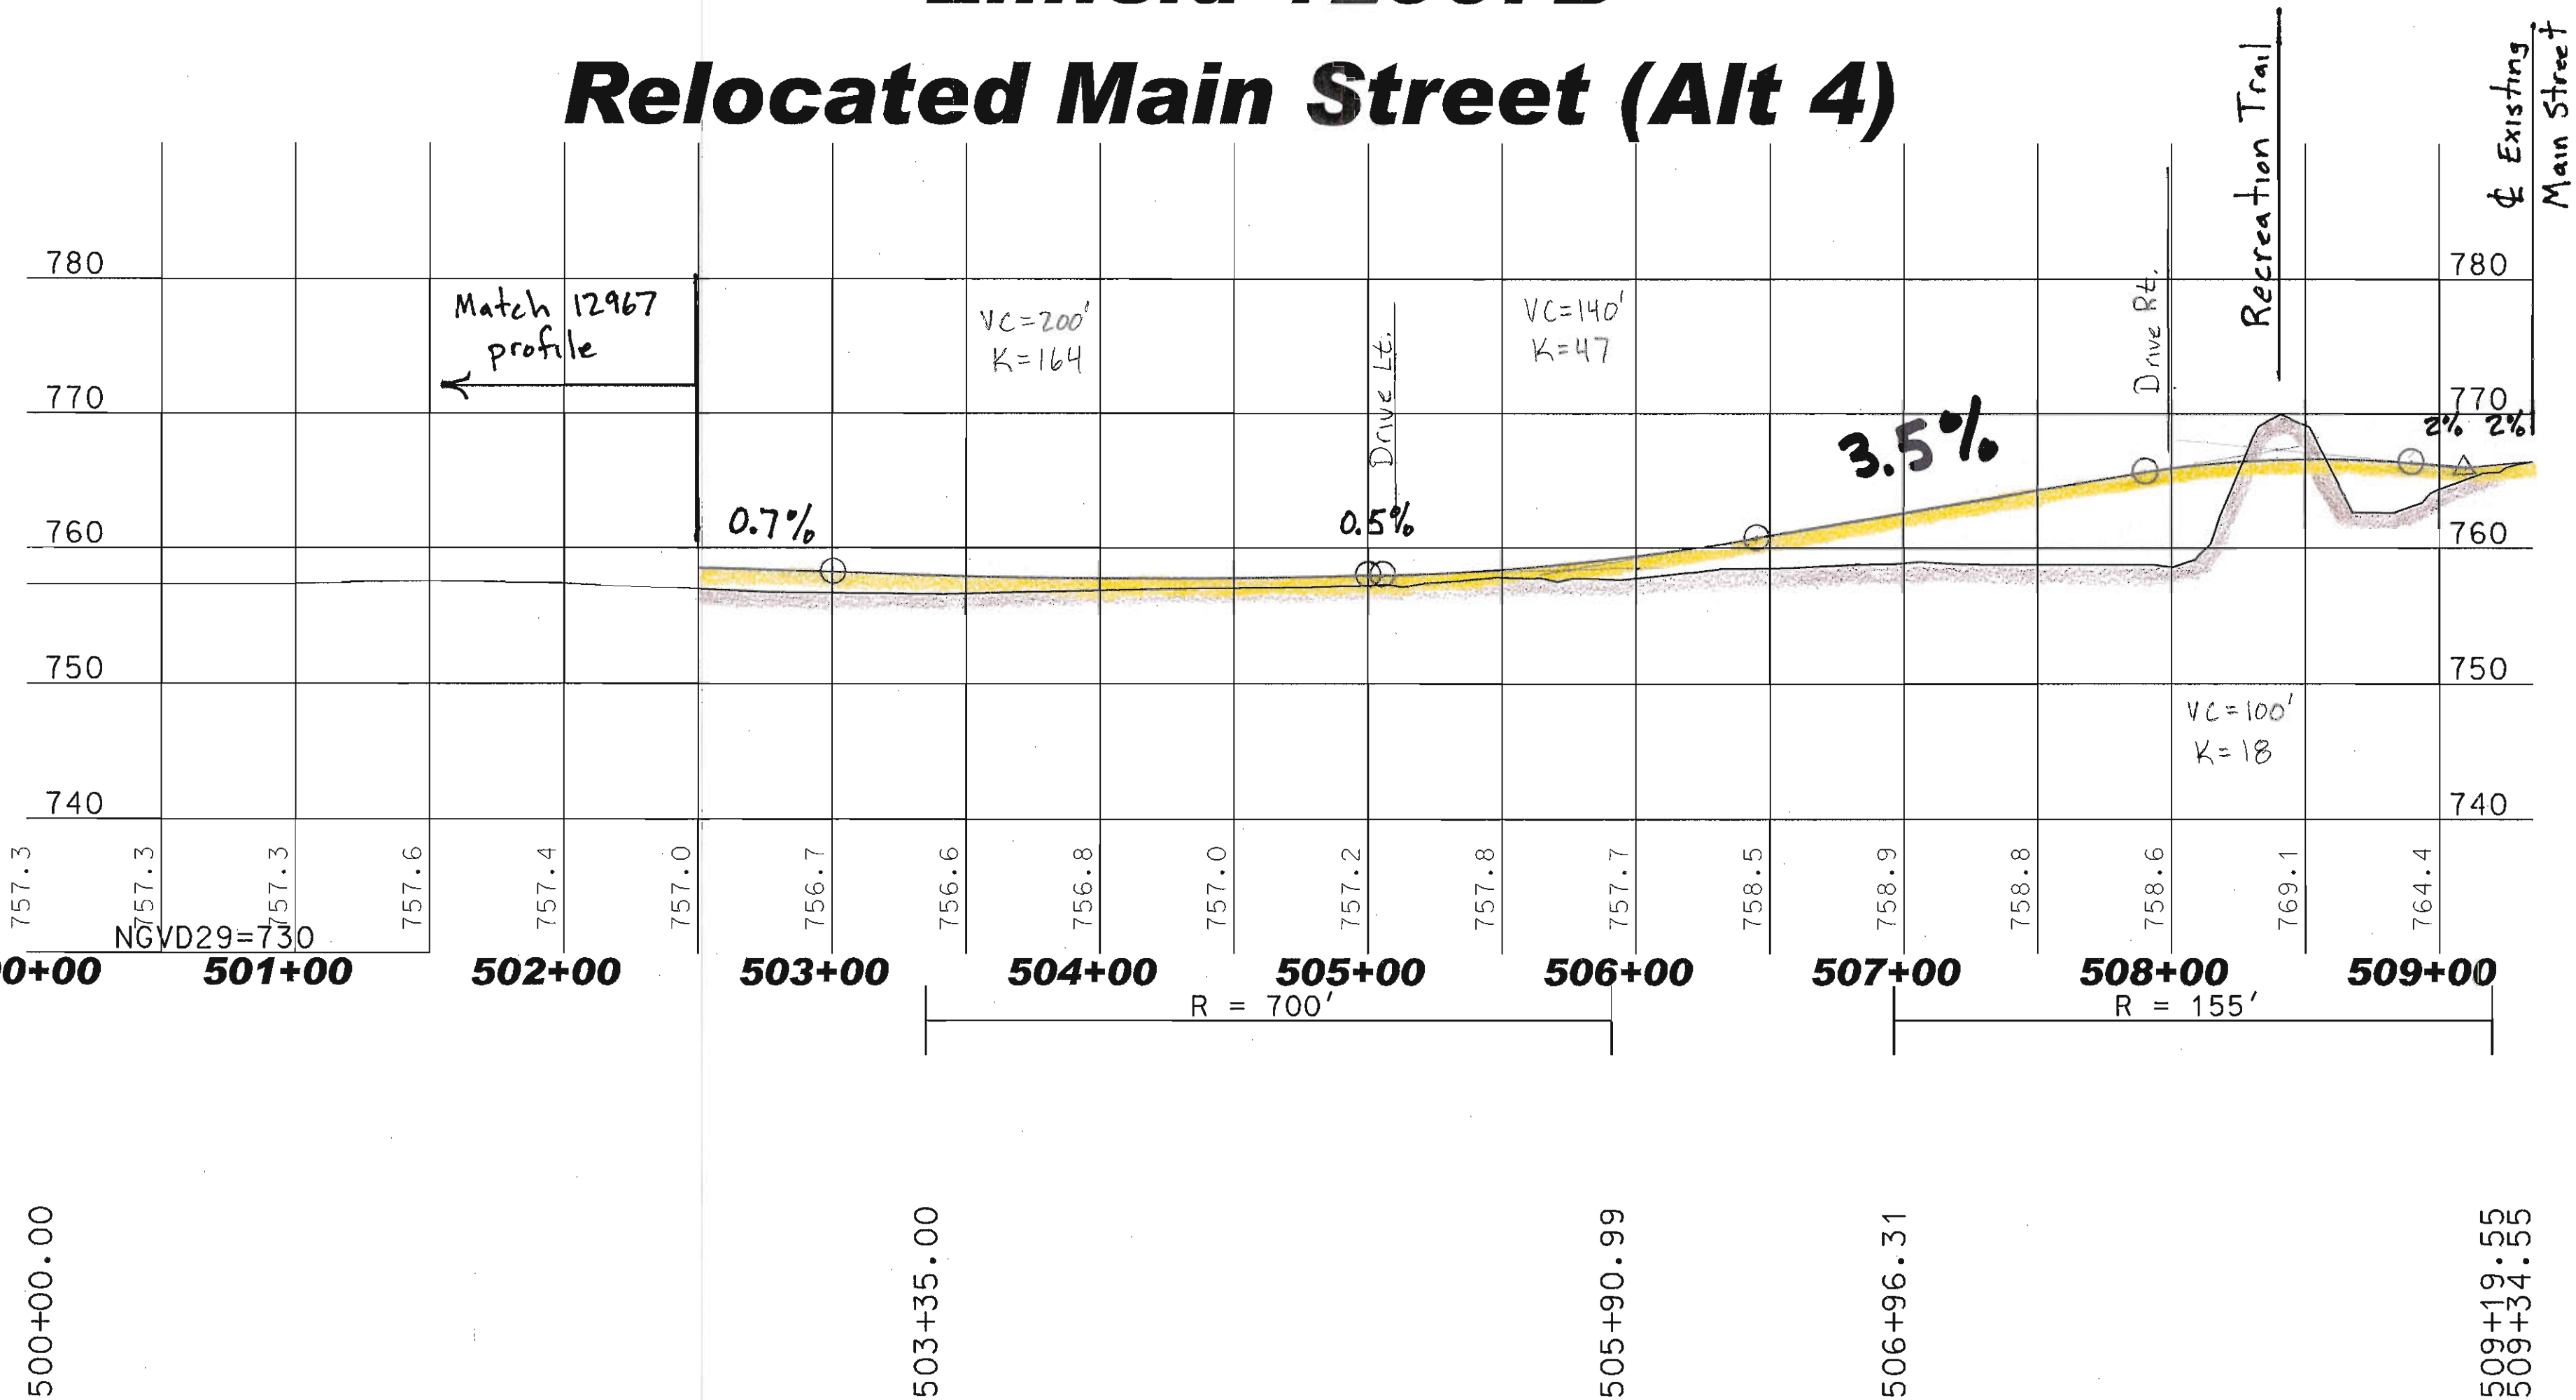

HORIZONTAL CURVE DATA