


Enfield 12967B

Relocated Main Street (Alt 5)

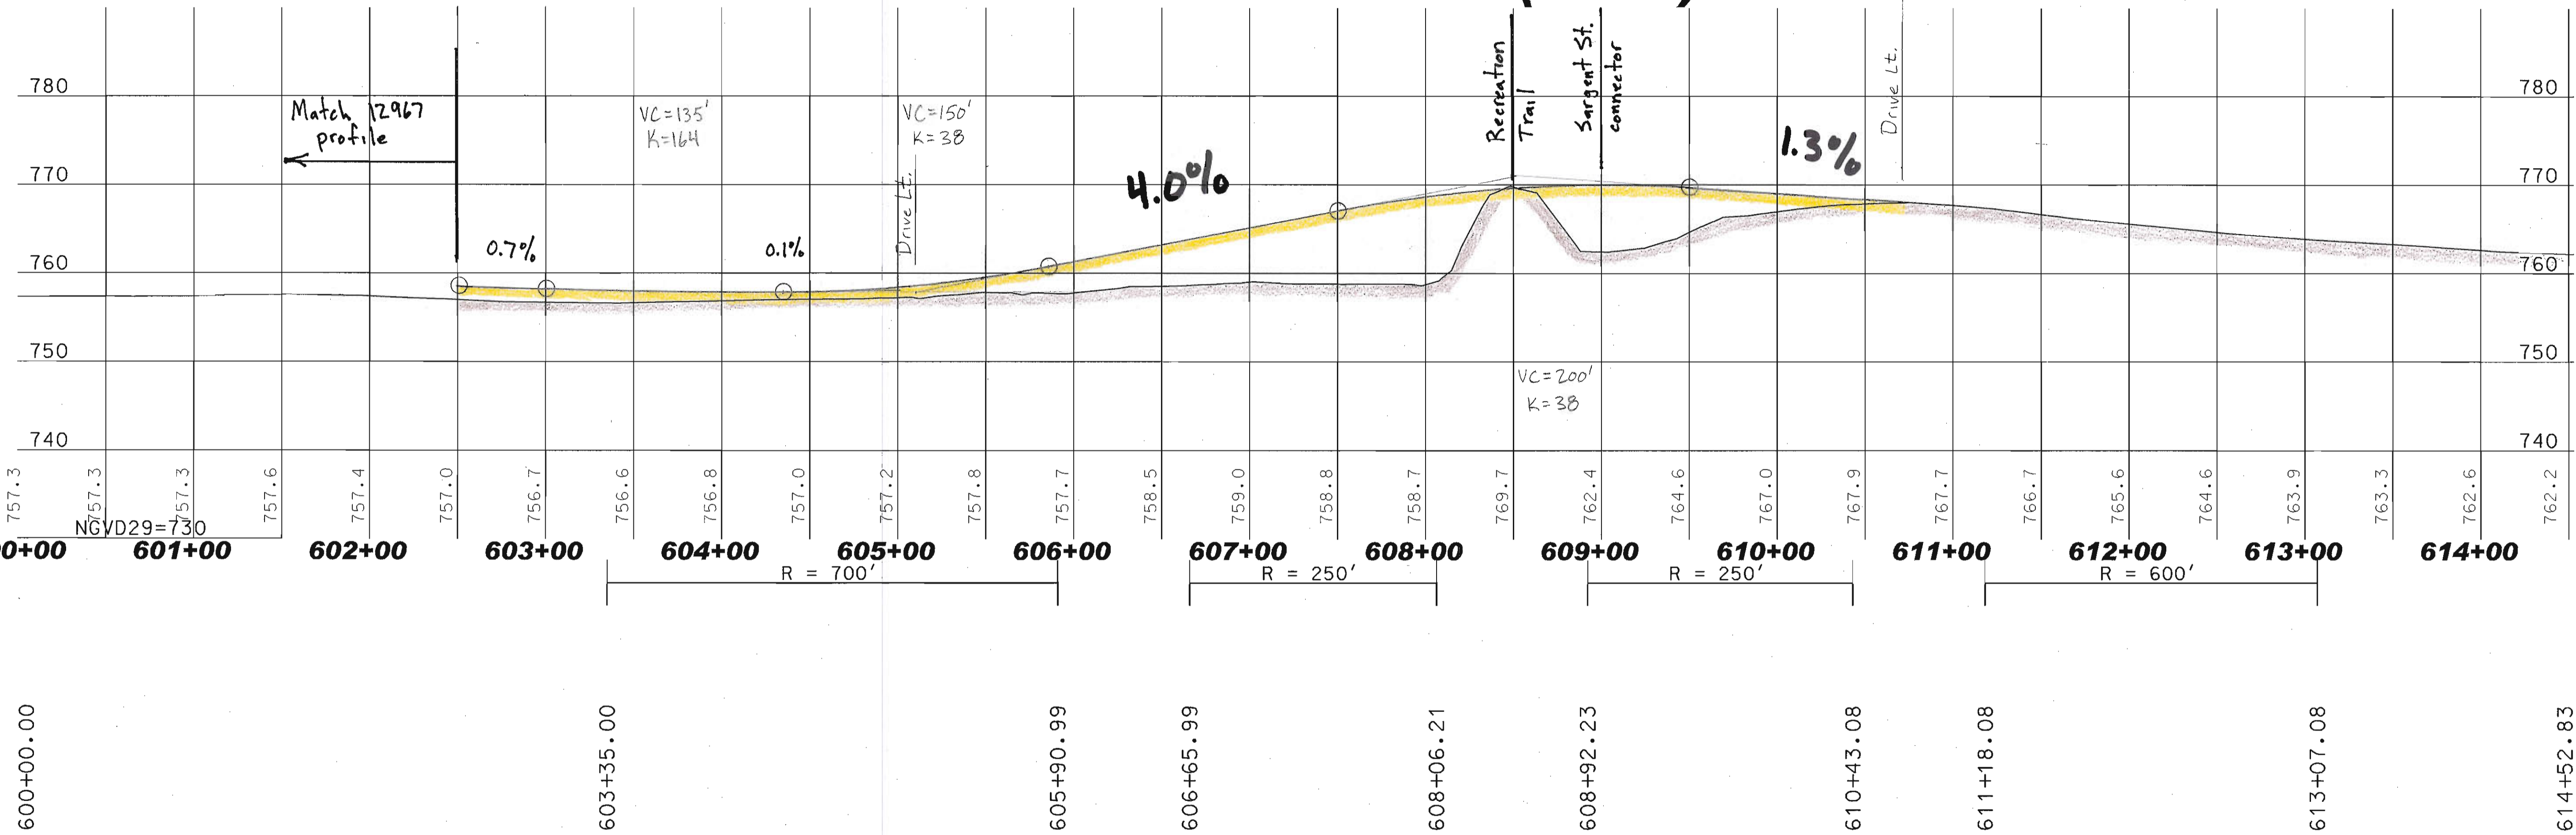

HORIZONTAL CURVE DATA

600+00.00

603+35.00

605+90.99

606+65.99

608+06.21

608+92.23

610+43.08

611+18.08

613+07.08

614+52.83