


**FARMINGTON 16146
X-A000(152)
BRIDGE REPLACEMENT
ALIGNMENT OPTION #2**

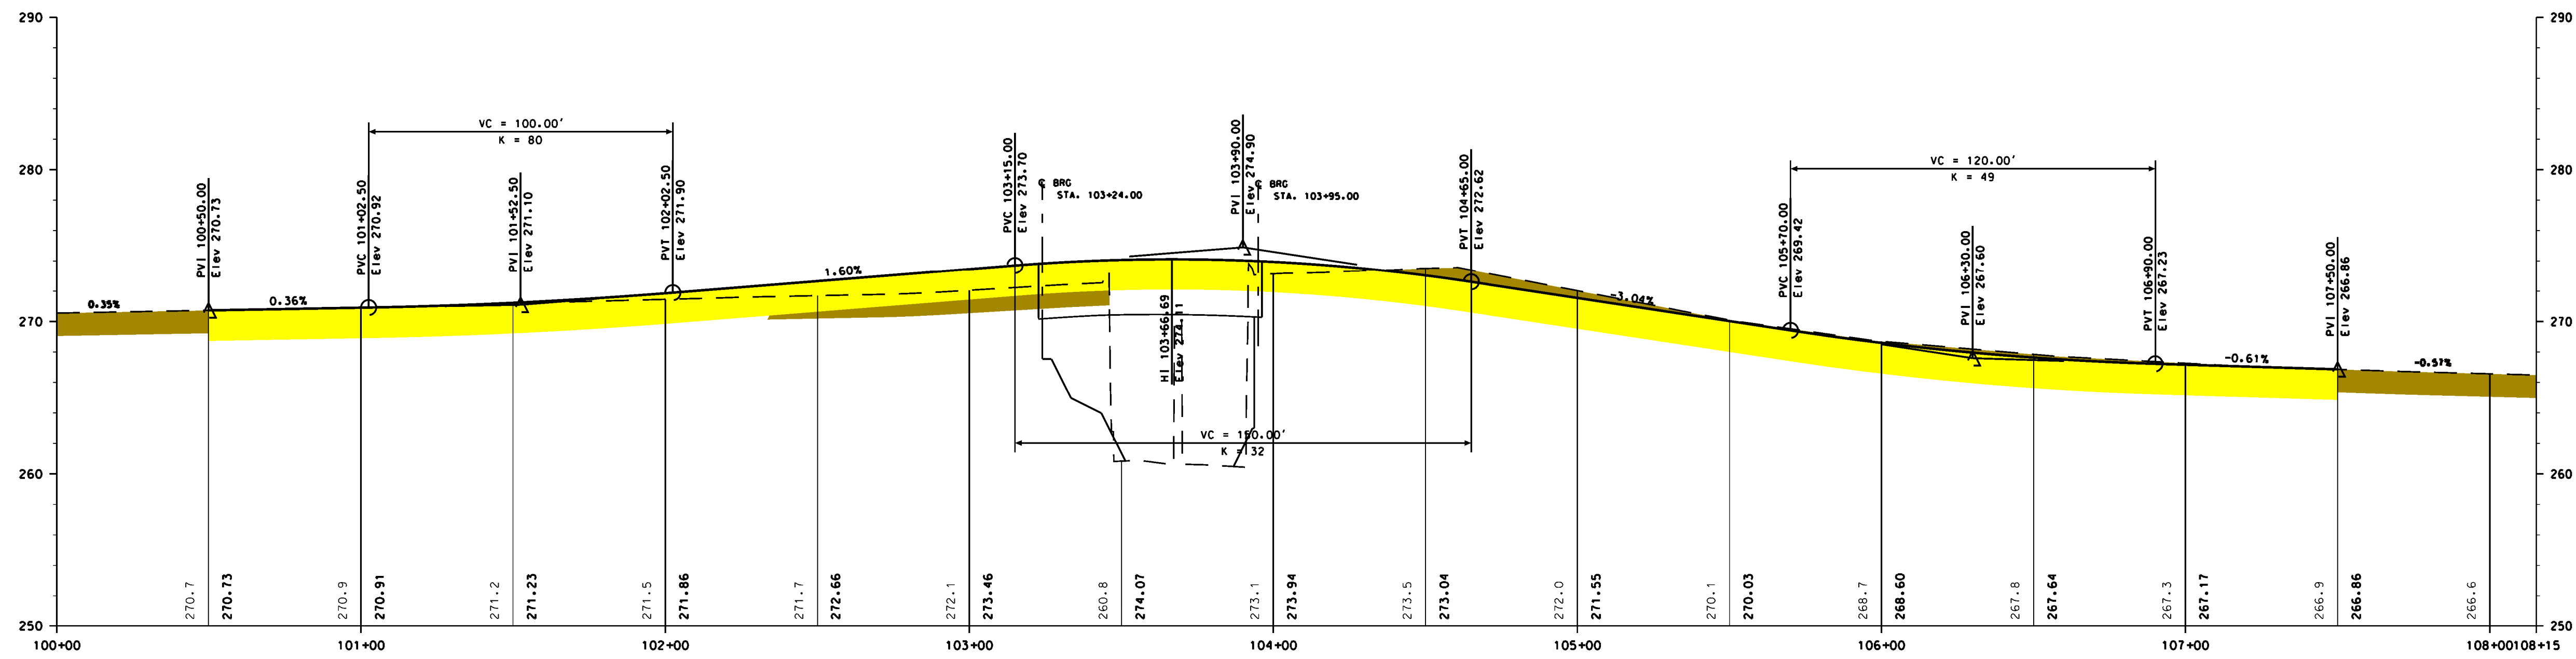

LEGEND	
	Travel Way of Proposed Roadway
	Shoulder of Proposed Roadway
	Access Points to Proposed Roadway (Drives, etc.)
	Approximate Limit of Slope Work and Landscaping
	Existing Pavement (Roadways, Drives, Sidewalks, etc.)
	Existing Gravel Surface (Drives, Paths, etc.)
	Water (Rivers, Streams, Lakes, Ponds, Swamps, etc.)
	Buildings
	Existing Easement Lines
	Existing R.O.W. (Right-of-Way)
	Property Lines
	Proposed Easement (Right-of-Way)
	Proposed R.O.W. (Right-of-Way)