


FARMINGTON 16146 X-A001(152) HEARING PROFILES


SCALE: 1" = 20' HORIZONTAL
1" = 5' VERTICAL

PRELIMINARY PLANS
SUBJECT TO CHANGE
DATE 4/1/14


WATER STREET

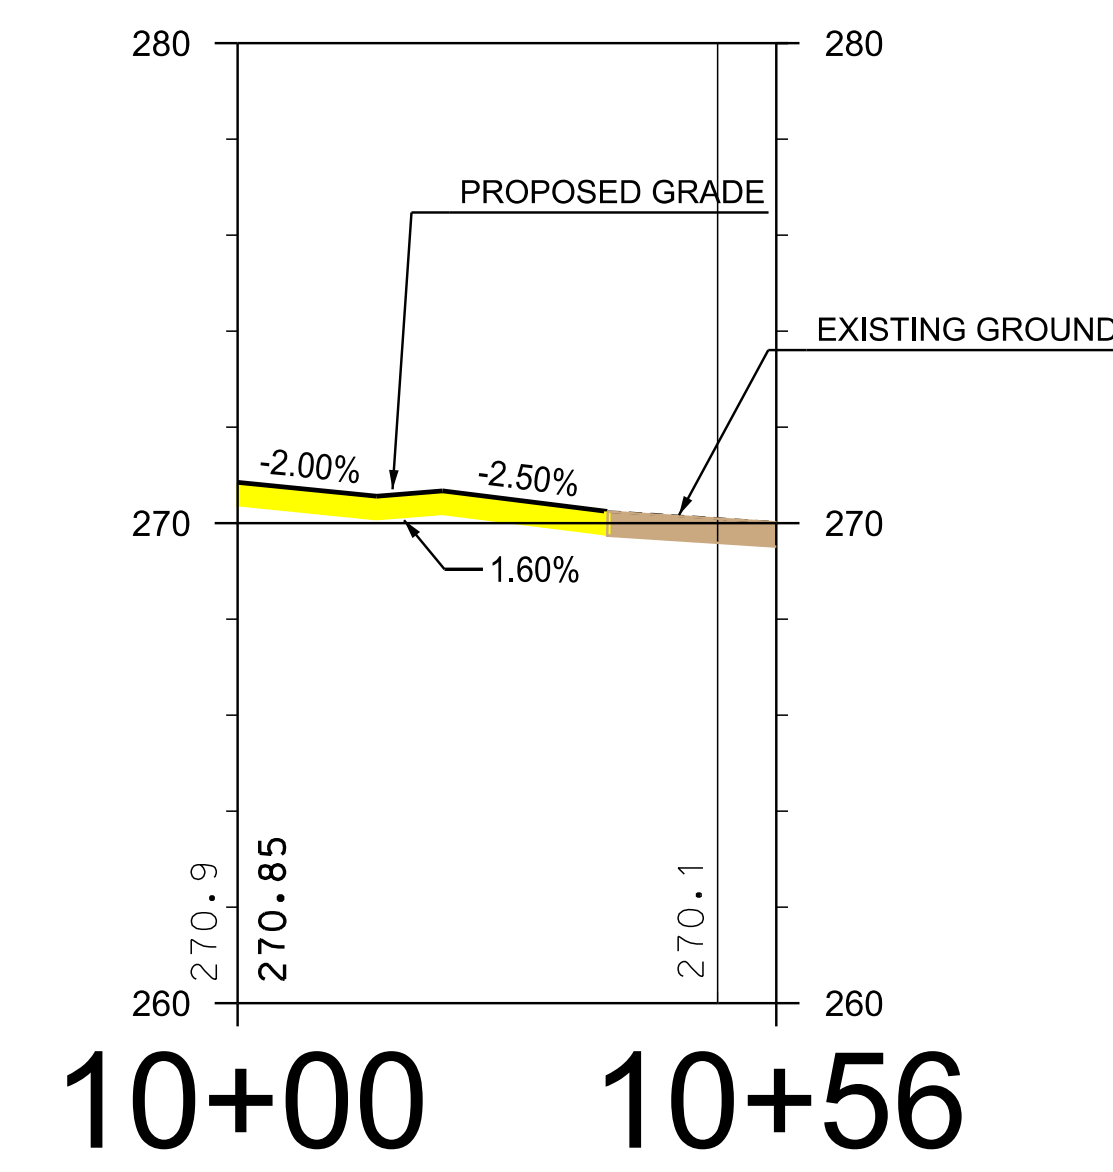

CANAL STREET

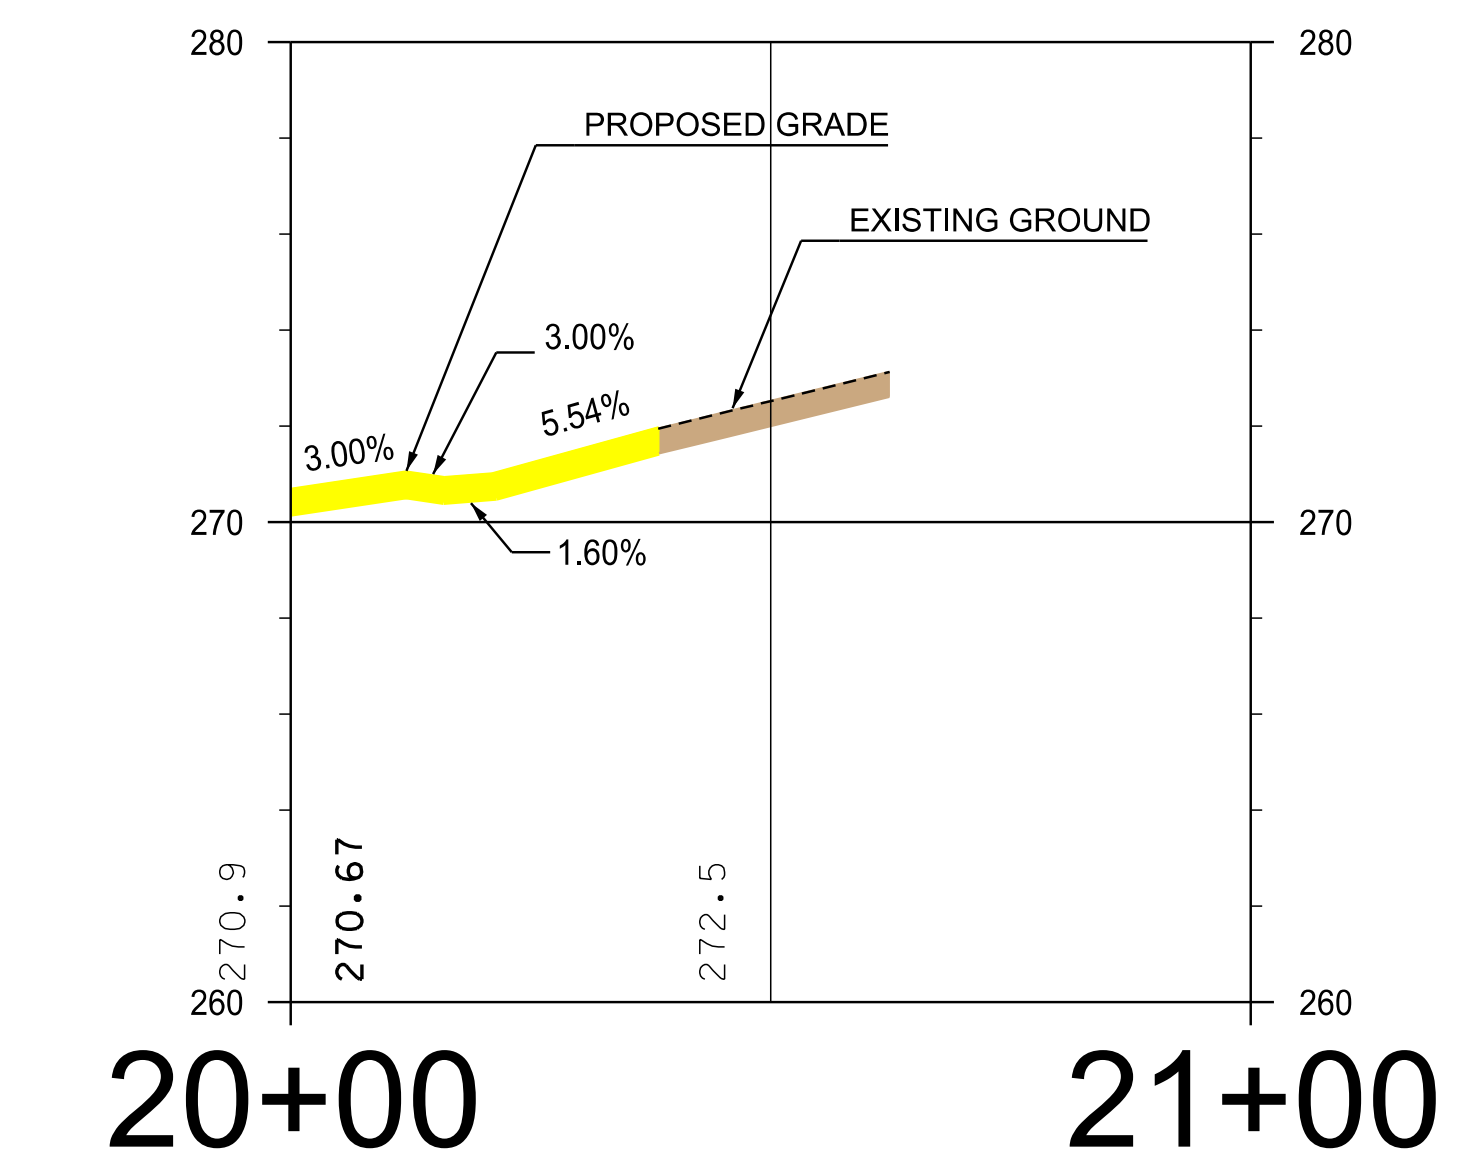

NH 153 / MAIN STREET

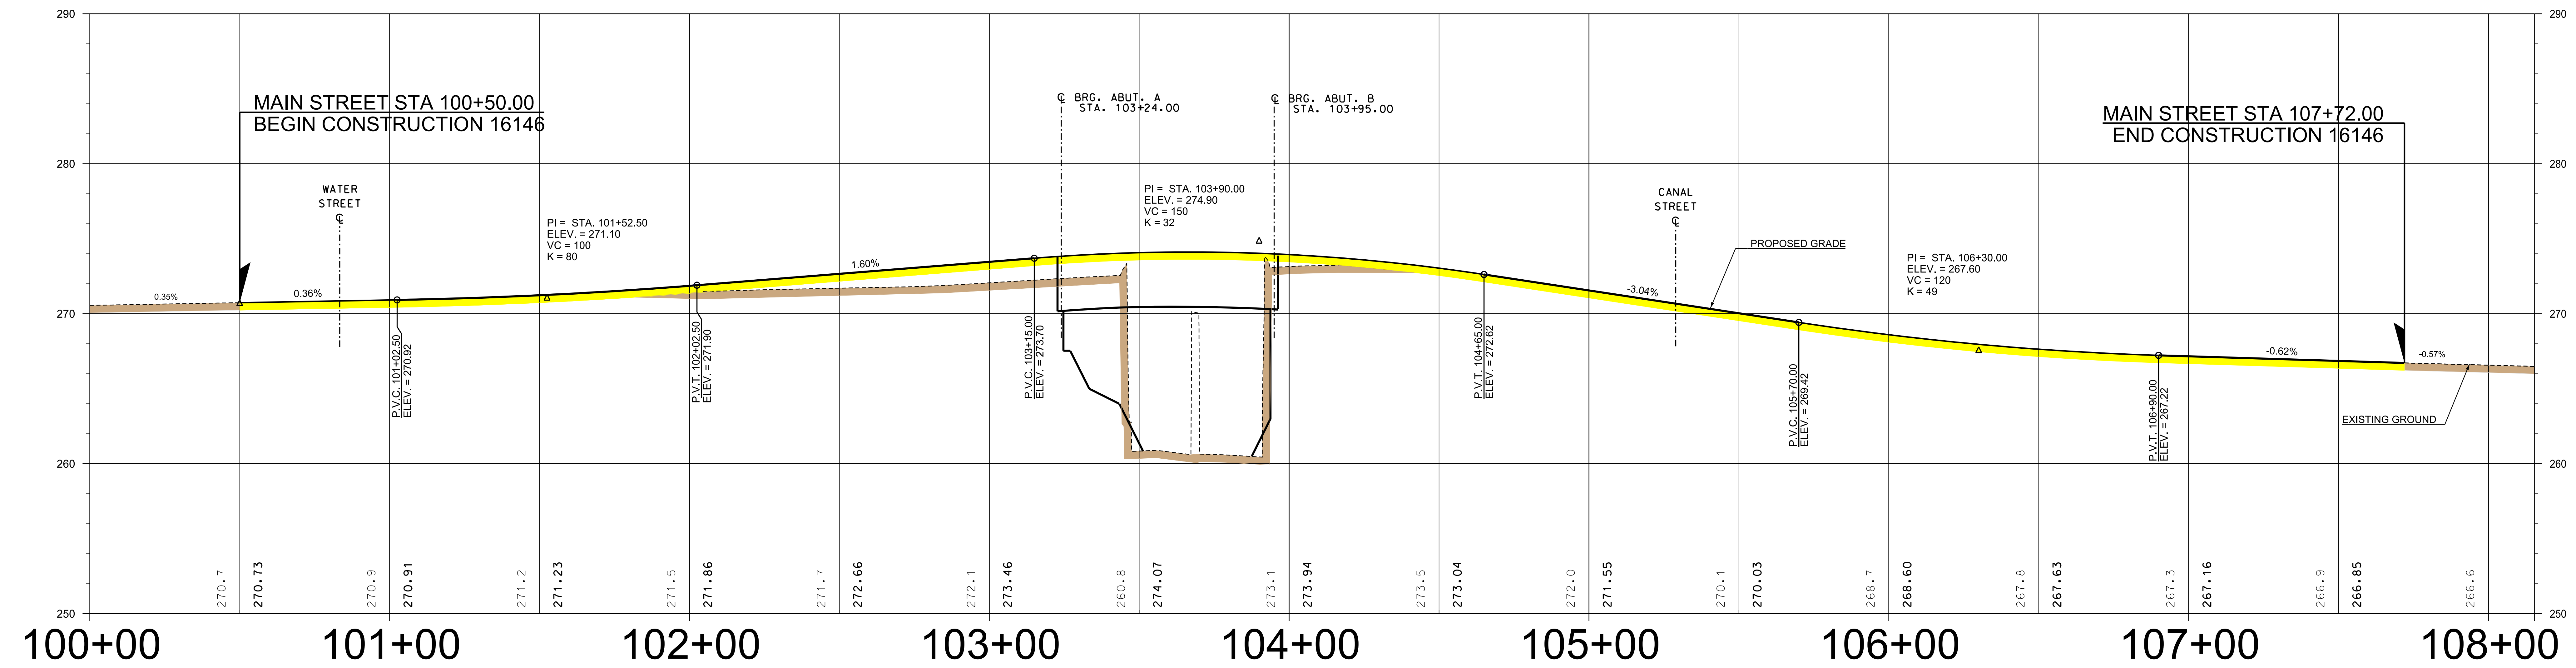

NGVD 1929