


STA 501+15 TO STA 502+50 (SPAN 1)

SCALE: 3/8" = 1'-0"

NOTE:
DECK WIDTH TRANSITIONS FROM
STA 502+50 TO STA 502+80

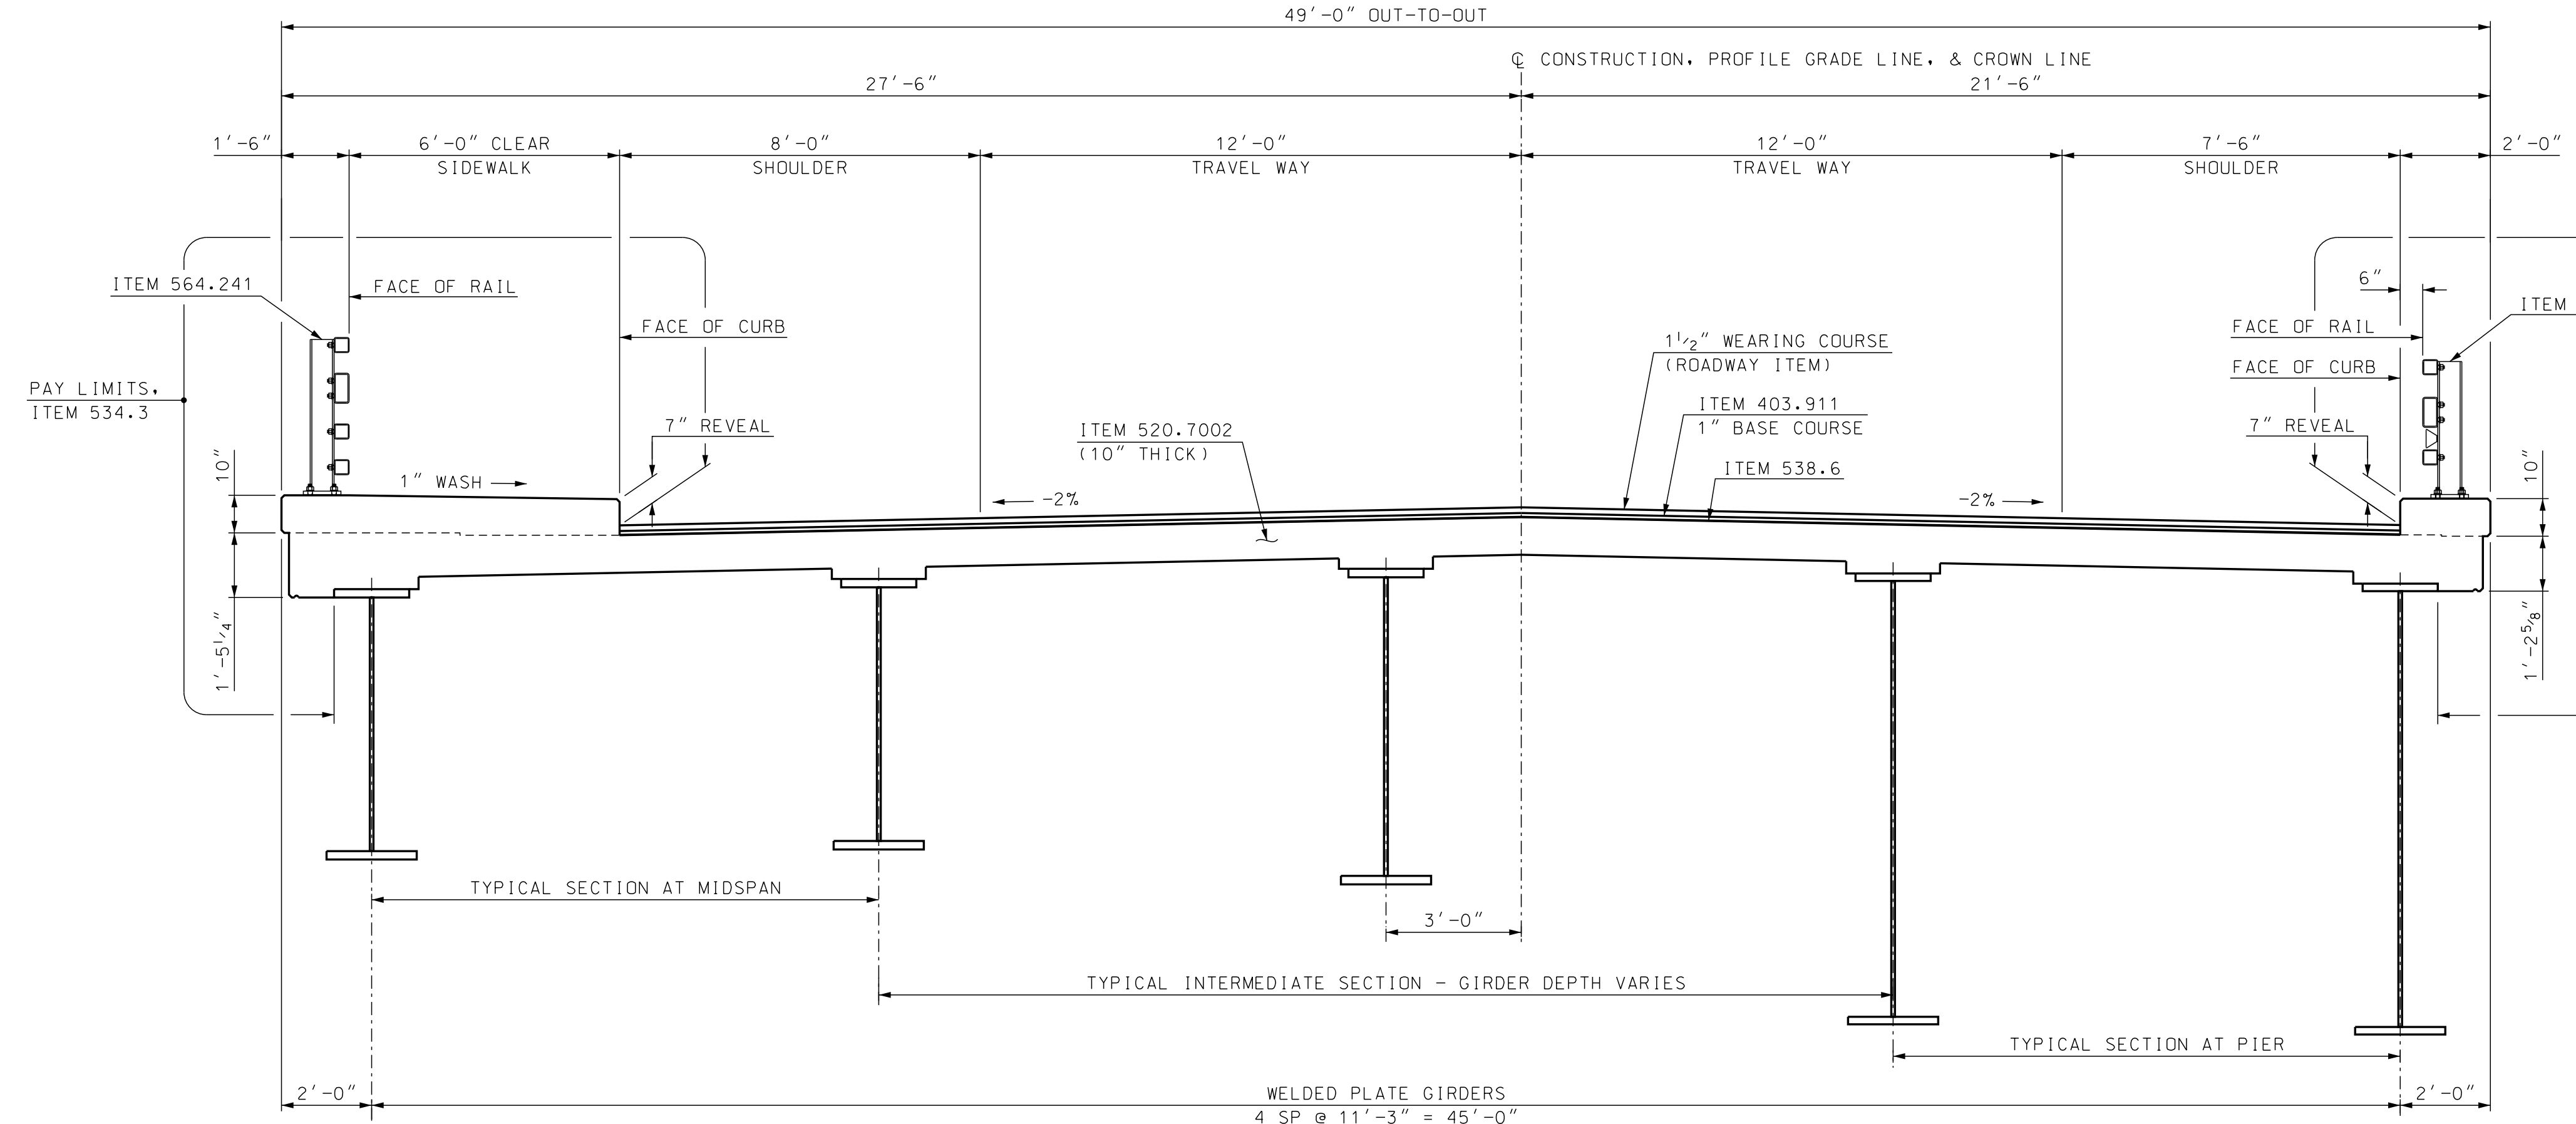

STA 502+80 TO STA 508+74 (SPAN 2 - 4)

SCALE: 3/8" = 1'-0"

STATE OF NEW HAMPSHIRE									
DEPARTMENT OF TRANSPORTATION * BUREAU OF BRIDGE DESIGN									
TOWN	HINSDALE NH - BRATTLEBORO VT	BRIDGE NO.			STATE PROJECT	12210C			
LOCATION	NH ROUTE 119 over CONNECTICUT RIVER								
TS&L DECKSECTION (1 OF 2)									
REVISIONS AFTER PROPOSAL	BY	DATE	CHECKED	BY	DATE	BRIDGE SHEET			
	DESIGNED	KFD	1/17	CHECKED	XXX	XX/XX	XX OF		
	DRAWN	SMG	1/17	CHECKED	XXX	XX/XX	FILE NUMBER		
	QUANTITIES	XXX	XX/XX	CHECKED	XXX	XX/XX			
ISSUE DATE	FEDERAL PROJECT NO.		SHEET NO.		TOTAL SHEETS				
REV. DATE	-----		1		1				

SUBDIRECTORY	DGN LOCATOR	SHEET SCALE
BRC/PRELIM	12210C TS&L Decksect	AS NOTED