


No Federal Aid Requested.
Place Wooden Guard Rail N.H. Std. No. 12-C
on North side from railroad bridge to
driveway.

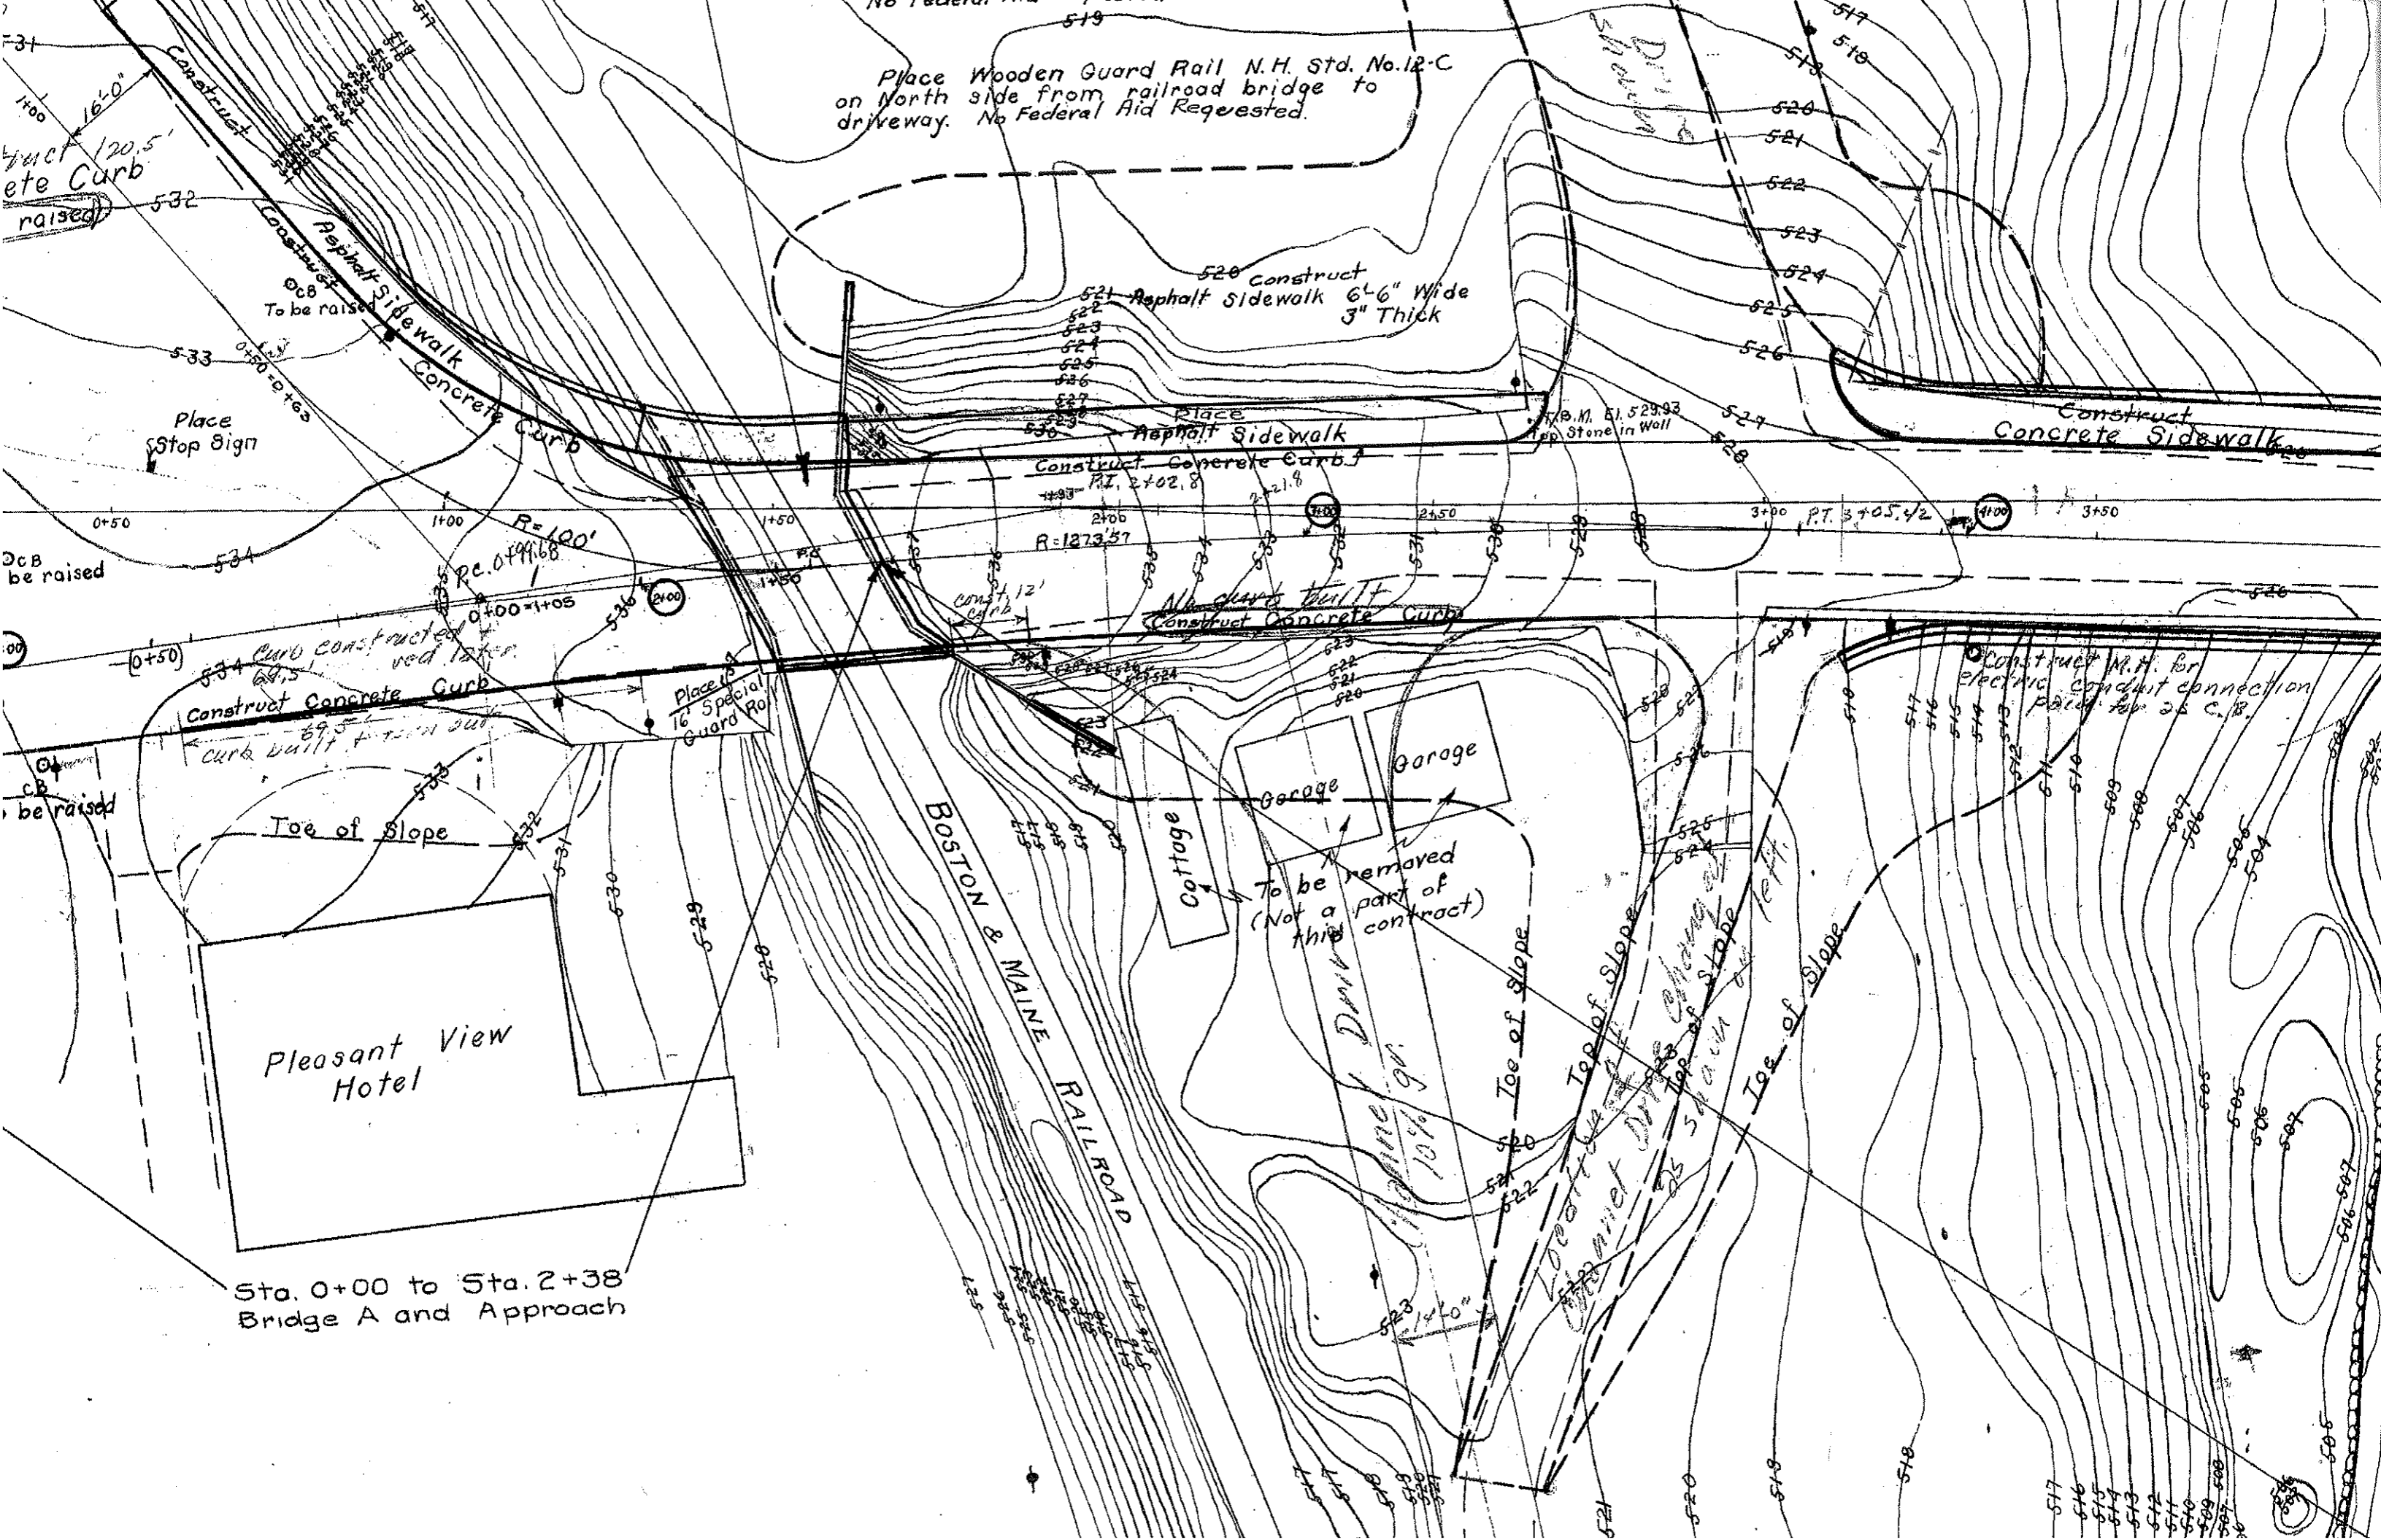

Construct concrete curb
To be raised

Asphalt Sidewalk
To be raised

520 Construct
Asphalt Sidewalk 6'-6" Wide
3" Thick

Place
Asphalt Sidewalk

Construct
Concrete Sidewalk

Place
Stop Sign

Construct Concrete Curb

Place
Asphalt Sidewalk

Construct Concrete Curb





















Construct Concrete Curb

Place
16' Special
Guard Rail

Construct Concrete Curb

Cottage

Garage

Garage

To be removed
(Not a part of
this contract)

Garage

Garage

Pleasant View
Hotel

Sta. 0+00 to Sta. 2+38
Bridge A and Approach

BOSTON & MAINE
RAILROAD

10% gr.

Toe of Slope

Toe of Slope

Toe of Slope

Toe of Slope










Construct M.H. for
electric conduit connection
paid for by C.B.