

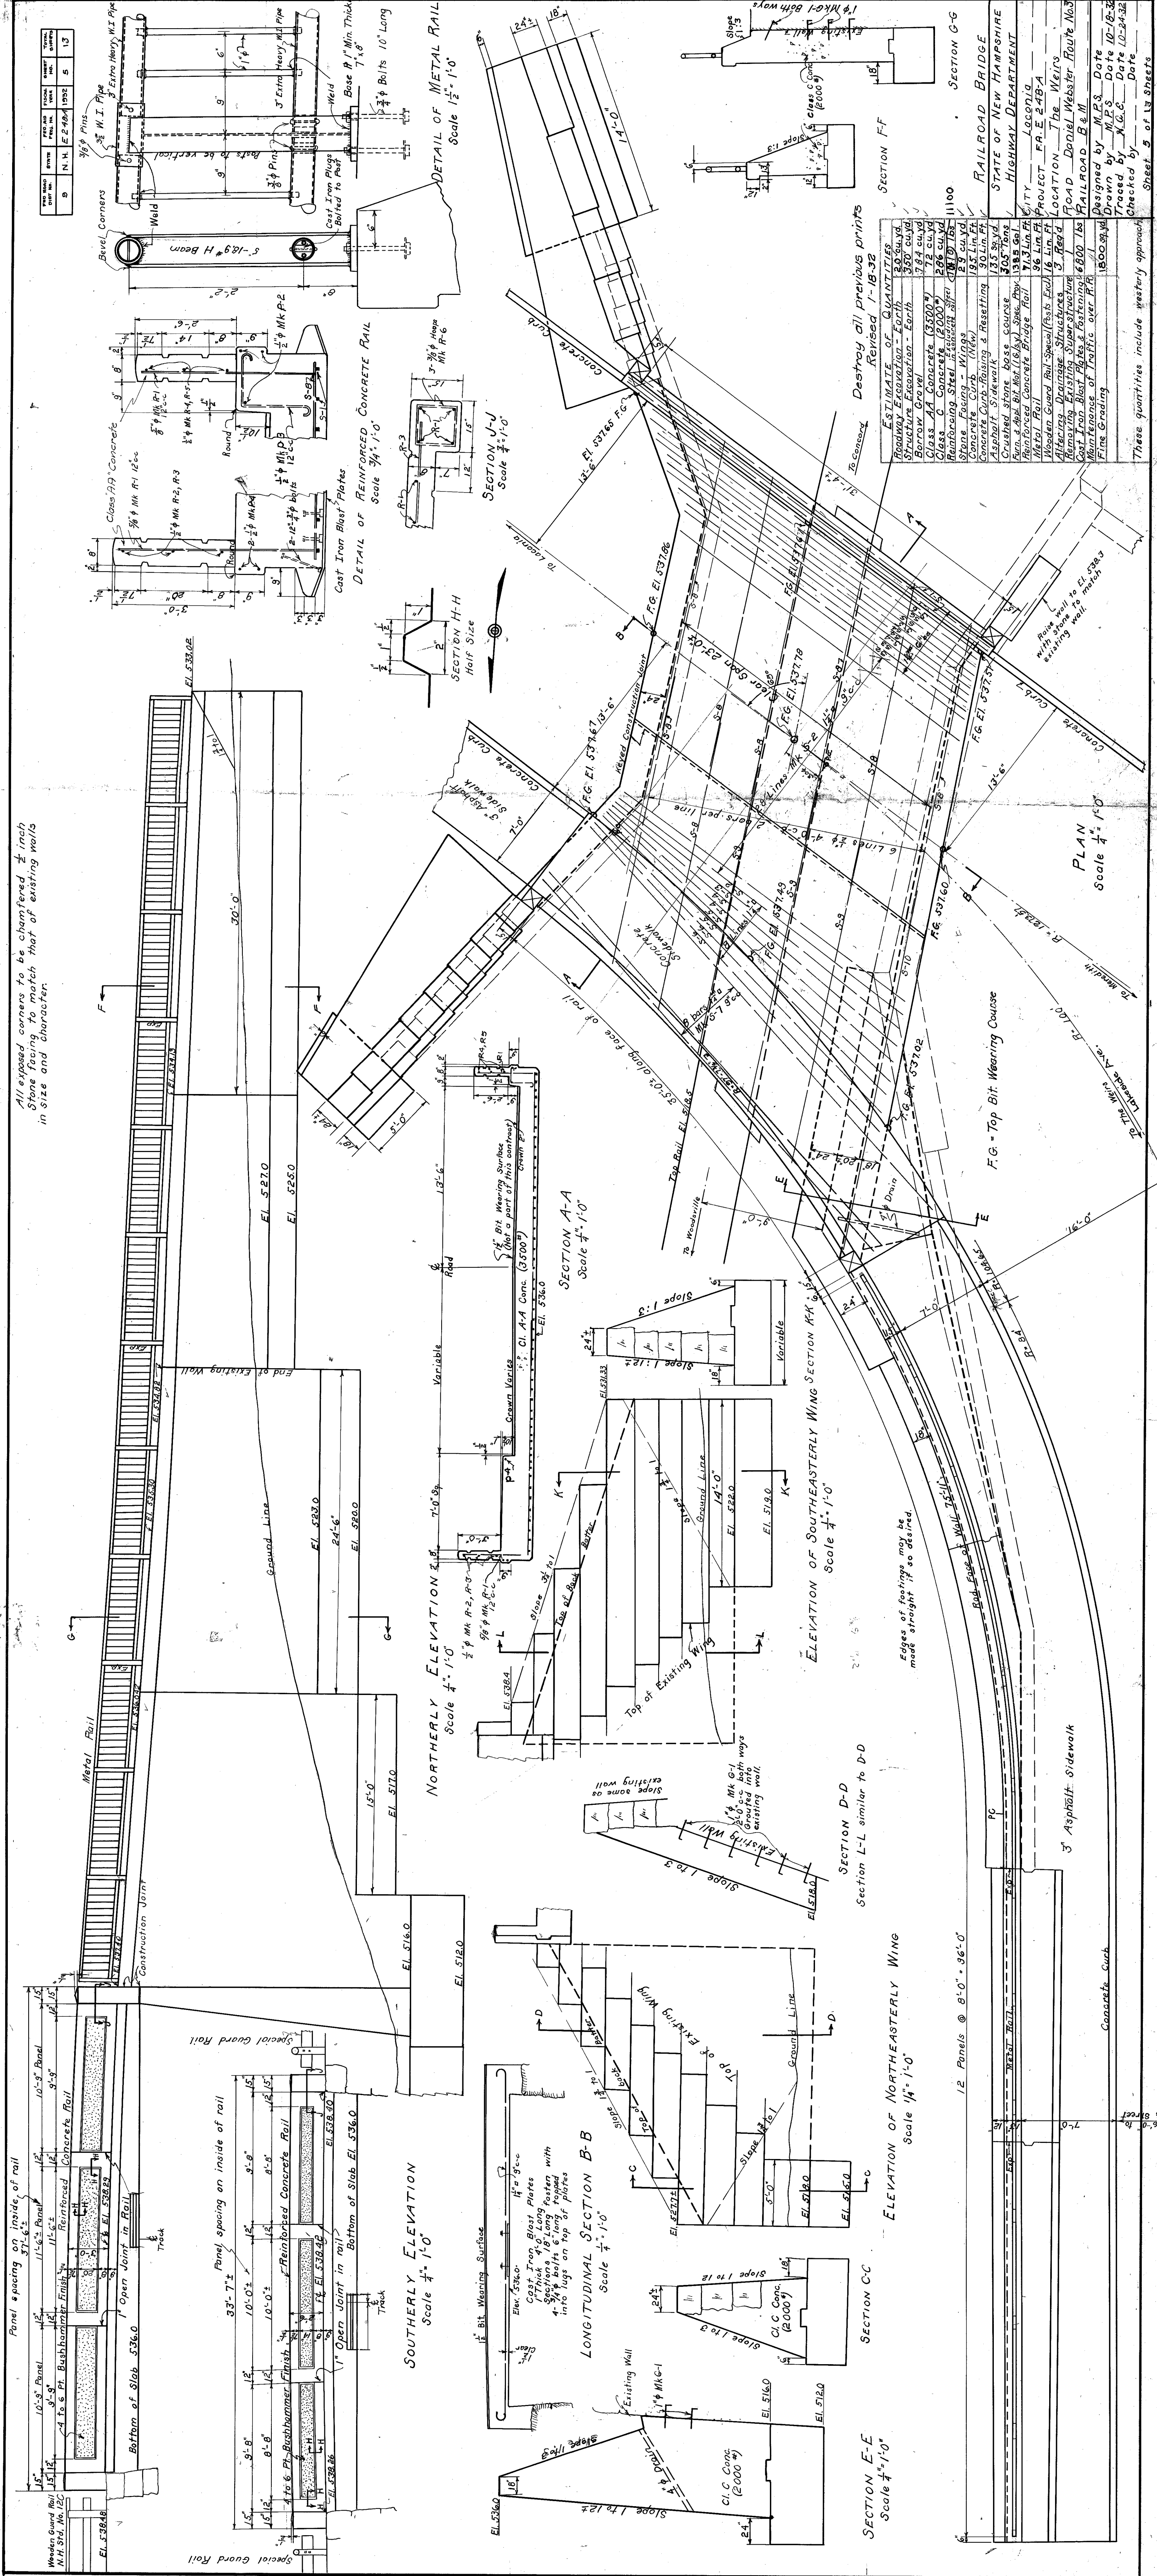
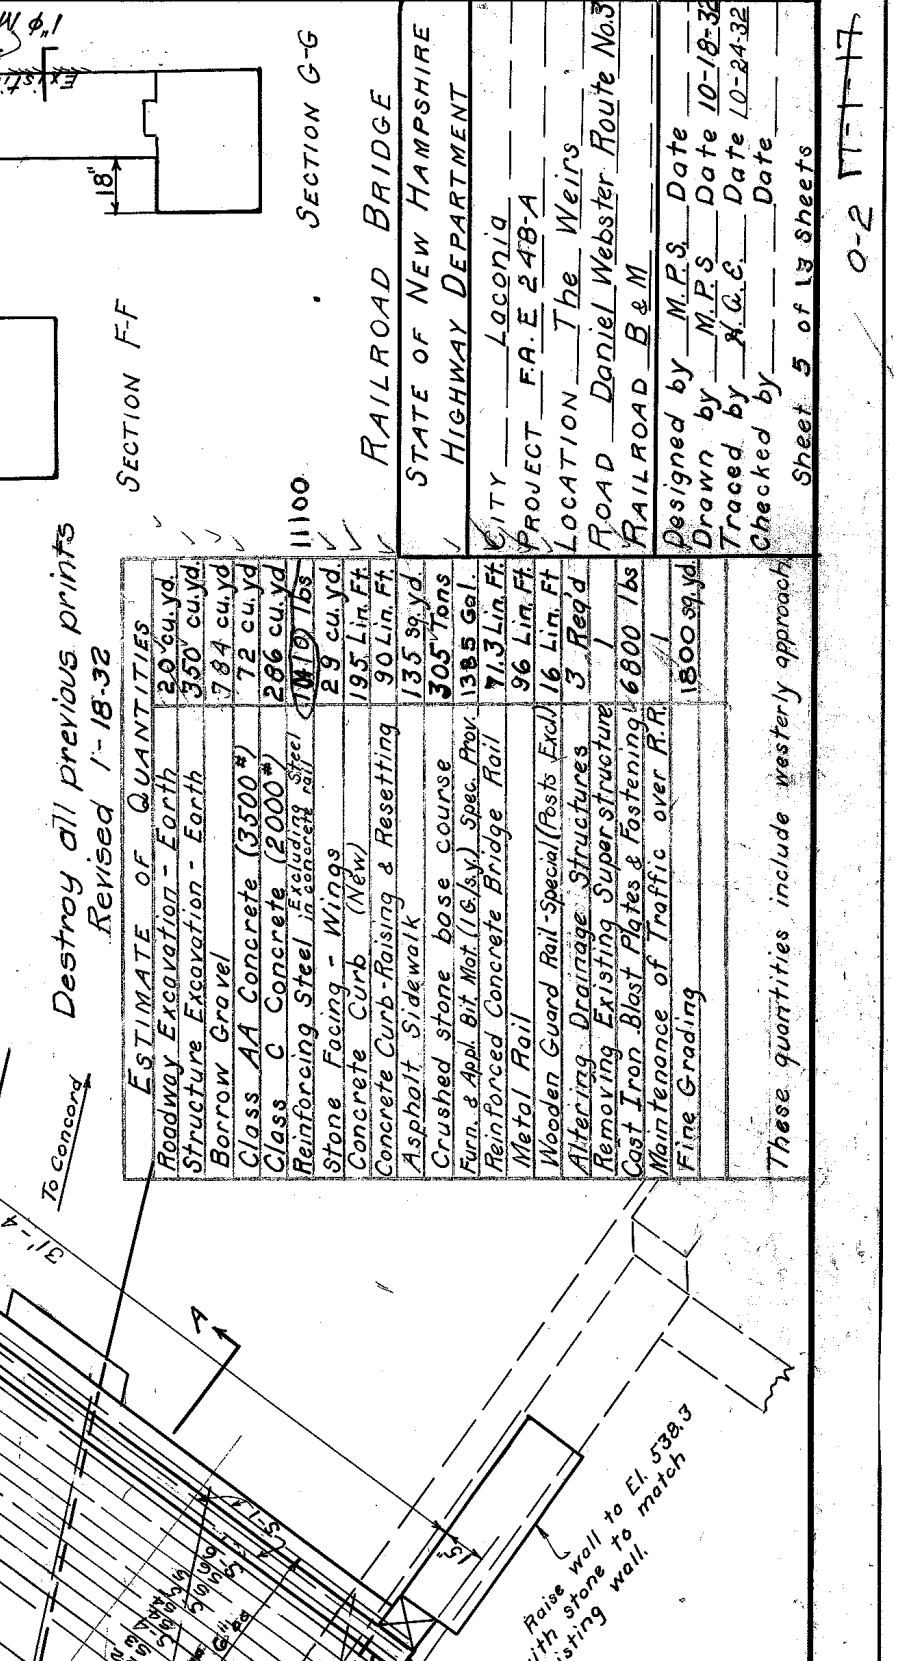


All exposed corners to be chamfered 1/2 inch  
Stone facing to match that of existing walls  
in size and character.

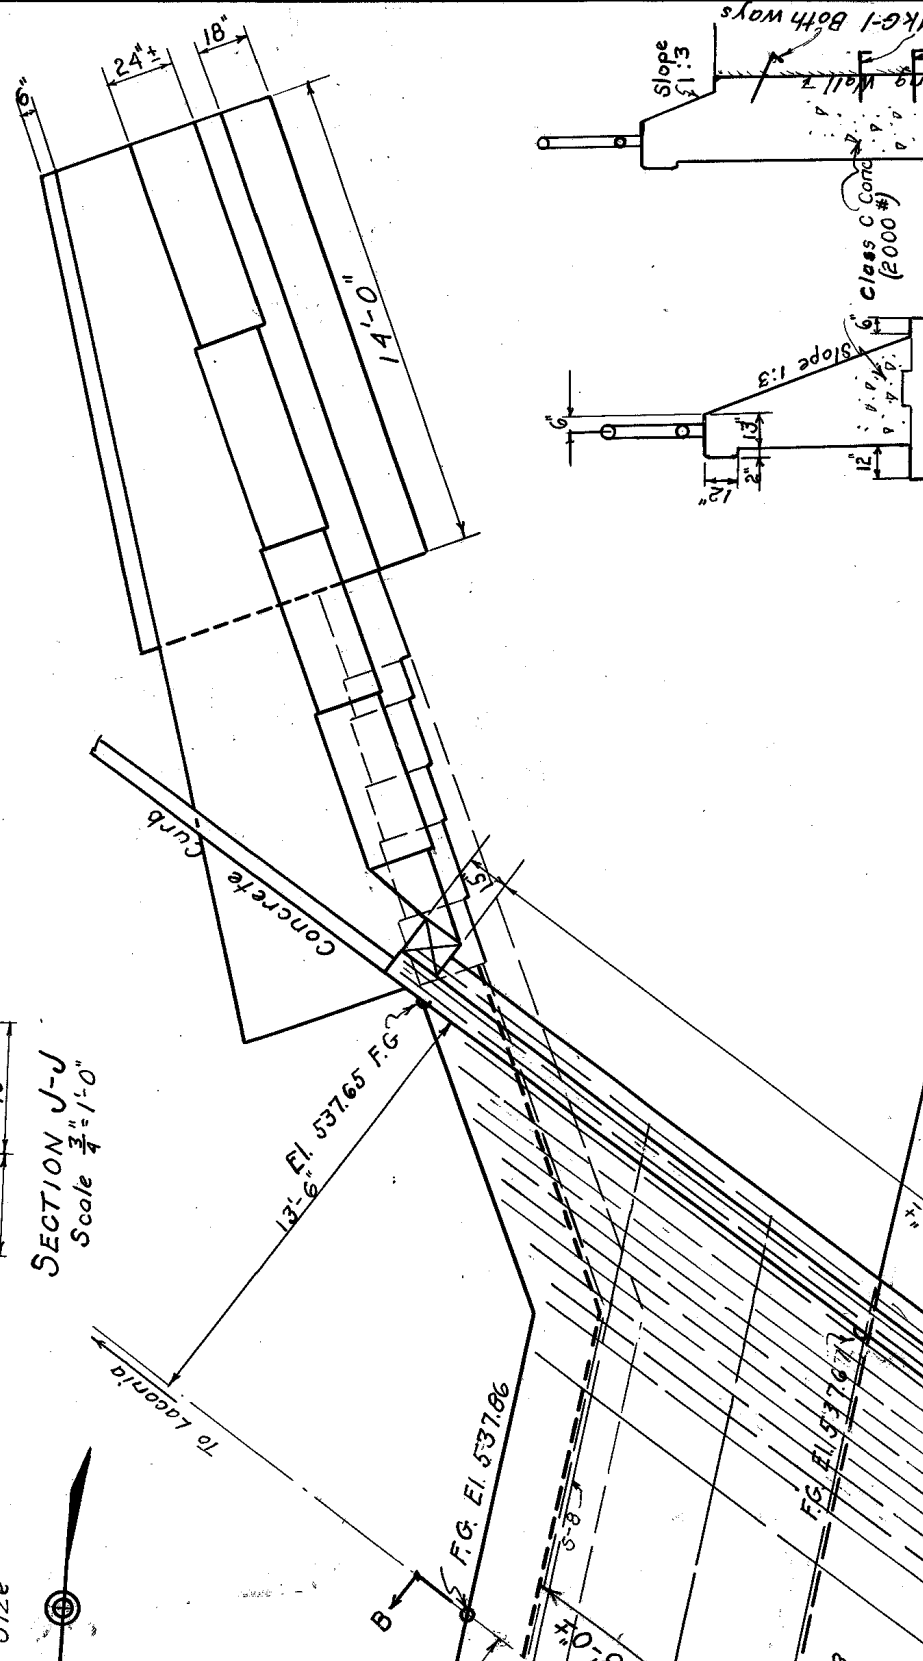


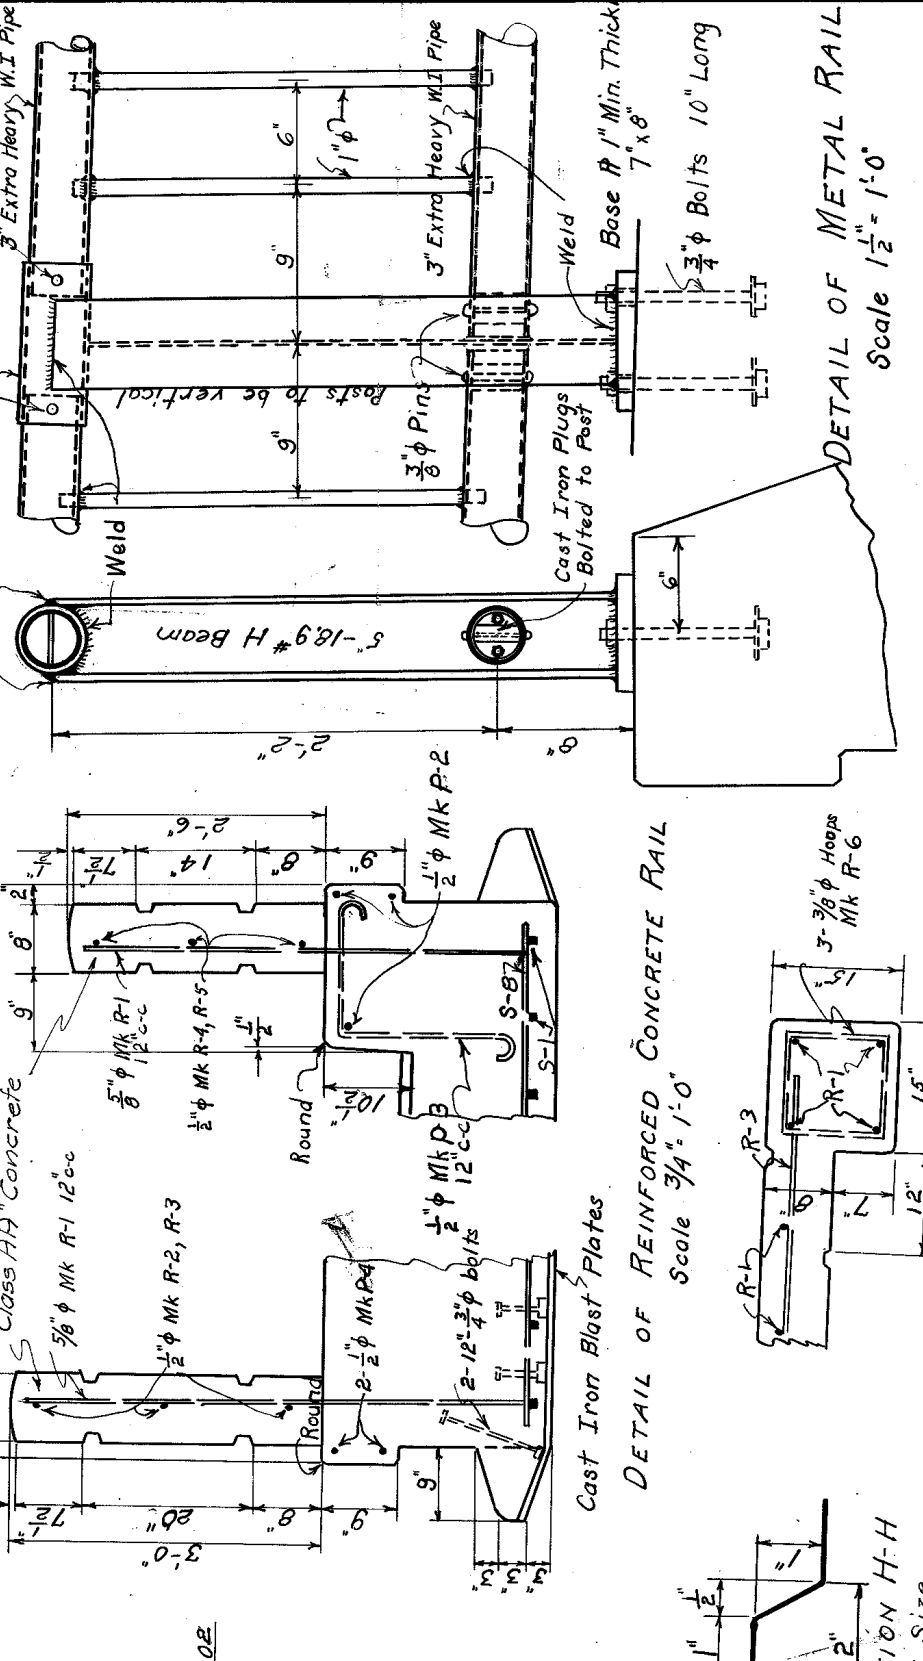

DESTROY ALL PREVIOUS PRINTS  
REVISED 1-18-32


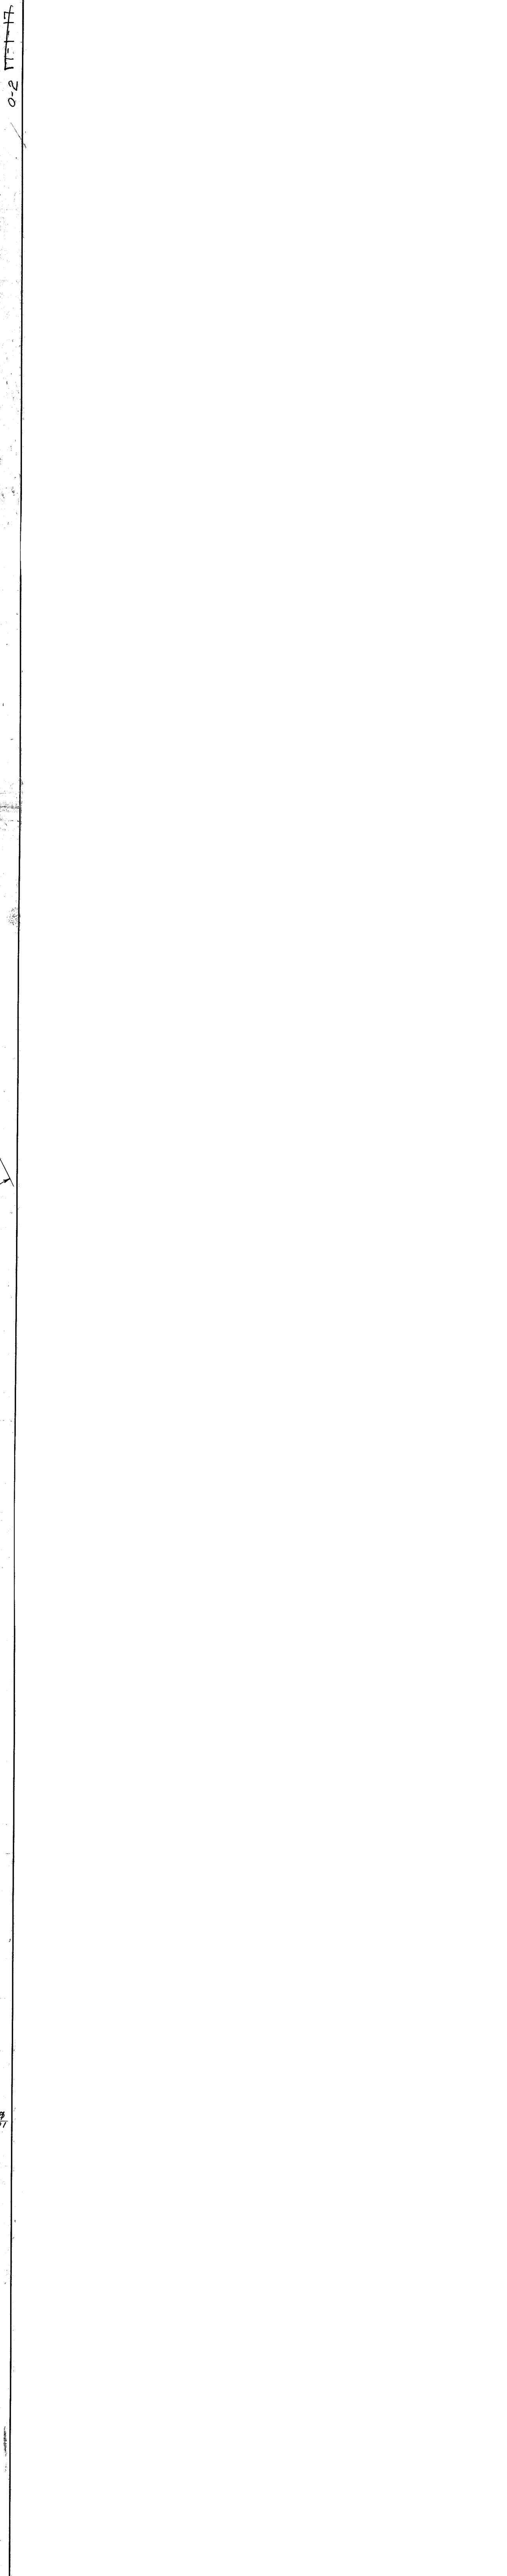

STATE OF NEW HAMPSHIRE  
HIGHWAY DEPARTMENT  
RAILROAD BRIDGE  
PROJECT F.A.E. 248A  
RAILROAD: B & M  
These quantities include westerly approach.  
Sheet 5 of 13 sheets