


2012 (2032) AM Peak Hour Volumes

2012 (2032) PM Peak Hour Volumes


9 Conflict Points: Existing Condition

9 Conflict Points: Roundabout Alternative

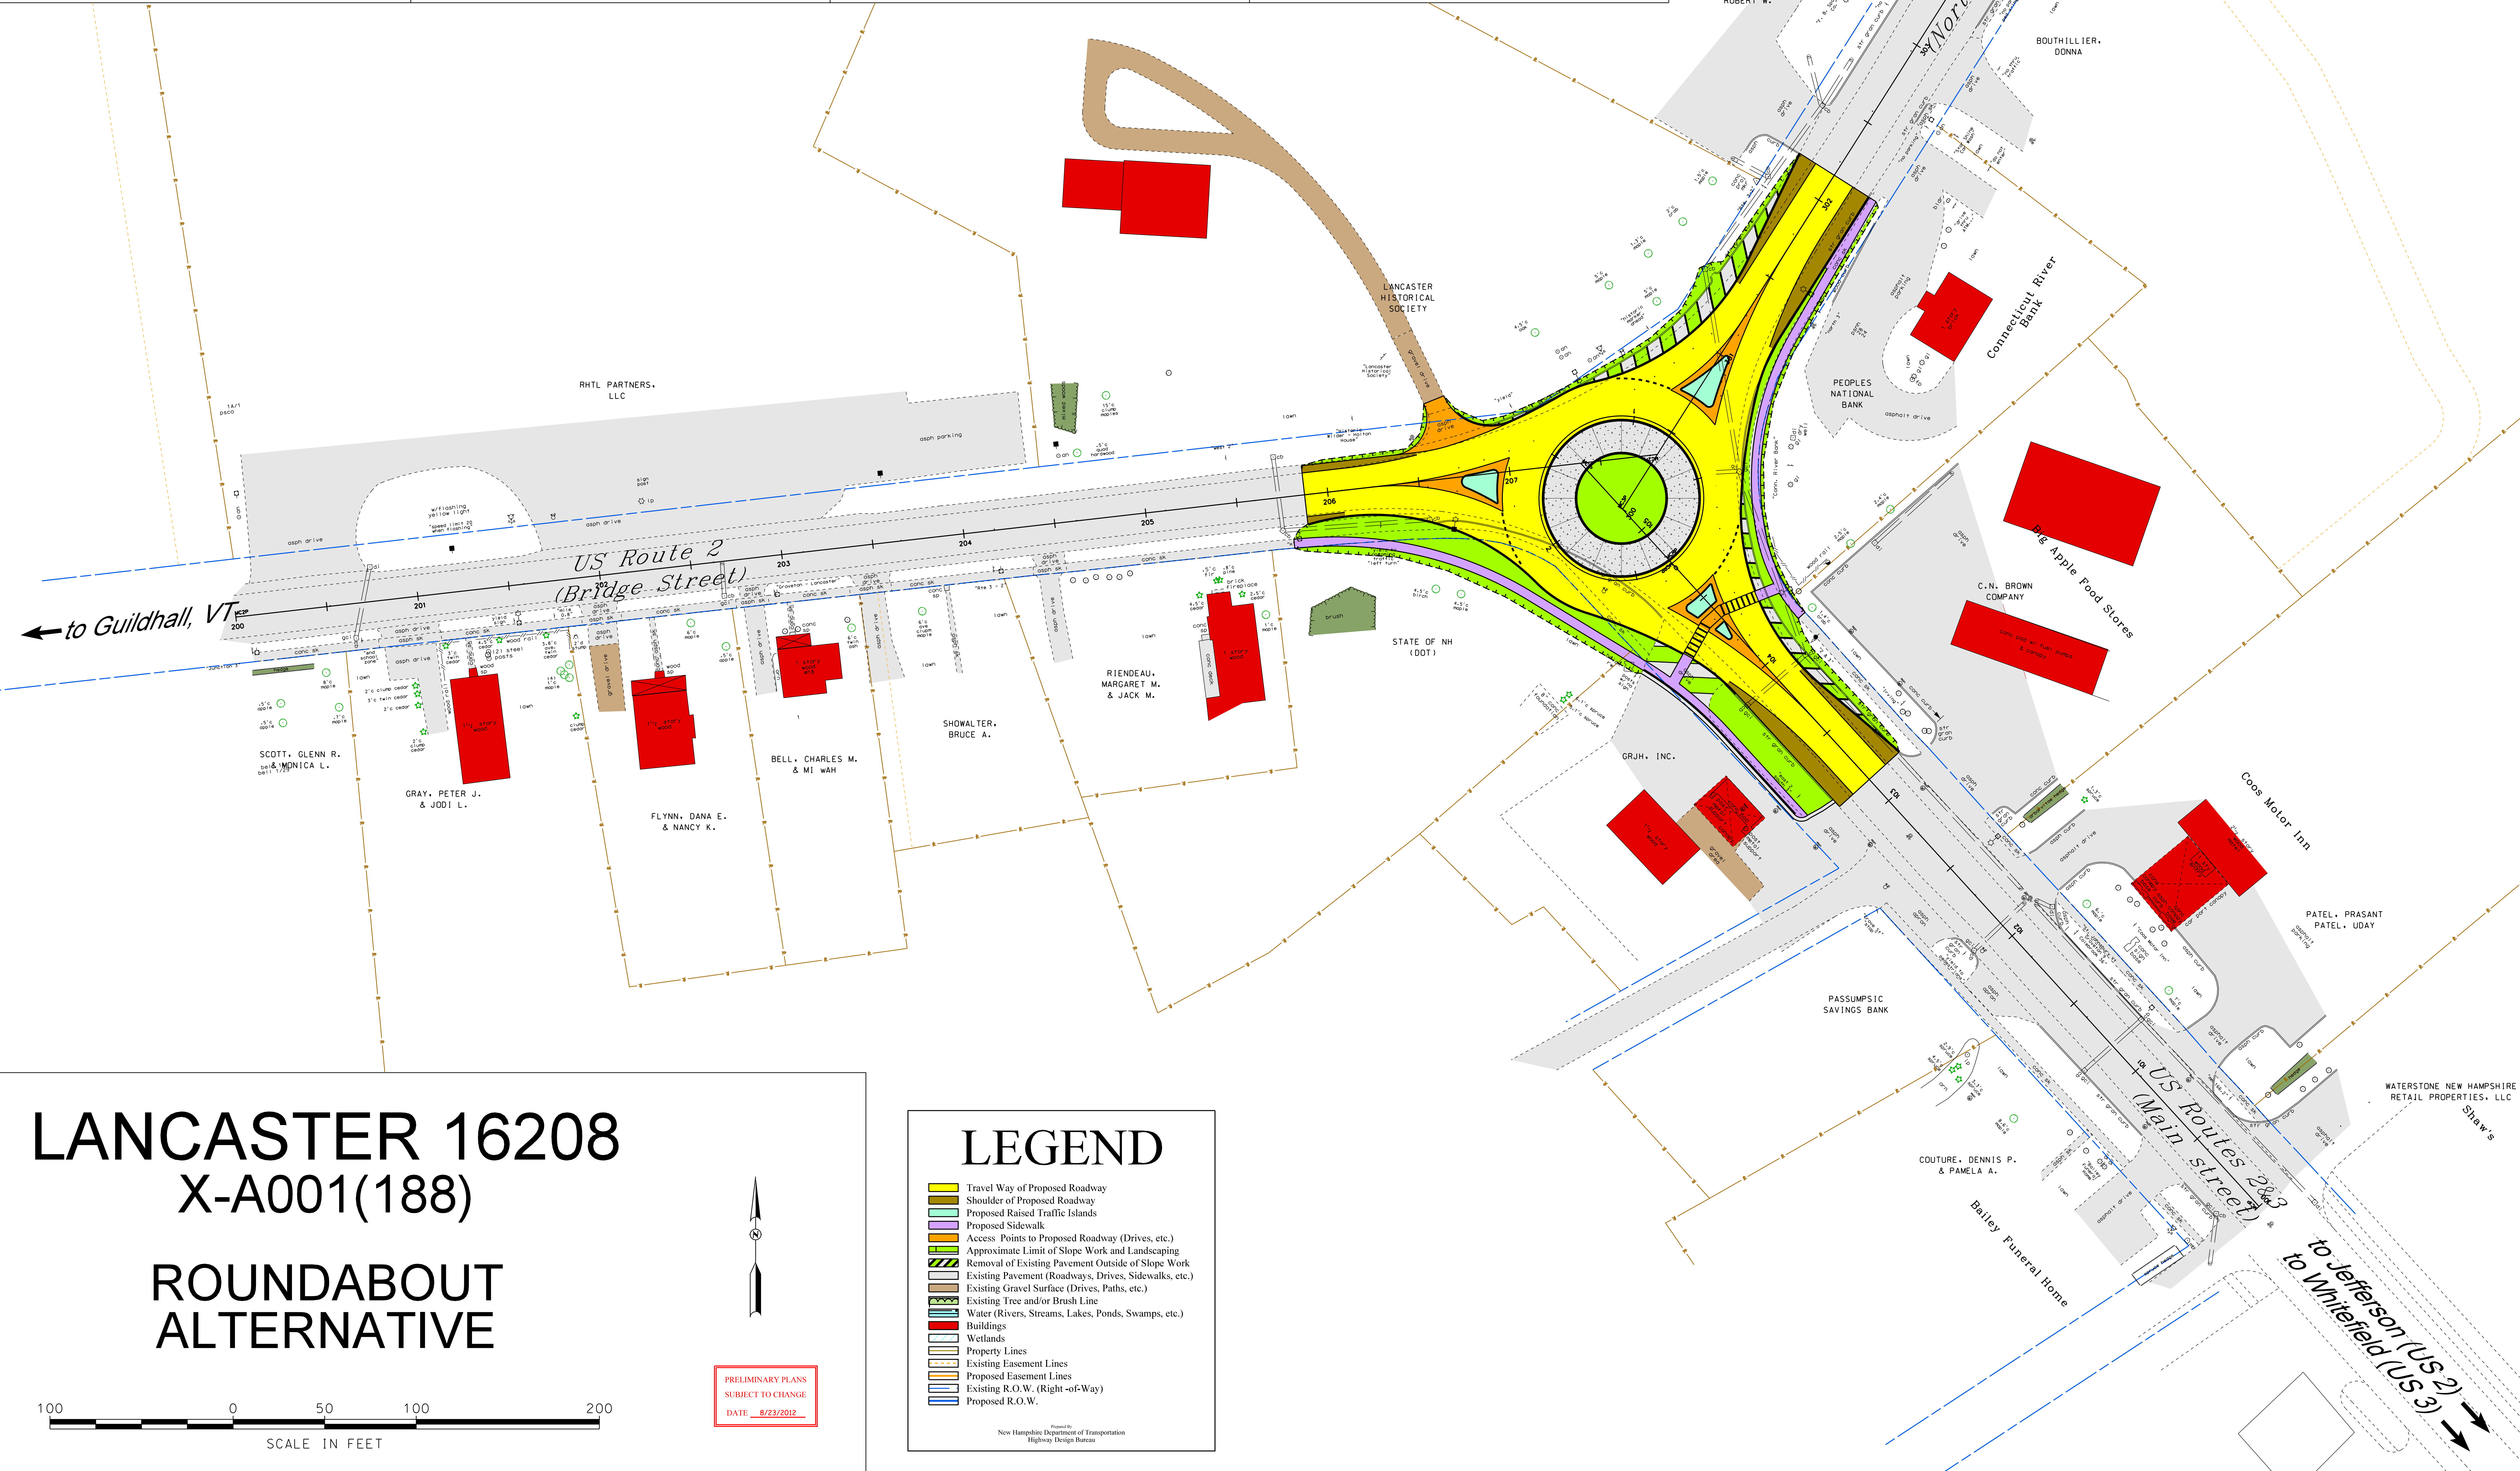

# LANCASTER 16208 X-A001(188)

## ROUNDBABOUT ALTERNATIVE

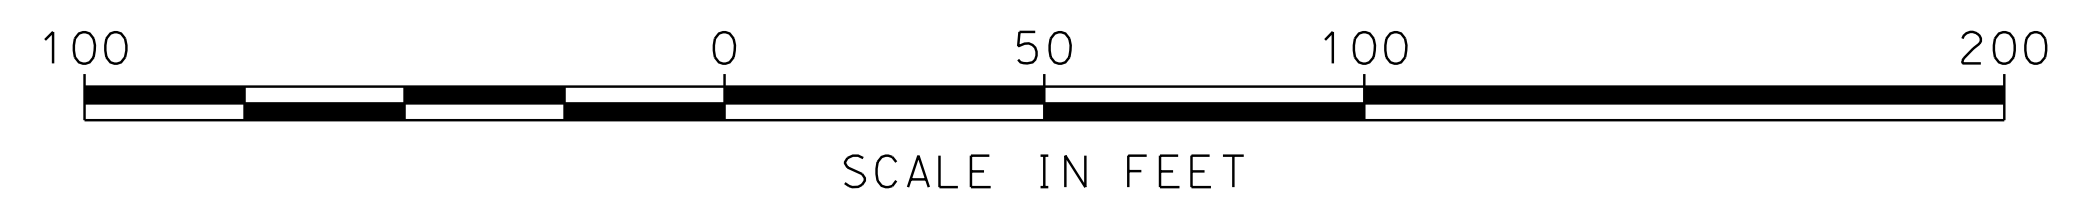

PRELIMINARY PLANS  
SUBJECT TO CHANGE  
DATE 8/23/2012

### LEGEND

- Travel Way of Proposed Roadway
- Shoulder of Proposed Roadway
- Proposed Raised Traffic Islands
- Proposed Sidewalk
- Access Points to Proposed Roadway (Drives, etc.)
- Approximate Limit of Slope Work and Landscaping
- Removal of Existing Pavement Outside of Slope Work
- Existing Pavement (Roadways, Drives, Sidewalks, etc.)
- Existing Gravel Surface (Drives, Paths, etc.)
- Existing Tree and/or Brush Line
- Water (Rivers, Streams, Lakes, Ponds, Swamps, etc.)
- Buildings
- Wetlands
- Property Lines
- Existing Easement Lines
- Proposed Easement Lines
- Existing R.O.W. (Right-of-Way)
- Proposed R.O.W.

Prepared by:  
New Hampshire Department of Transportation  
Highway Design Bureau