
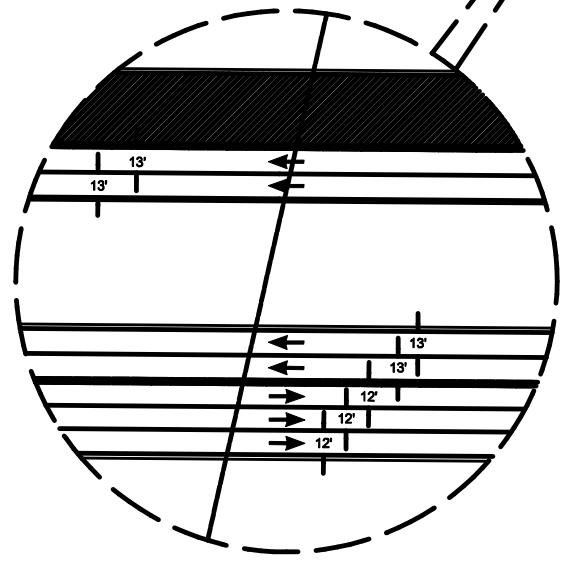
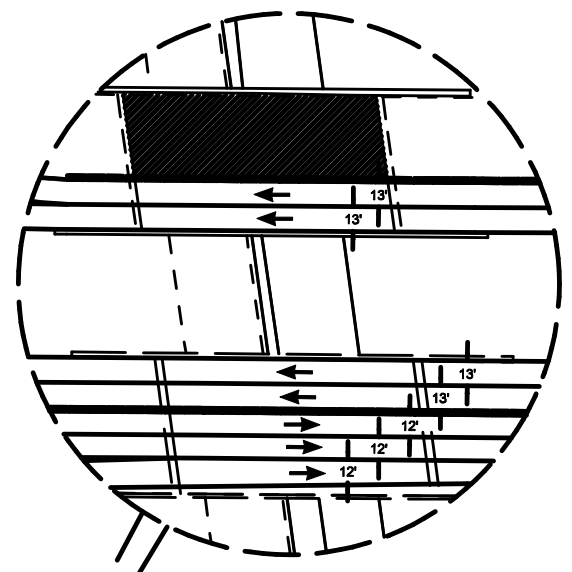
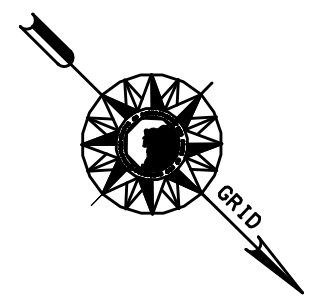


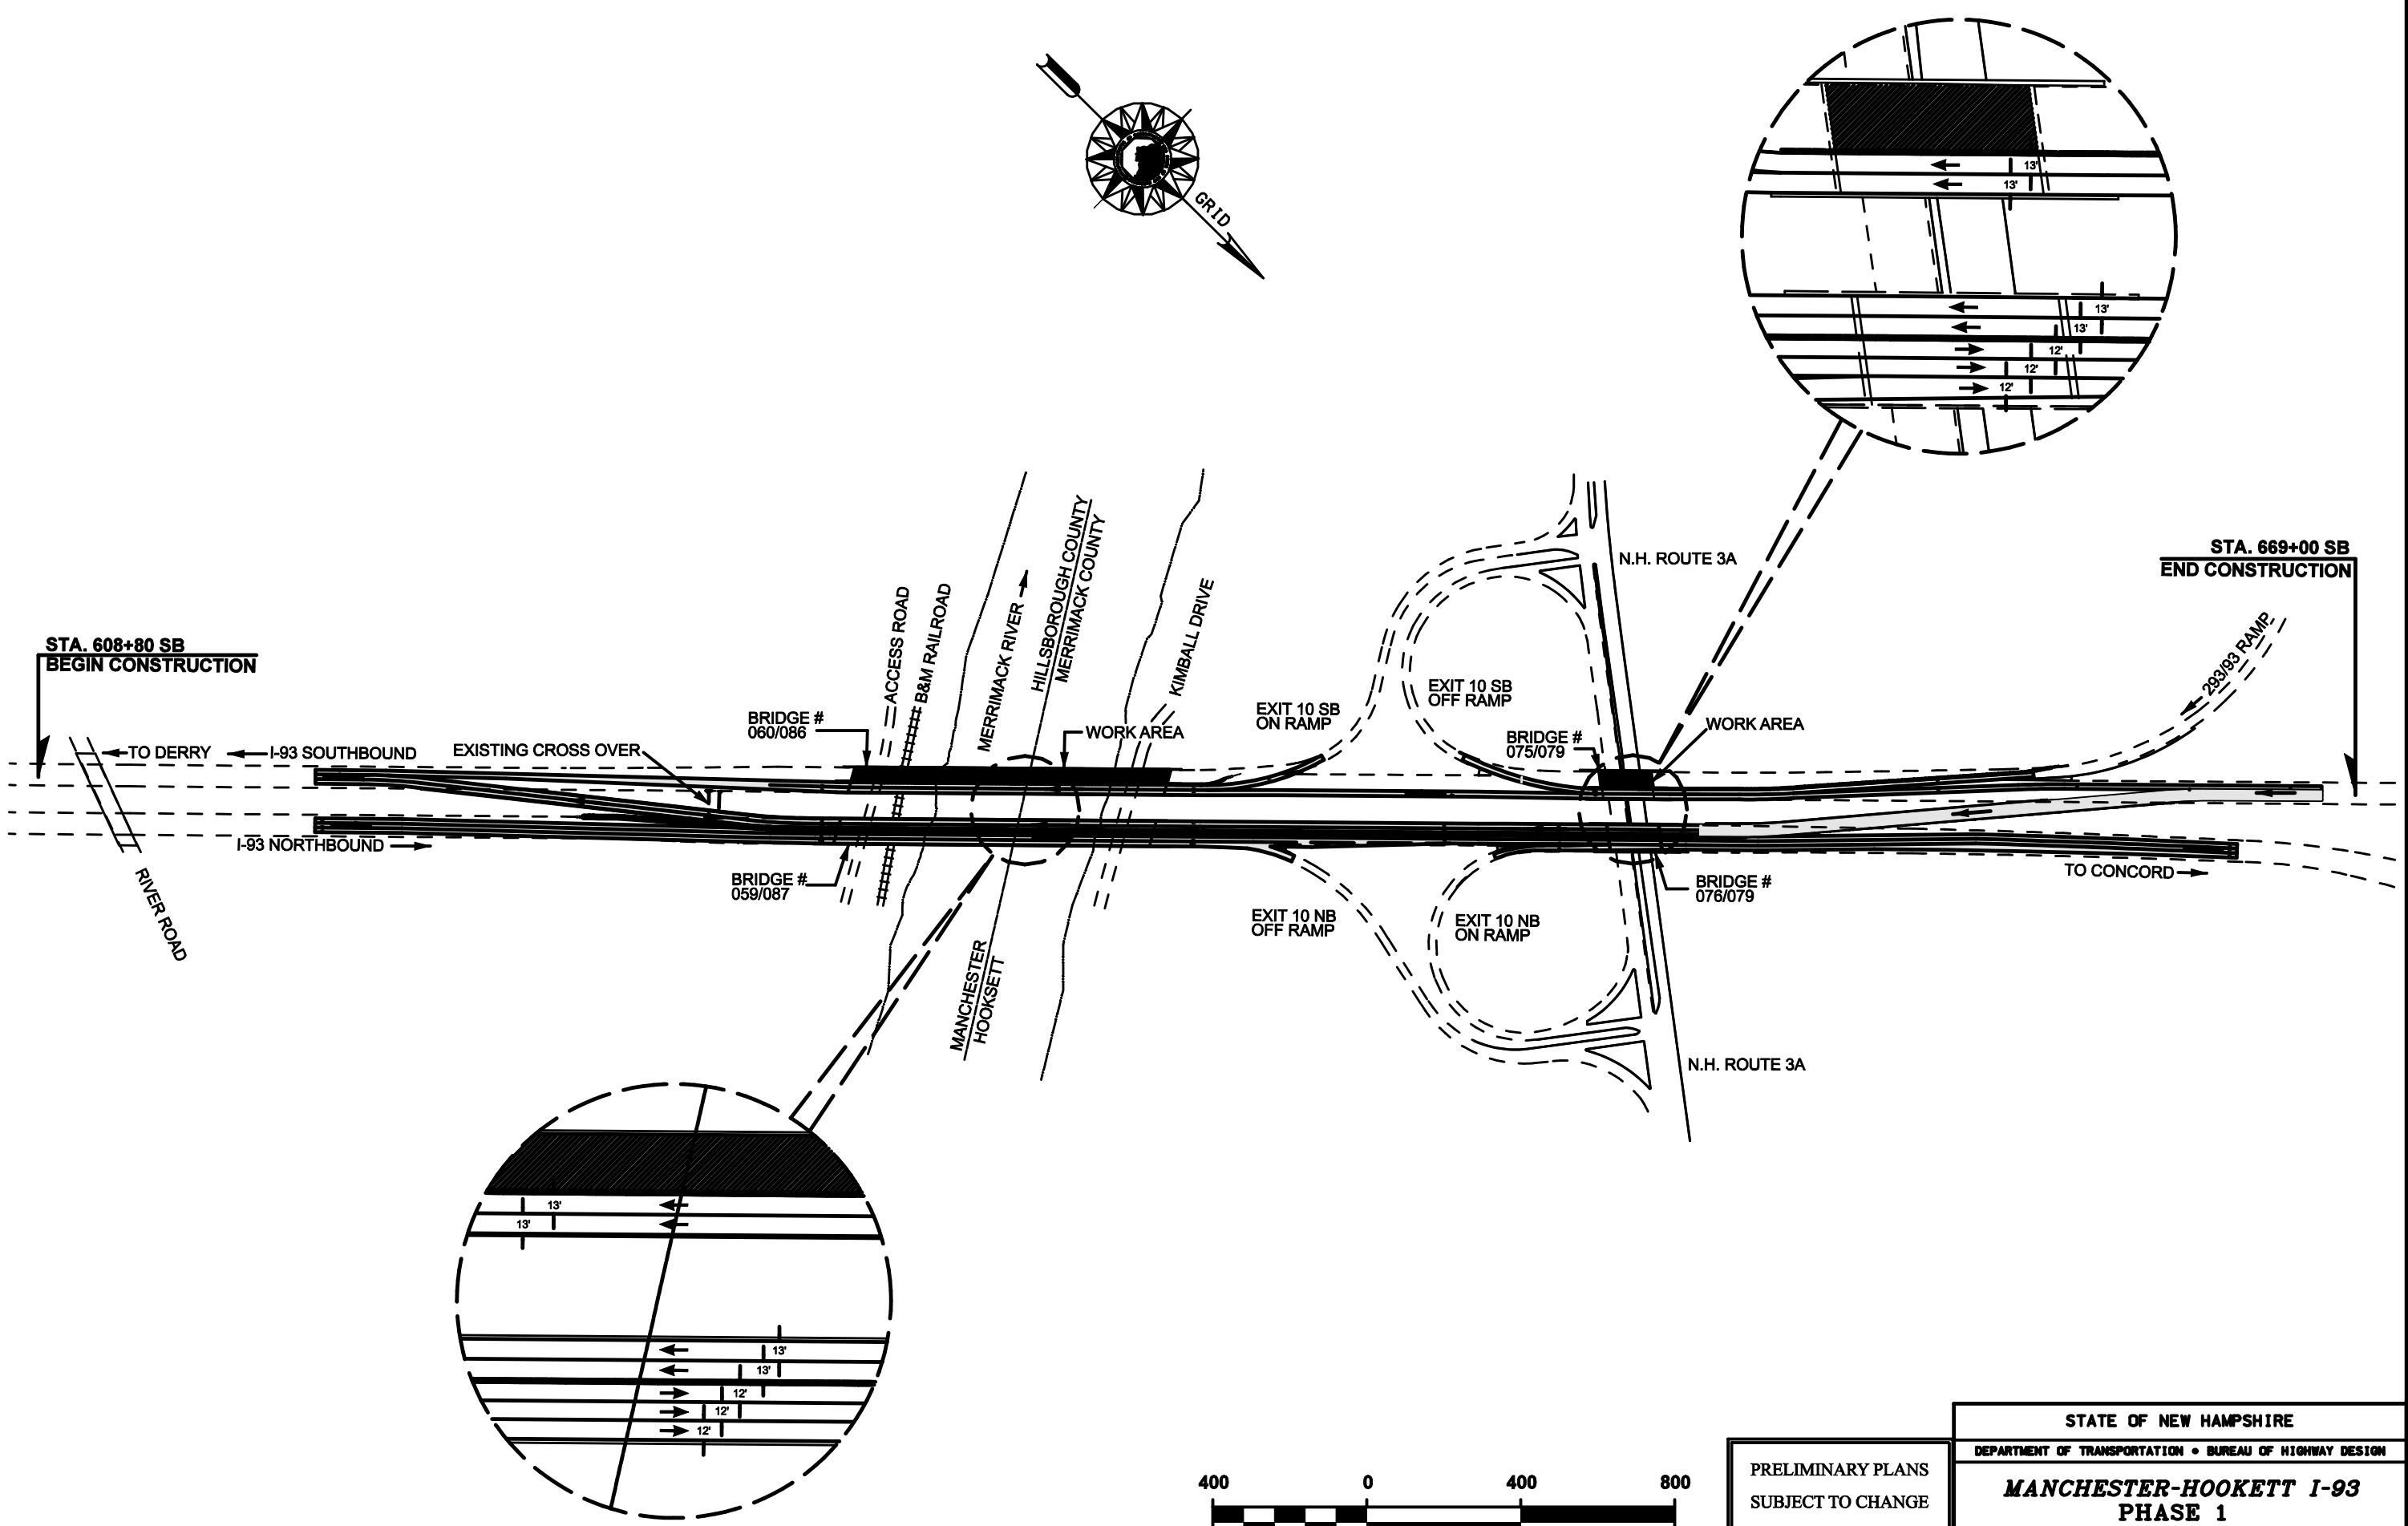

PRELIMINARY PLANS  
 SUBJECT TO CHANGE  
 DATE 3/18/2010

STATE OF NEW HAMPSHIRE			
DEPARTMENT OF TRANSPORTATION • BUREAU OF HIGHWAY DESIGN			
<b>MANCHESTER-HOOKETT I-93</b>			
<b>PHASE 1</b>			
DSN	STATE PROJECT NO.	SHEET NO.	TOTAL SHEETS
1460411x17	14604	1	4